


COUNTY	STATE	PROJECT NO.	YEAR	SHEET NO.	TOTAL SHEETS
SEDGWICK	KANSAS	87 N-0386-01	2009	173	255

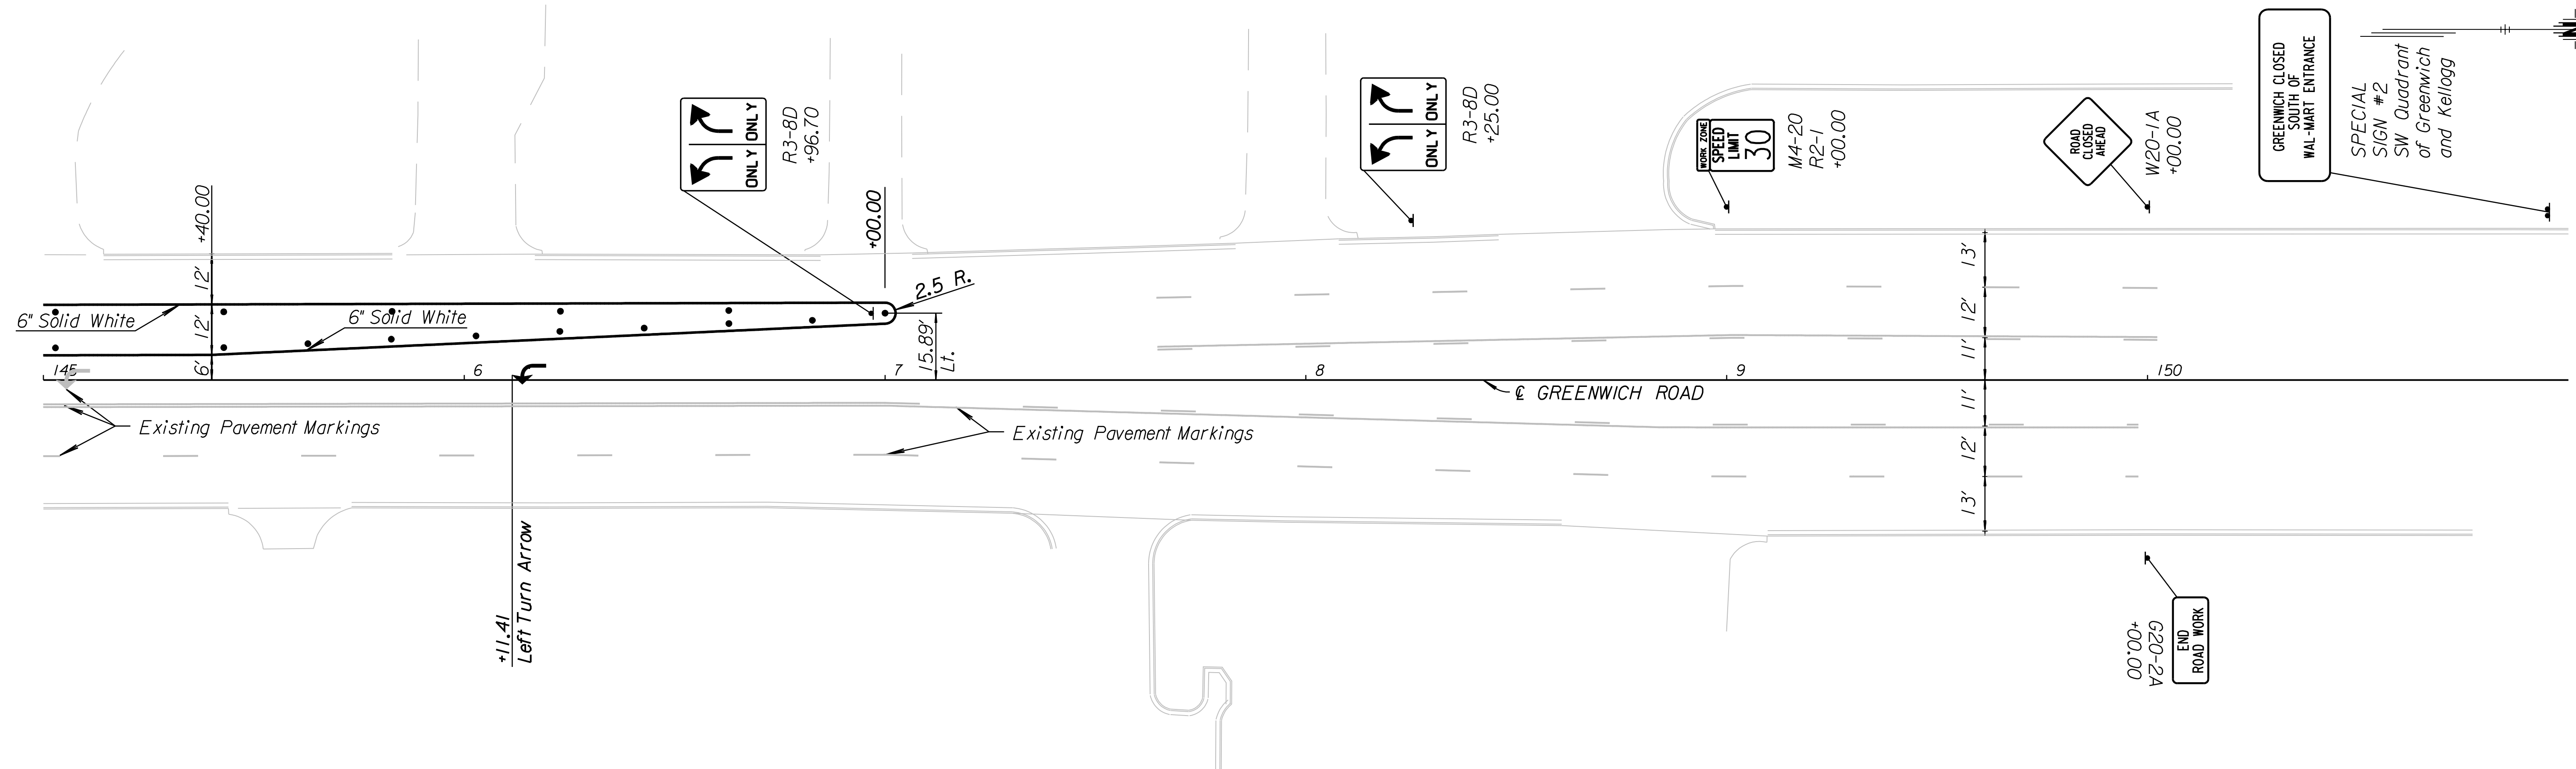

K:\35751A\CADD\SHEETS\TRAFFIC\SEQUENCE\PHASE 1A\GRNWHPH106A.dgn  
 SURV. PLOT CADD DES. RAN DR. CKD. JJR APP.

CITY OF WICHITA JAMES ARMOUR, P.E., CITY ENGINEER		
GREENWICH ROAD CONSTRUCTION SEQUENCING PHASE 1A STA. 145+00.00 TO STA. 151+00.00		
 <b>PARSONS BRINCKERHOFF</b> <small>Wichita, Kansas</small>		
SCALE 1"=20'	DATE 11/23/2009	DWG. No. 35751A