


Phase IA - Harry Street

Sequence 1: West of Greenwich, with two-way traffic on the existing eastbound lanes, construct the Northern half of the Harry Street improvements. East of Greenwich, with one-way westbound traffic on the existing westbound lane, construct the southern half of the Harry Street improvements. For Detour and Signing Plan for closed directions of traffic, see sheet no. 214.

COUNTY	STATE	PROJECT NO.	YEAR	SHEET NO.	TOTAL SHEETS
SEDGWICK	KANSAS	87 N-0386-01	2009	174	255

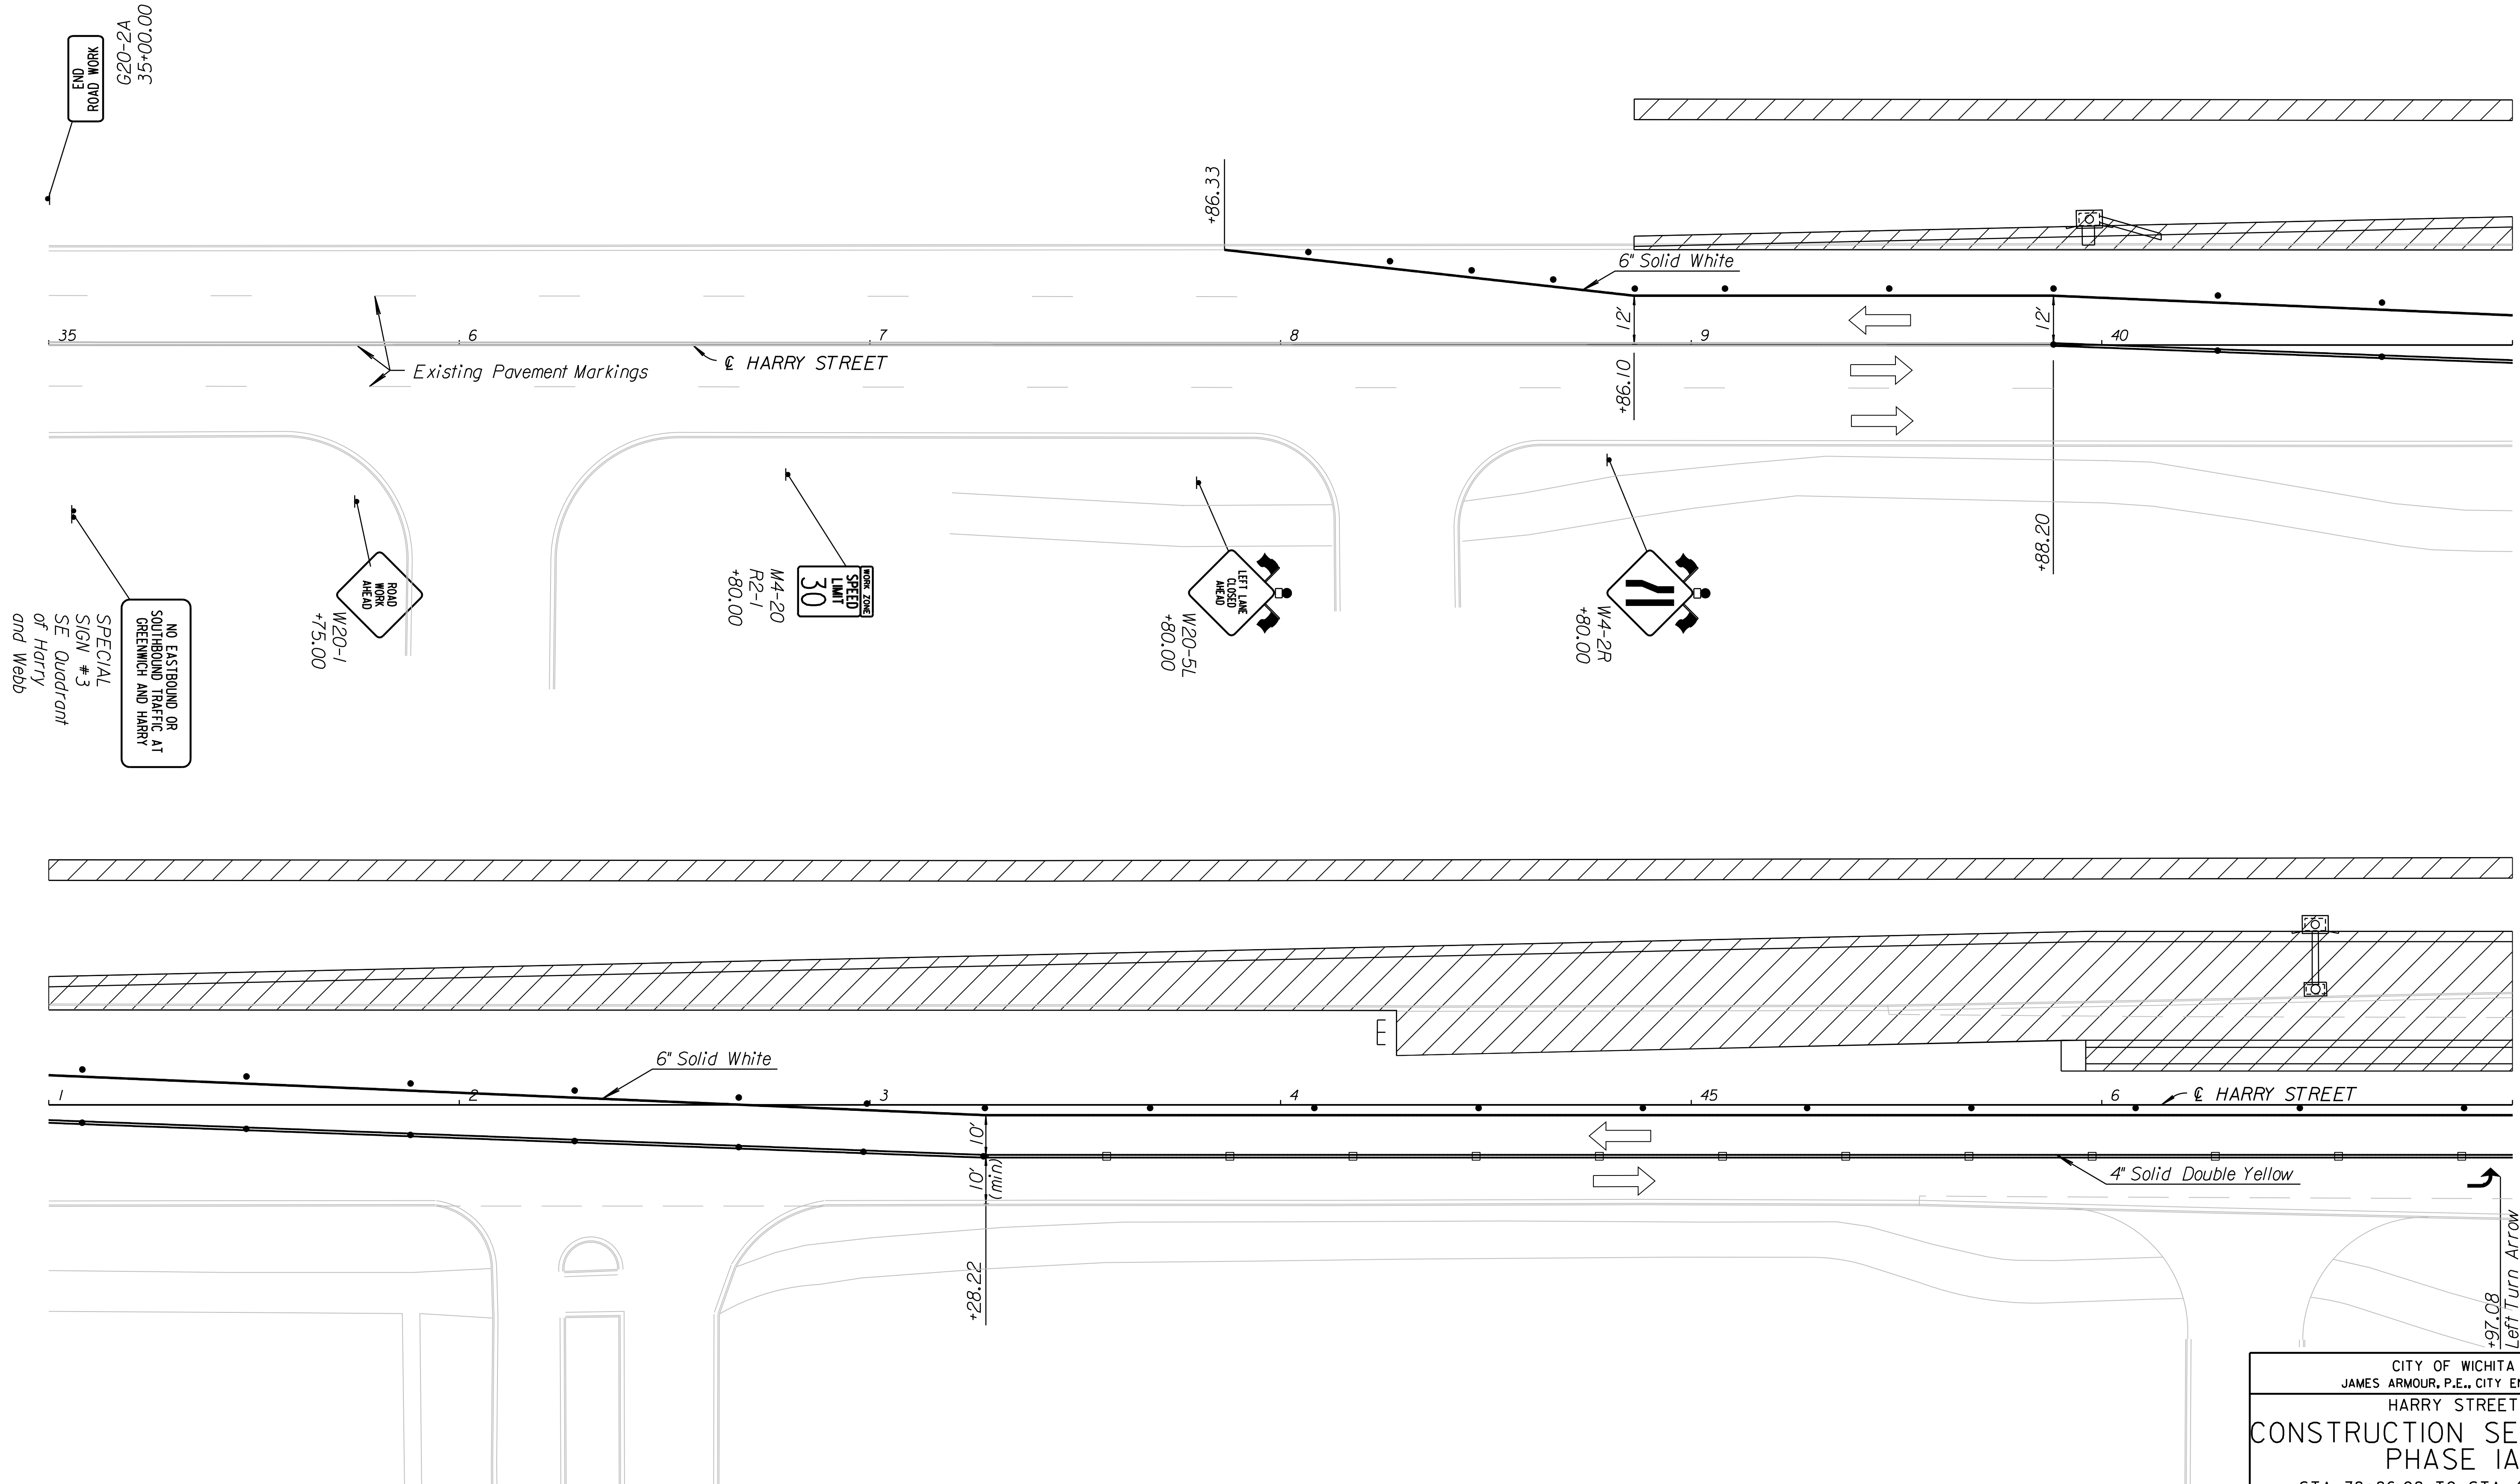

K:\35751A\CADD\SHEETS\TRAFFIC\SEQUENCE\PHASE IA\HARRYPH01A.dgn SURV. PLOT CADD DES. RAN DR. JR TR. CKD. JR APP.

CITY OF WICHITA JAMES ARMOUR, P.E., CITY ENGINEER		
HARRY STREET		
CONSTRUCTION SEQUENCING PHASE IA		
STA. 38+86.08 TO STA. 47+00.00		
 PARSONS BRINCKERHOFF 188. Wichita, Kansas		
SCALE 1"=20'	DATE 11/23/2009	DWG. NO. 35751A