
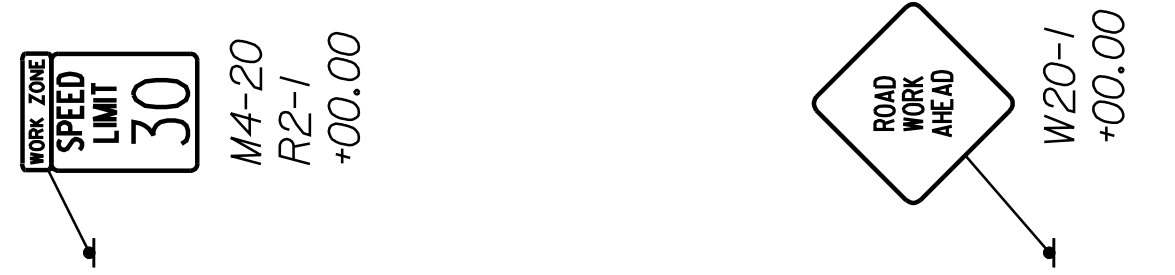
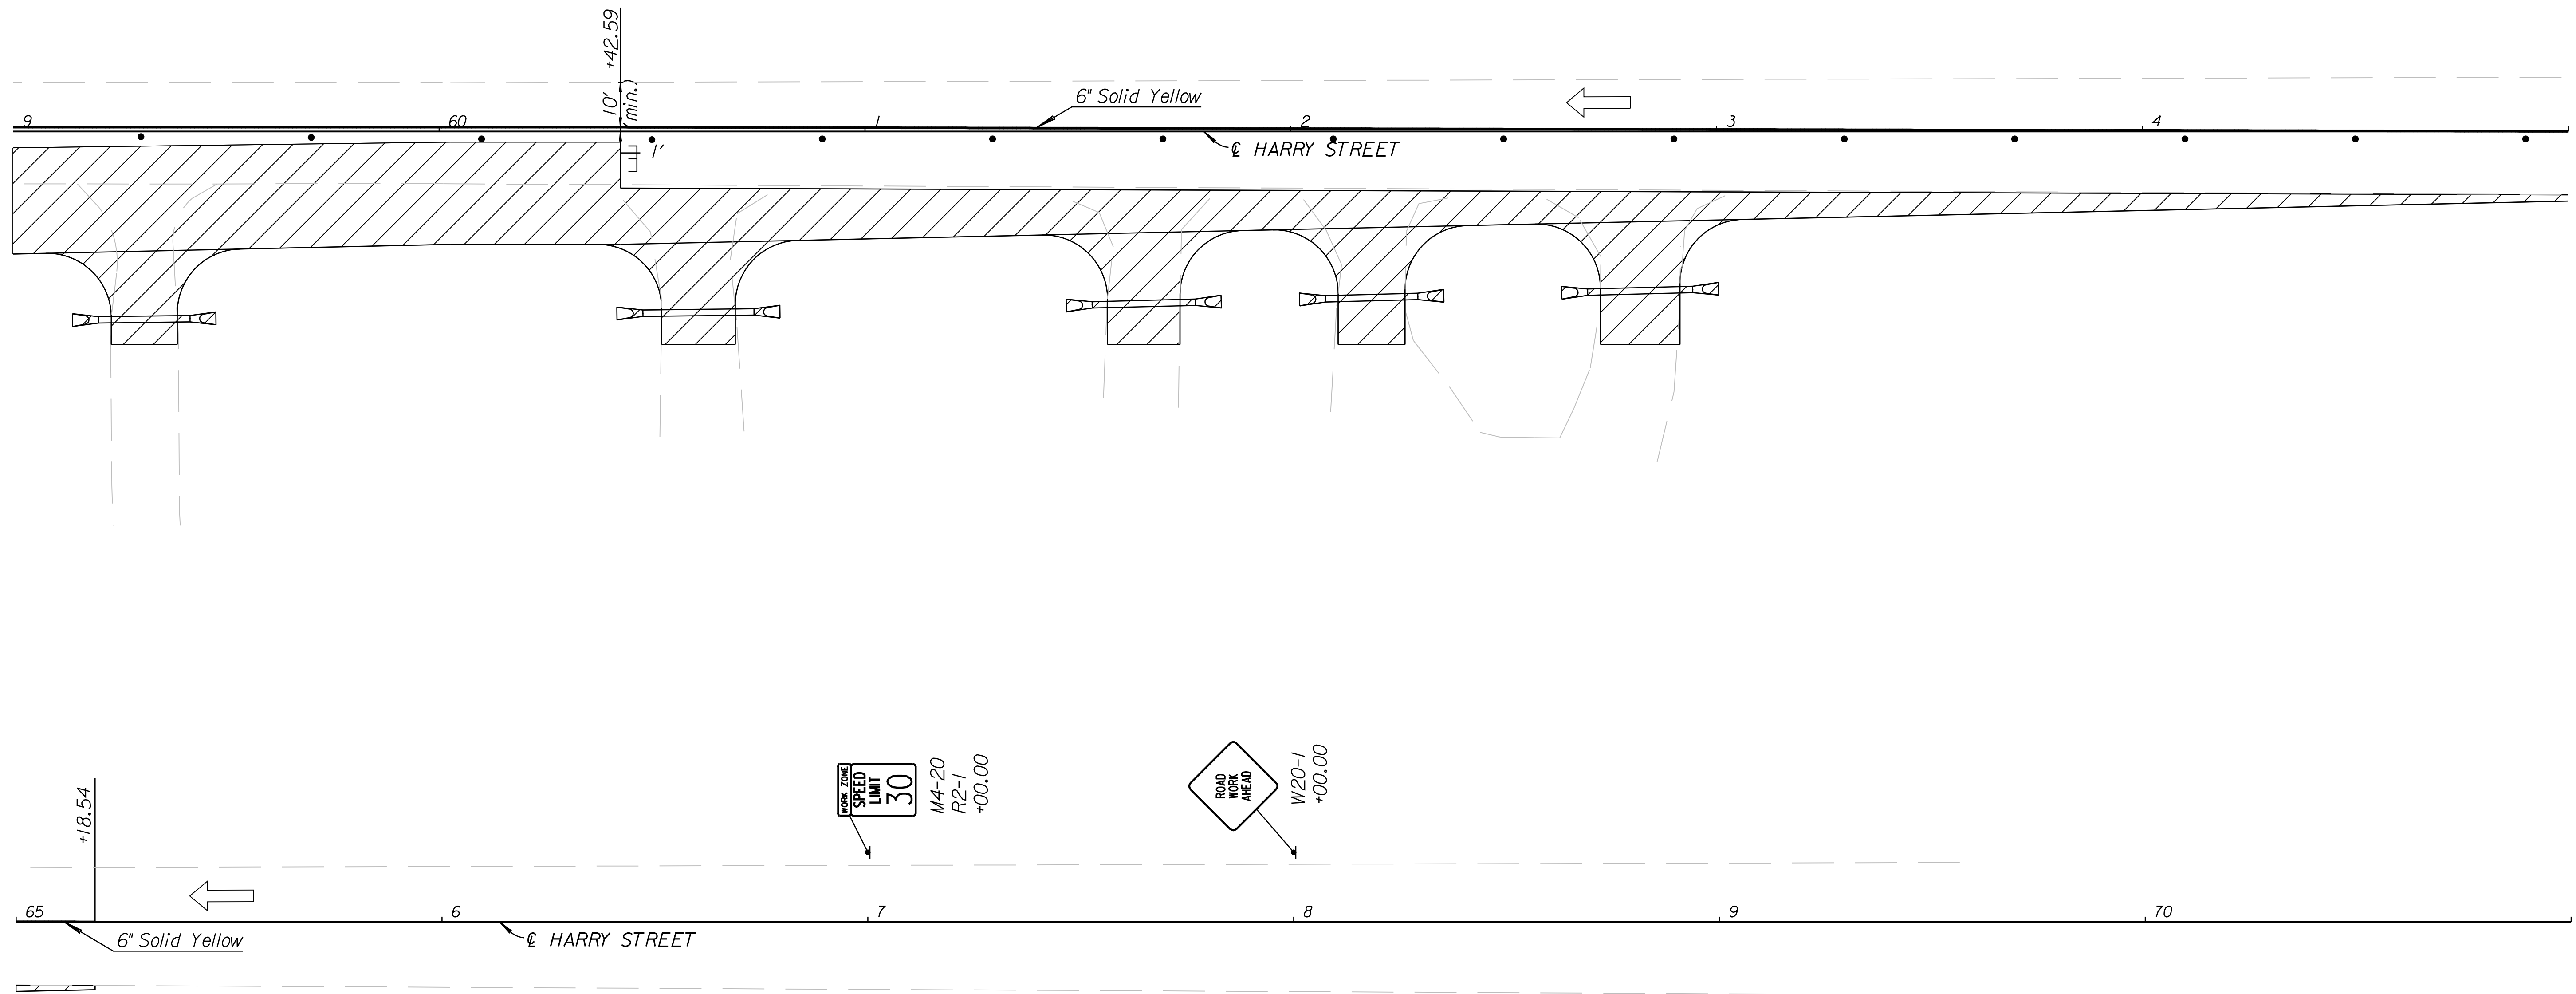


COUNTY	STATE	PROJECT NO.	YEAR	SHEET NO.	TOTAL SHEETS
SEDGWICK	KANSAS	87 N-0386-01	2009	176	255

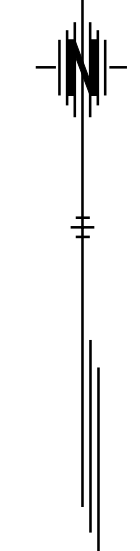

K:\35751A\CADD\SHEETS\TRAFFIC\SEQUENCE\PHASE 1A\HARRYPH03A.dgn
 SURV. PLOT CADD DES. RAN DR. CKD. JJR APP.

CITY OF WICHITA JAMES ARMOUR, P.E., CITY ENGINEER HARRY STREET		
CONSTRUCTION SEQUENCING PHASE 1A STA. 59+00.00 TO STA. 65+18.54		
SCALE 1"=20'	DATE 11/23/2009	DWG. NO. 35751A