


COUNTY	STATE	PROJECT NO.	YEAR	SHEET NO.	TOTAL SHEETS
SEDGWICK	KANSAS	87 N-0386-01	2009	180	255

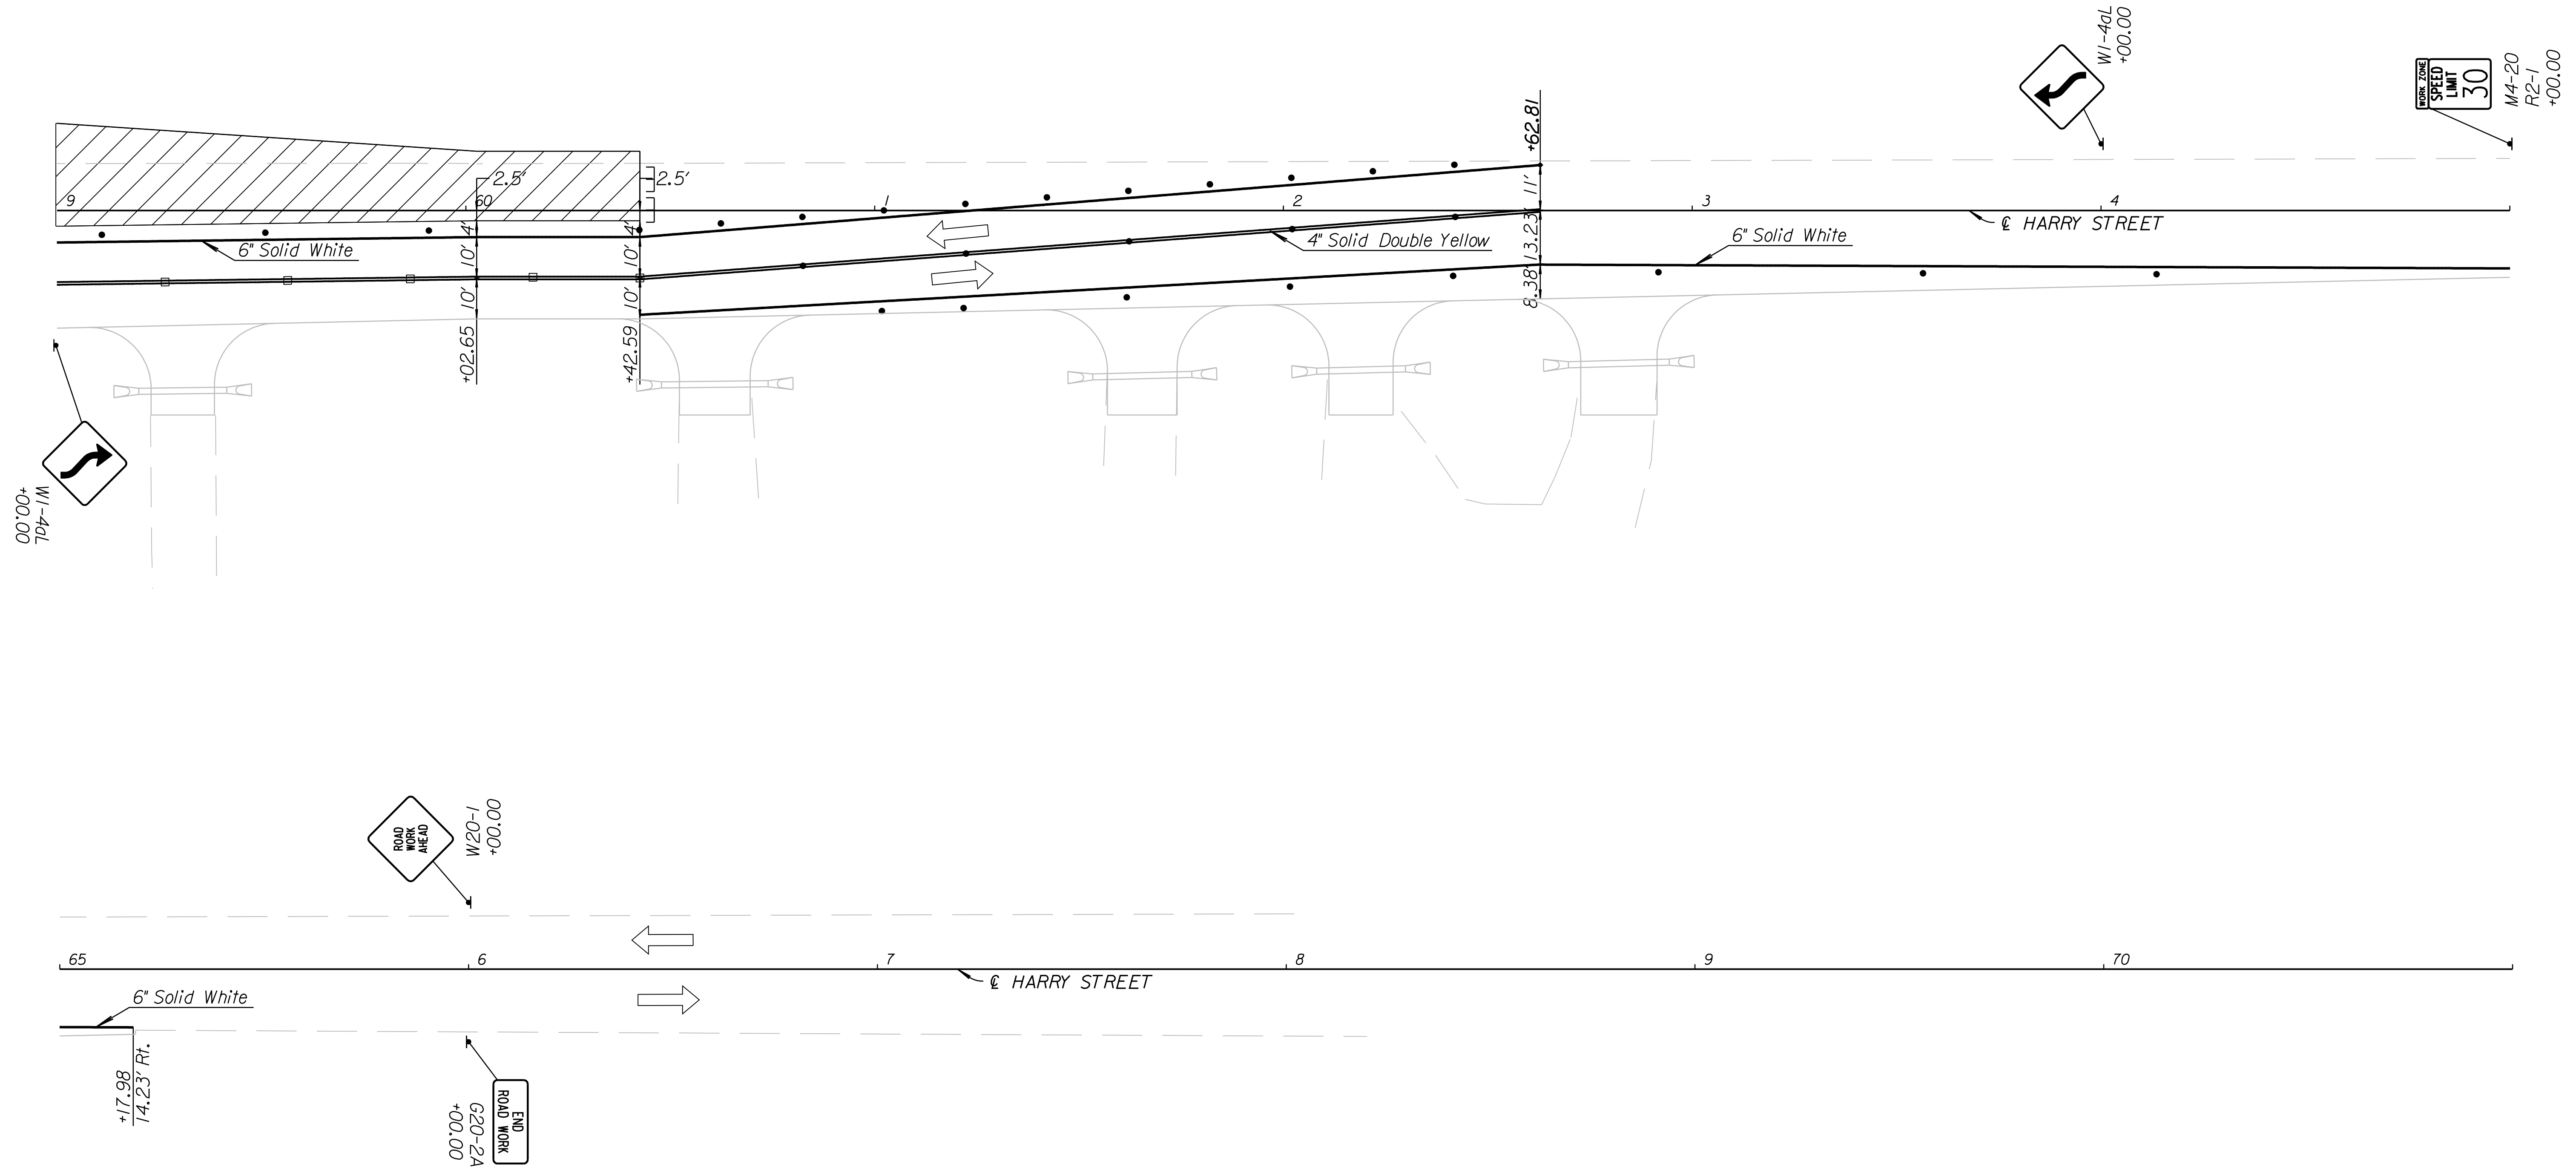

K:\35751A\CADD\SHEETS\TRAFFIC\SEQUENCE\PHASE IB\HARRYPH03B.dgn  
 SURV. PLOT CADD DES. RAN|DR. CKD. JJR|APP.

CITY OF WICHITA JAMES ARMOUR, P.E., CITY ENGINEER		
HARRY STREET CONSTRUCTION SEQUENCING PHASE IB		
STA. 59+00.00 TO STA. 65+18.54		
 <b>PARSONS BRINCKERHOFF</b> <small>Wichita, Kansas</small>		
SCALE 1"=20'	DATE 11/23/2009	DWG. NO. 35751A