





Phase 2B - Greenwich Road  
 This phase generally consists of the construction of the west side of Greenwich Road and the south side of Harry Street west of Greenwich Road.

Sequence 1: With two-way traffic on the newly constructed northbound lanes of Greenwich Road and temporary pavement, construct the west half of Greenwich Road.


Sequence 2: With lanes closures as needed, construct the final 2" lift of bituminous pavement on entire project.

Sequence 3: Remove all temporary pavement still located within project limits.

|          |        |              |      |           |              |
|----------|--------|--------------|------|-----------|--------------|
| COUNTY   | STATE  | PROJECT NO.  | YEAR | SHEET NO. | TOTAL SHEETS |
| SEDGWICK | KANSAS | 87 N-0386-01 | 2009 | 182       | 255          |

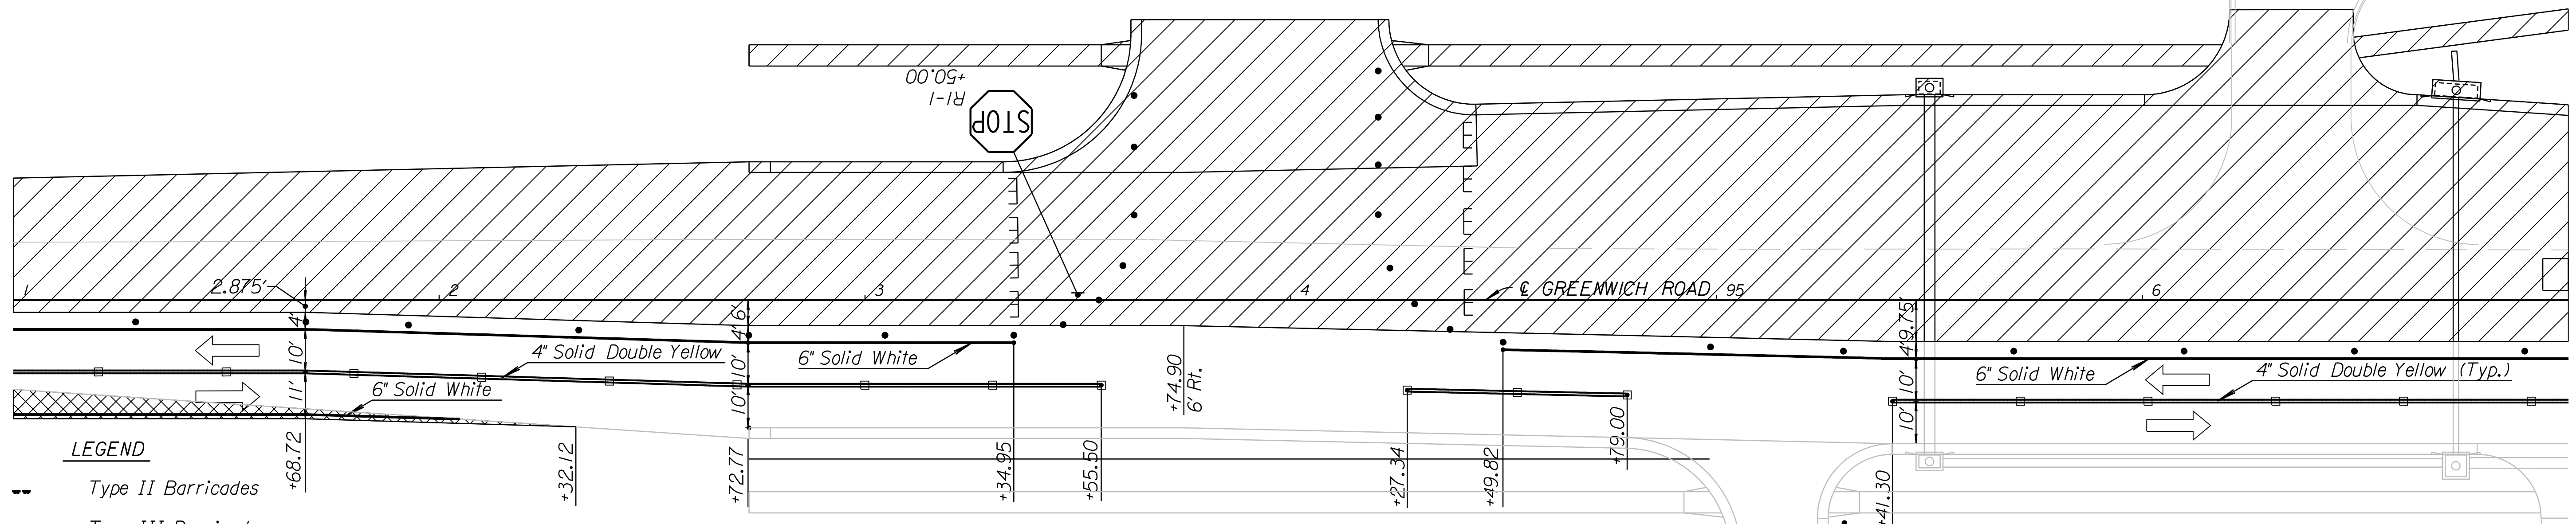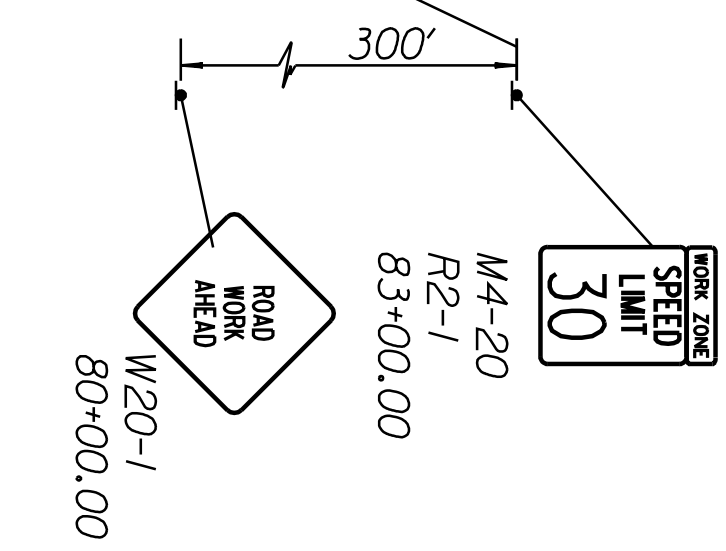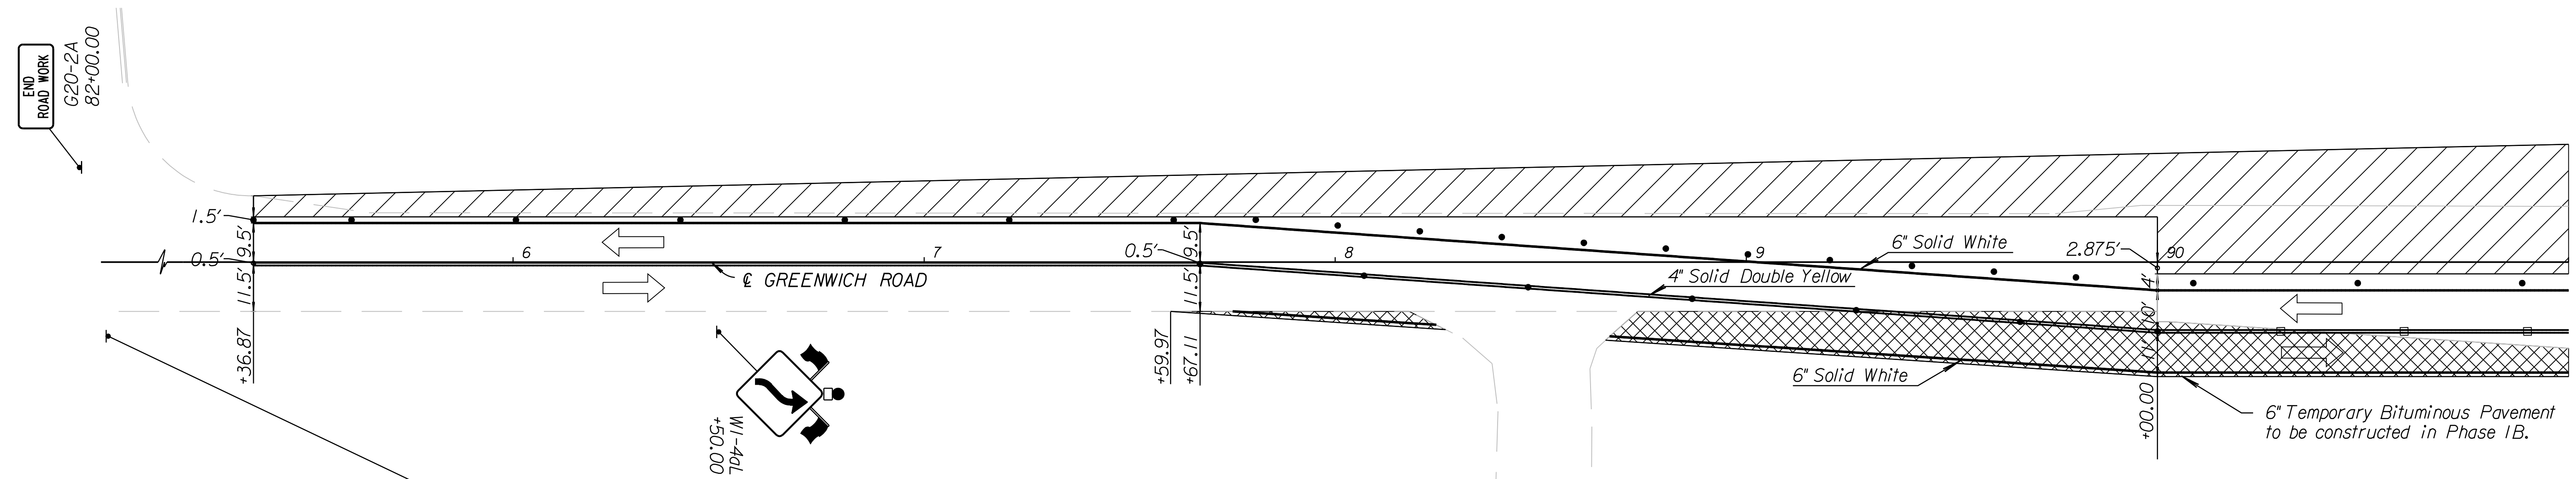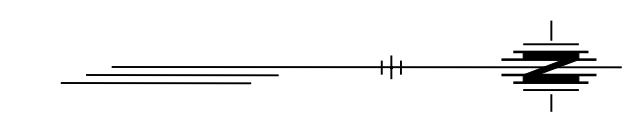

- LEGEND**
- Type II Barricades
  - Type III Barricades
  - Channelization Devices (Trim Line)
  - Tubular Markers
  - ➔ Direction of Traffic
  - Type F3 Temporary Concrete Safety Barrier
  - ▨ Construction Area
  - ▩ 6' Temp. Bituminous Widening

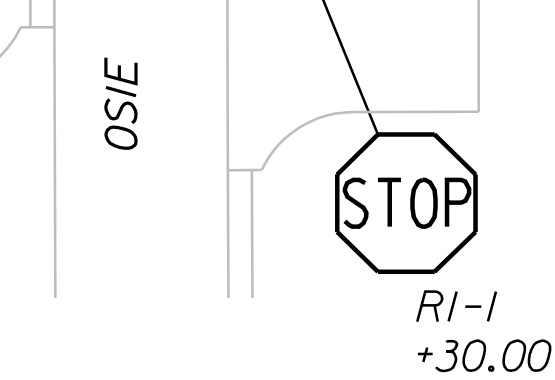

CITY OF WICHITA  
 JAMES ARMOUR, P.E., CITY ENGINEER  
 GREENWICH ROAD  
**CONSTRUCTION SEQUENCING  
 PHASE 2B**  
 STA. 85+36.87 TO STA. 97+00.00

**PB PARSONS  
 BRINCKERHOFF**  
 Wichita, Kansas

SCALE 1"=20'    DATE 11/23/2009    DWG. NO. 35751A

K:\35751A\CADD\SHEETS\TRAFFIC\SEQUENCE\PHASE 2B\GRNWHPH201B.dgn  
 SURV. PLOT CADD DES. RAN DR. JRI TR. CKD. JJR APP.