


COUNTY	STATE	PROJECT NO.	YEAR	SHEET NO.	TOTAL SHEETS
SEDGWICK	KANSAS	87 N-0386-01	2009	183	255

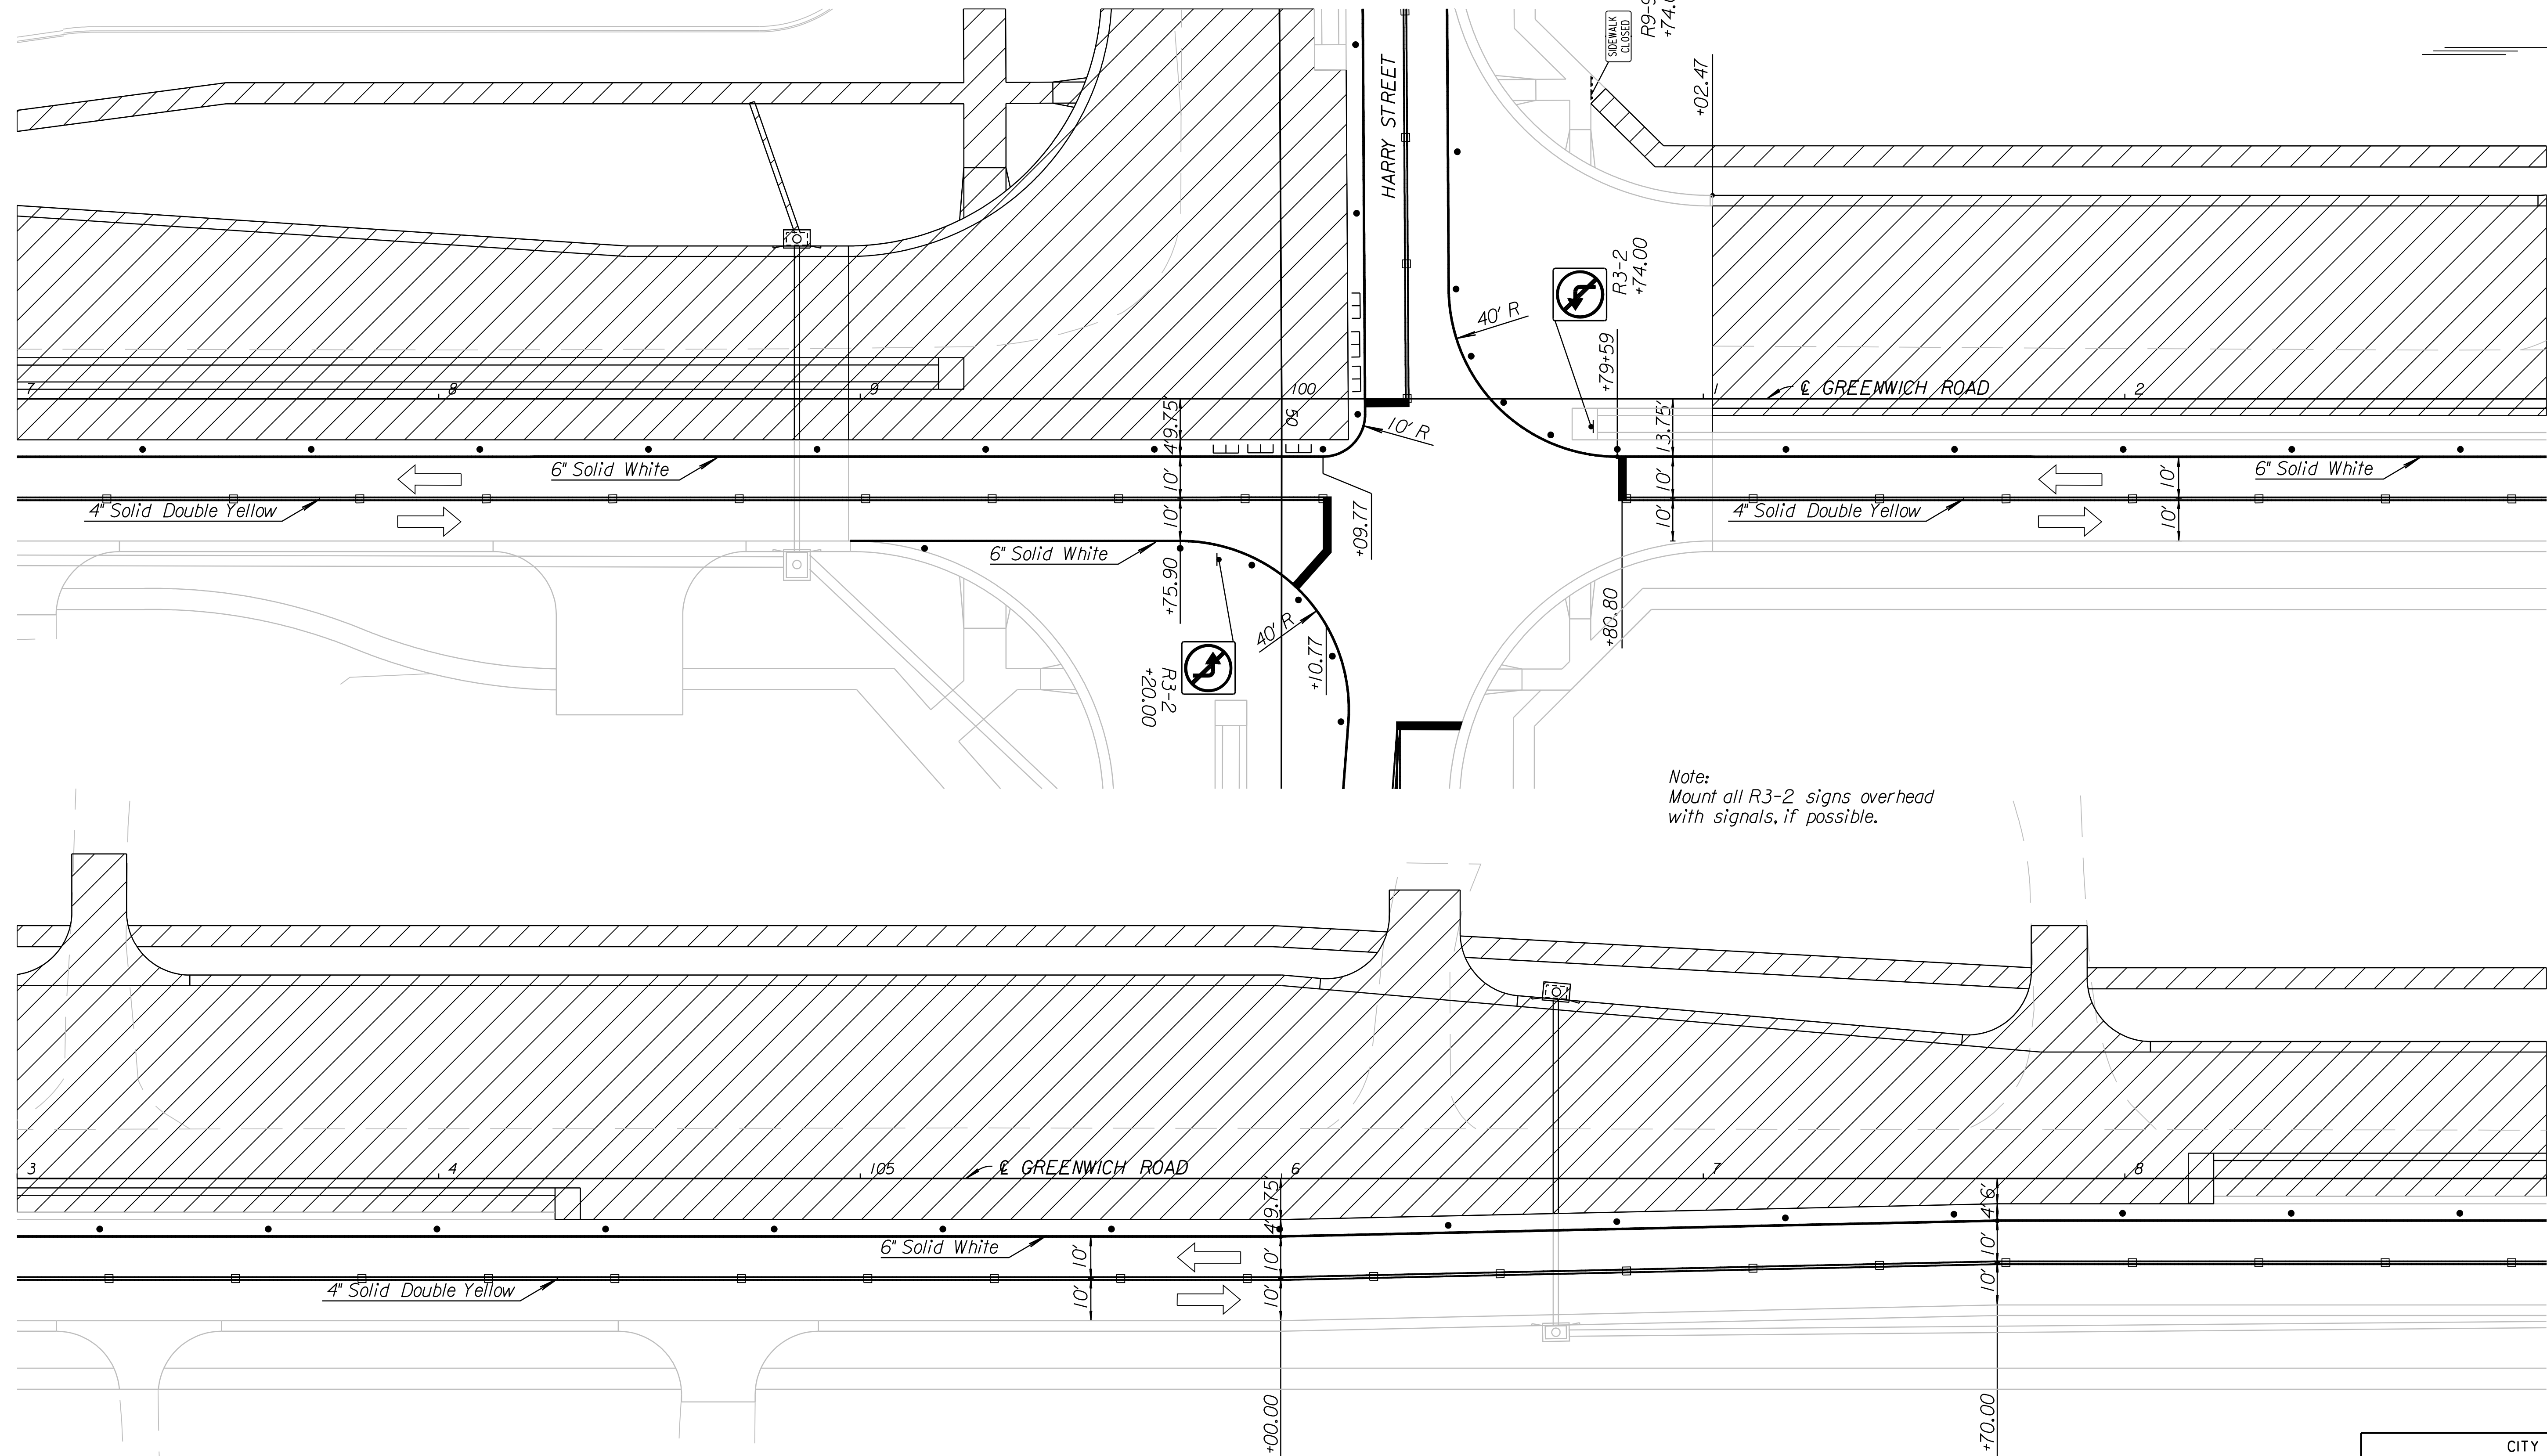

Note:
Mount all R3-2 signs overhead
with signals, if possible.

K:\35751A\CADD\SHEETS\TRAFFIC\SEQUENCE\PHASE 2B\GRNWHPH202B.dgn
SURV. PLOT CADD DES. RAN DR. CKD. JRI TR. JJR APP.

CITY OF WICHITA JAMES ARMOUR, P.E., CITY ENGINEER		
GREENWICH ROAD		
CONSTRUCTION SEQUENCING PHASE 2B		
STA. 97+00.00 TO STA. 109+00.00		
 Wichita, Kansas		
SCALE 1"=20'	DATE 11/23/2009	DWG. NO. 35751A