
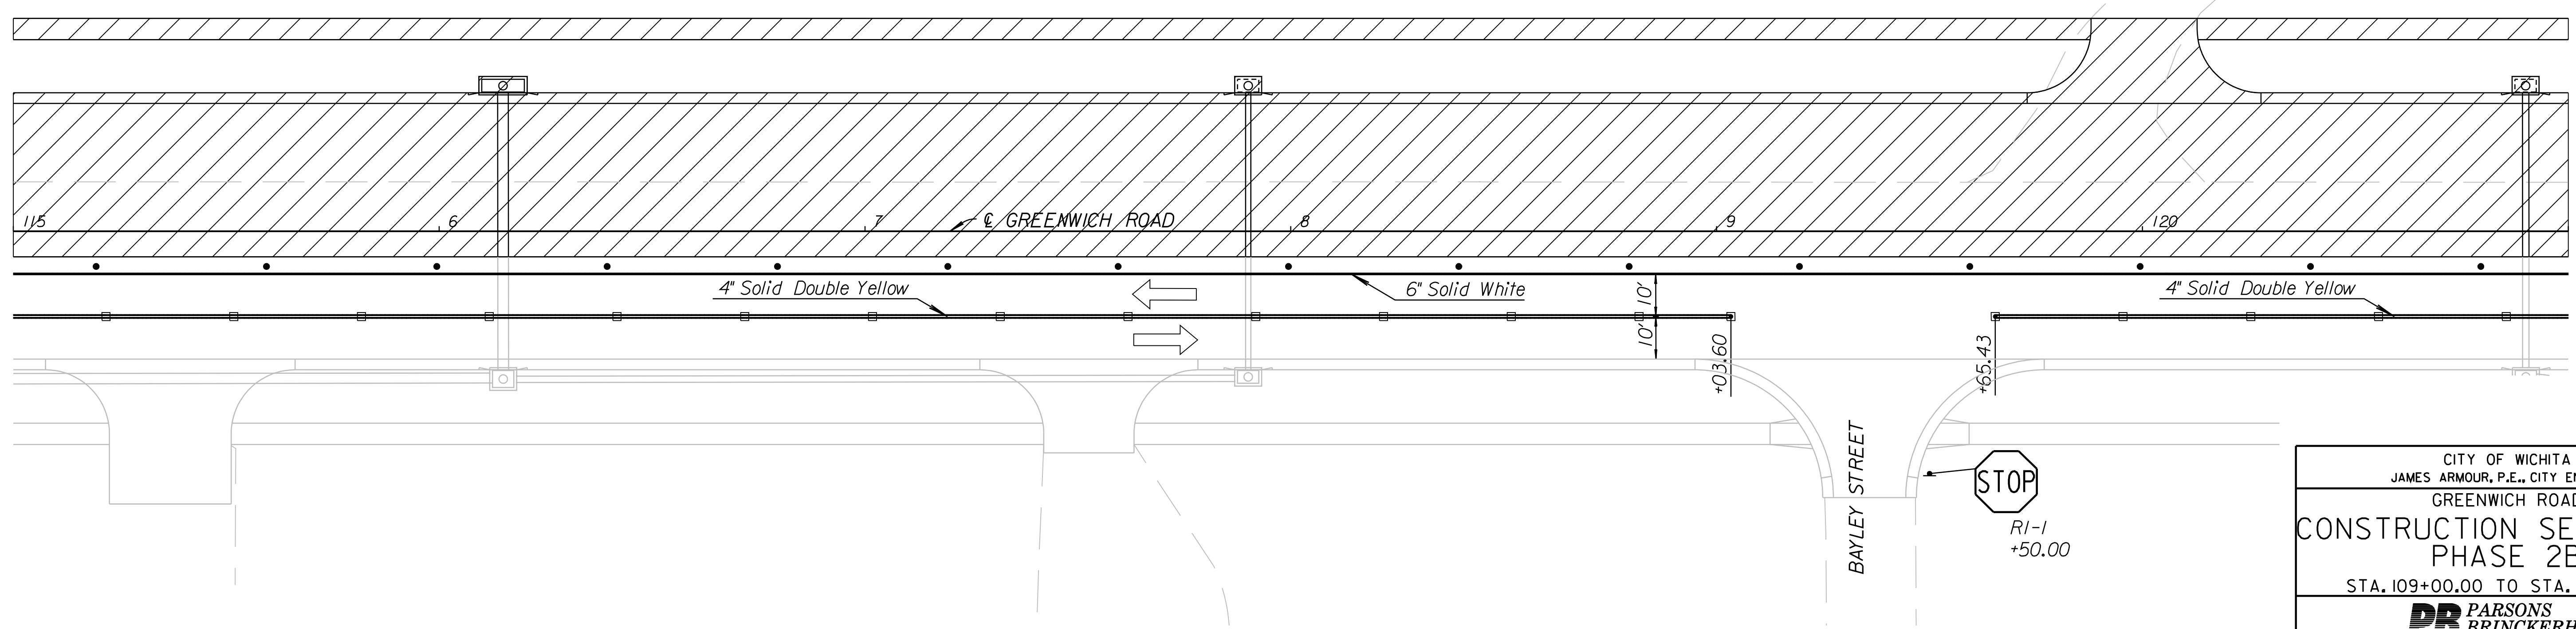
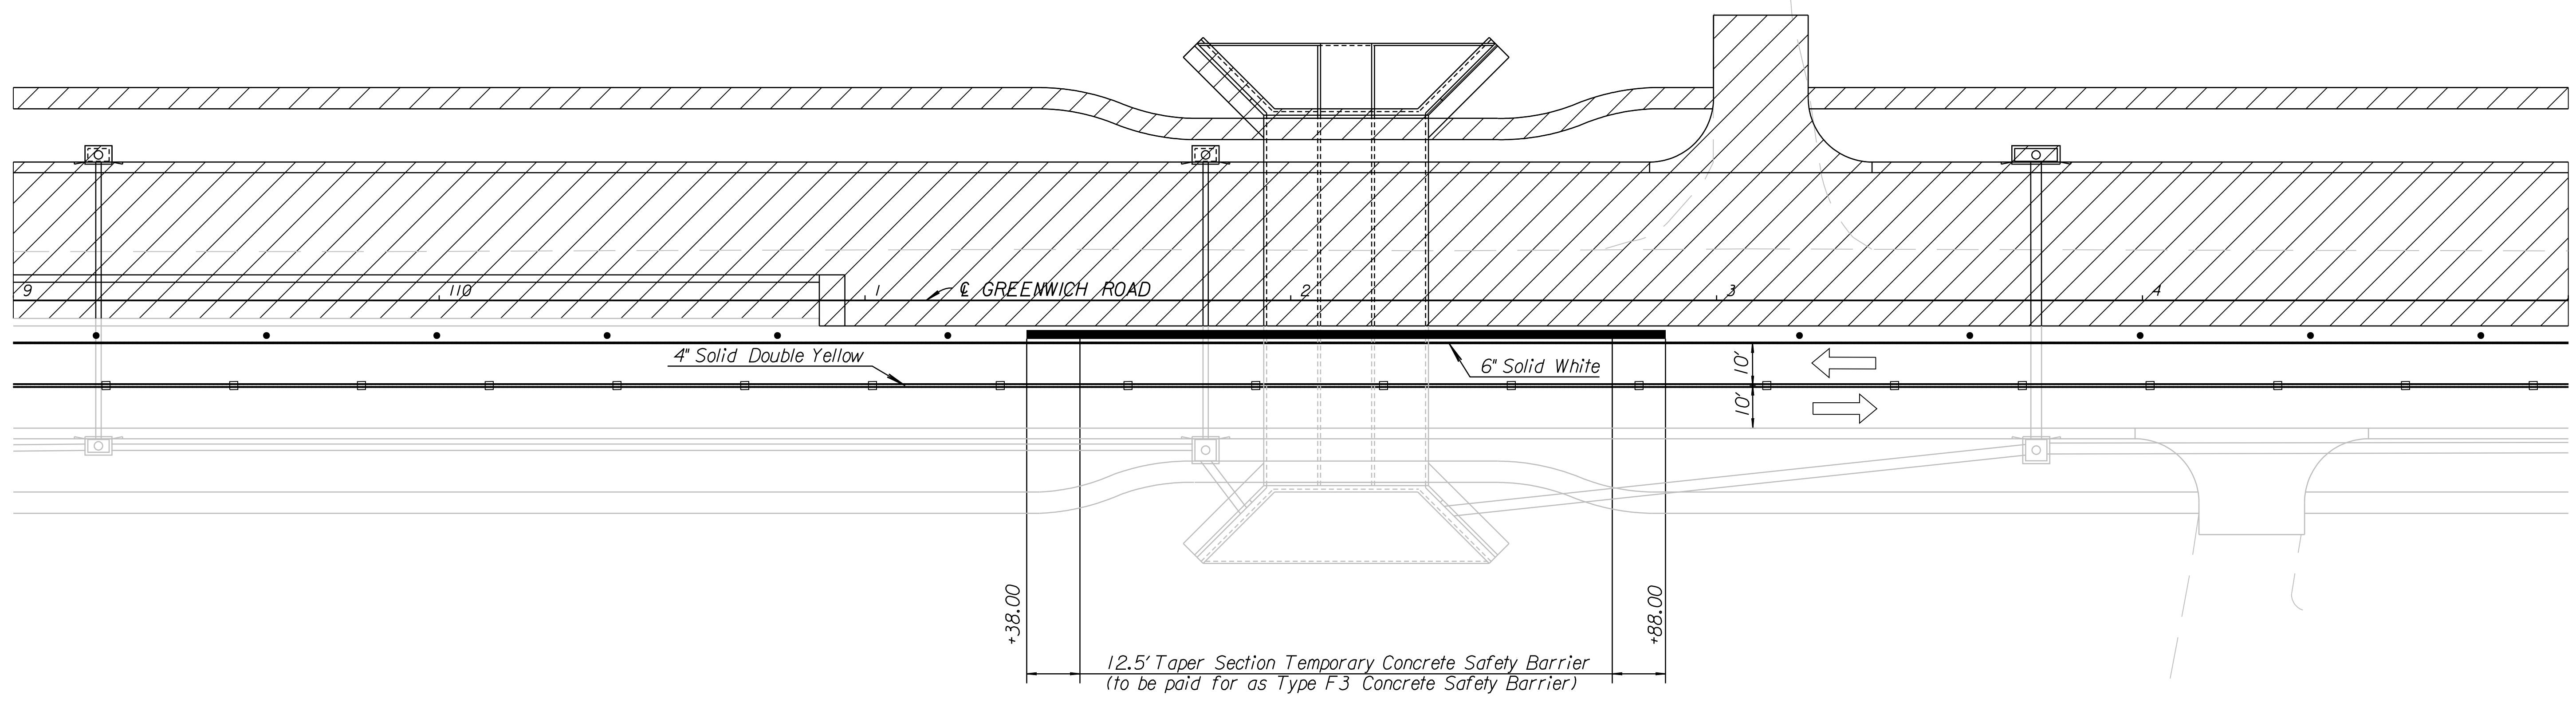


COUNTY	STATE	PROJECT NO.	YEAR	SHEET NO.	TOTAL SHEETS
SEDGWICK	KANSAS	87 N-0386-01	2009	184	255

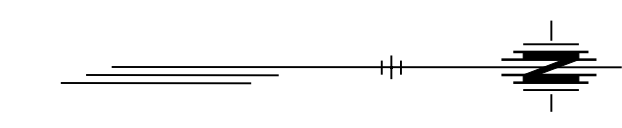

K:\35751A\CADD\SHEETS\TRAFFIC\SEQUENCE\PHASE 2B\GRNWHPH203B.dgn  
 SURV. PLOT CADD DES. RAN DR. JRI TR. CKD. JJR APP.

CITY OF WICHITA JAMES ARMOUR, P.E., CITY ENGINEER GREENWICH ROAD		
<b>CONSTRUCTION SEQUENCING</b> <b>PHASE 2B</b> STA. 109+00.00 TO STA. 121+00.00		
PARSONS BRINCKERHOFF Wichita, Kansas		
SCALE 1"=20'	DATE 11/23/2009	DWG. NO. 35751A