


COUNTY	STATE	PROJECT NO.	YEAR	SHEET NO.	TOTAL SHEETS
SEDGWICK	KANSAS	87 N-0386-01	2009	188	255

Phase 2B - Harry Street

Sequence 1: With two-way traffic on the newly constructed westbound lanes of Harry, construct the south half of Harry west of Greenwich Road.

Sequence 2: With lanes closures as needed, construct the final 2" lift of bituminous pavement on entire project.

Sequence 3: Remove all temporary pavement still located within project limits.

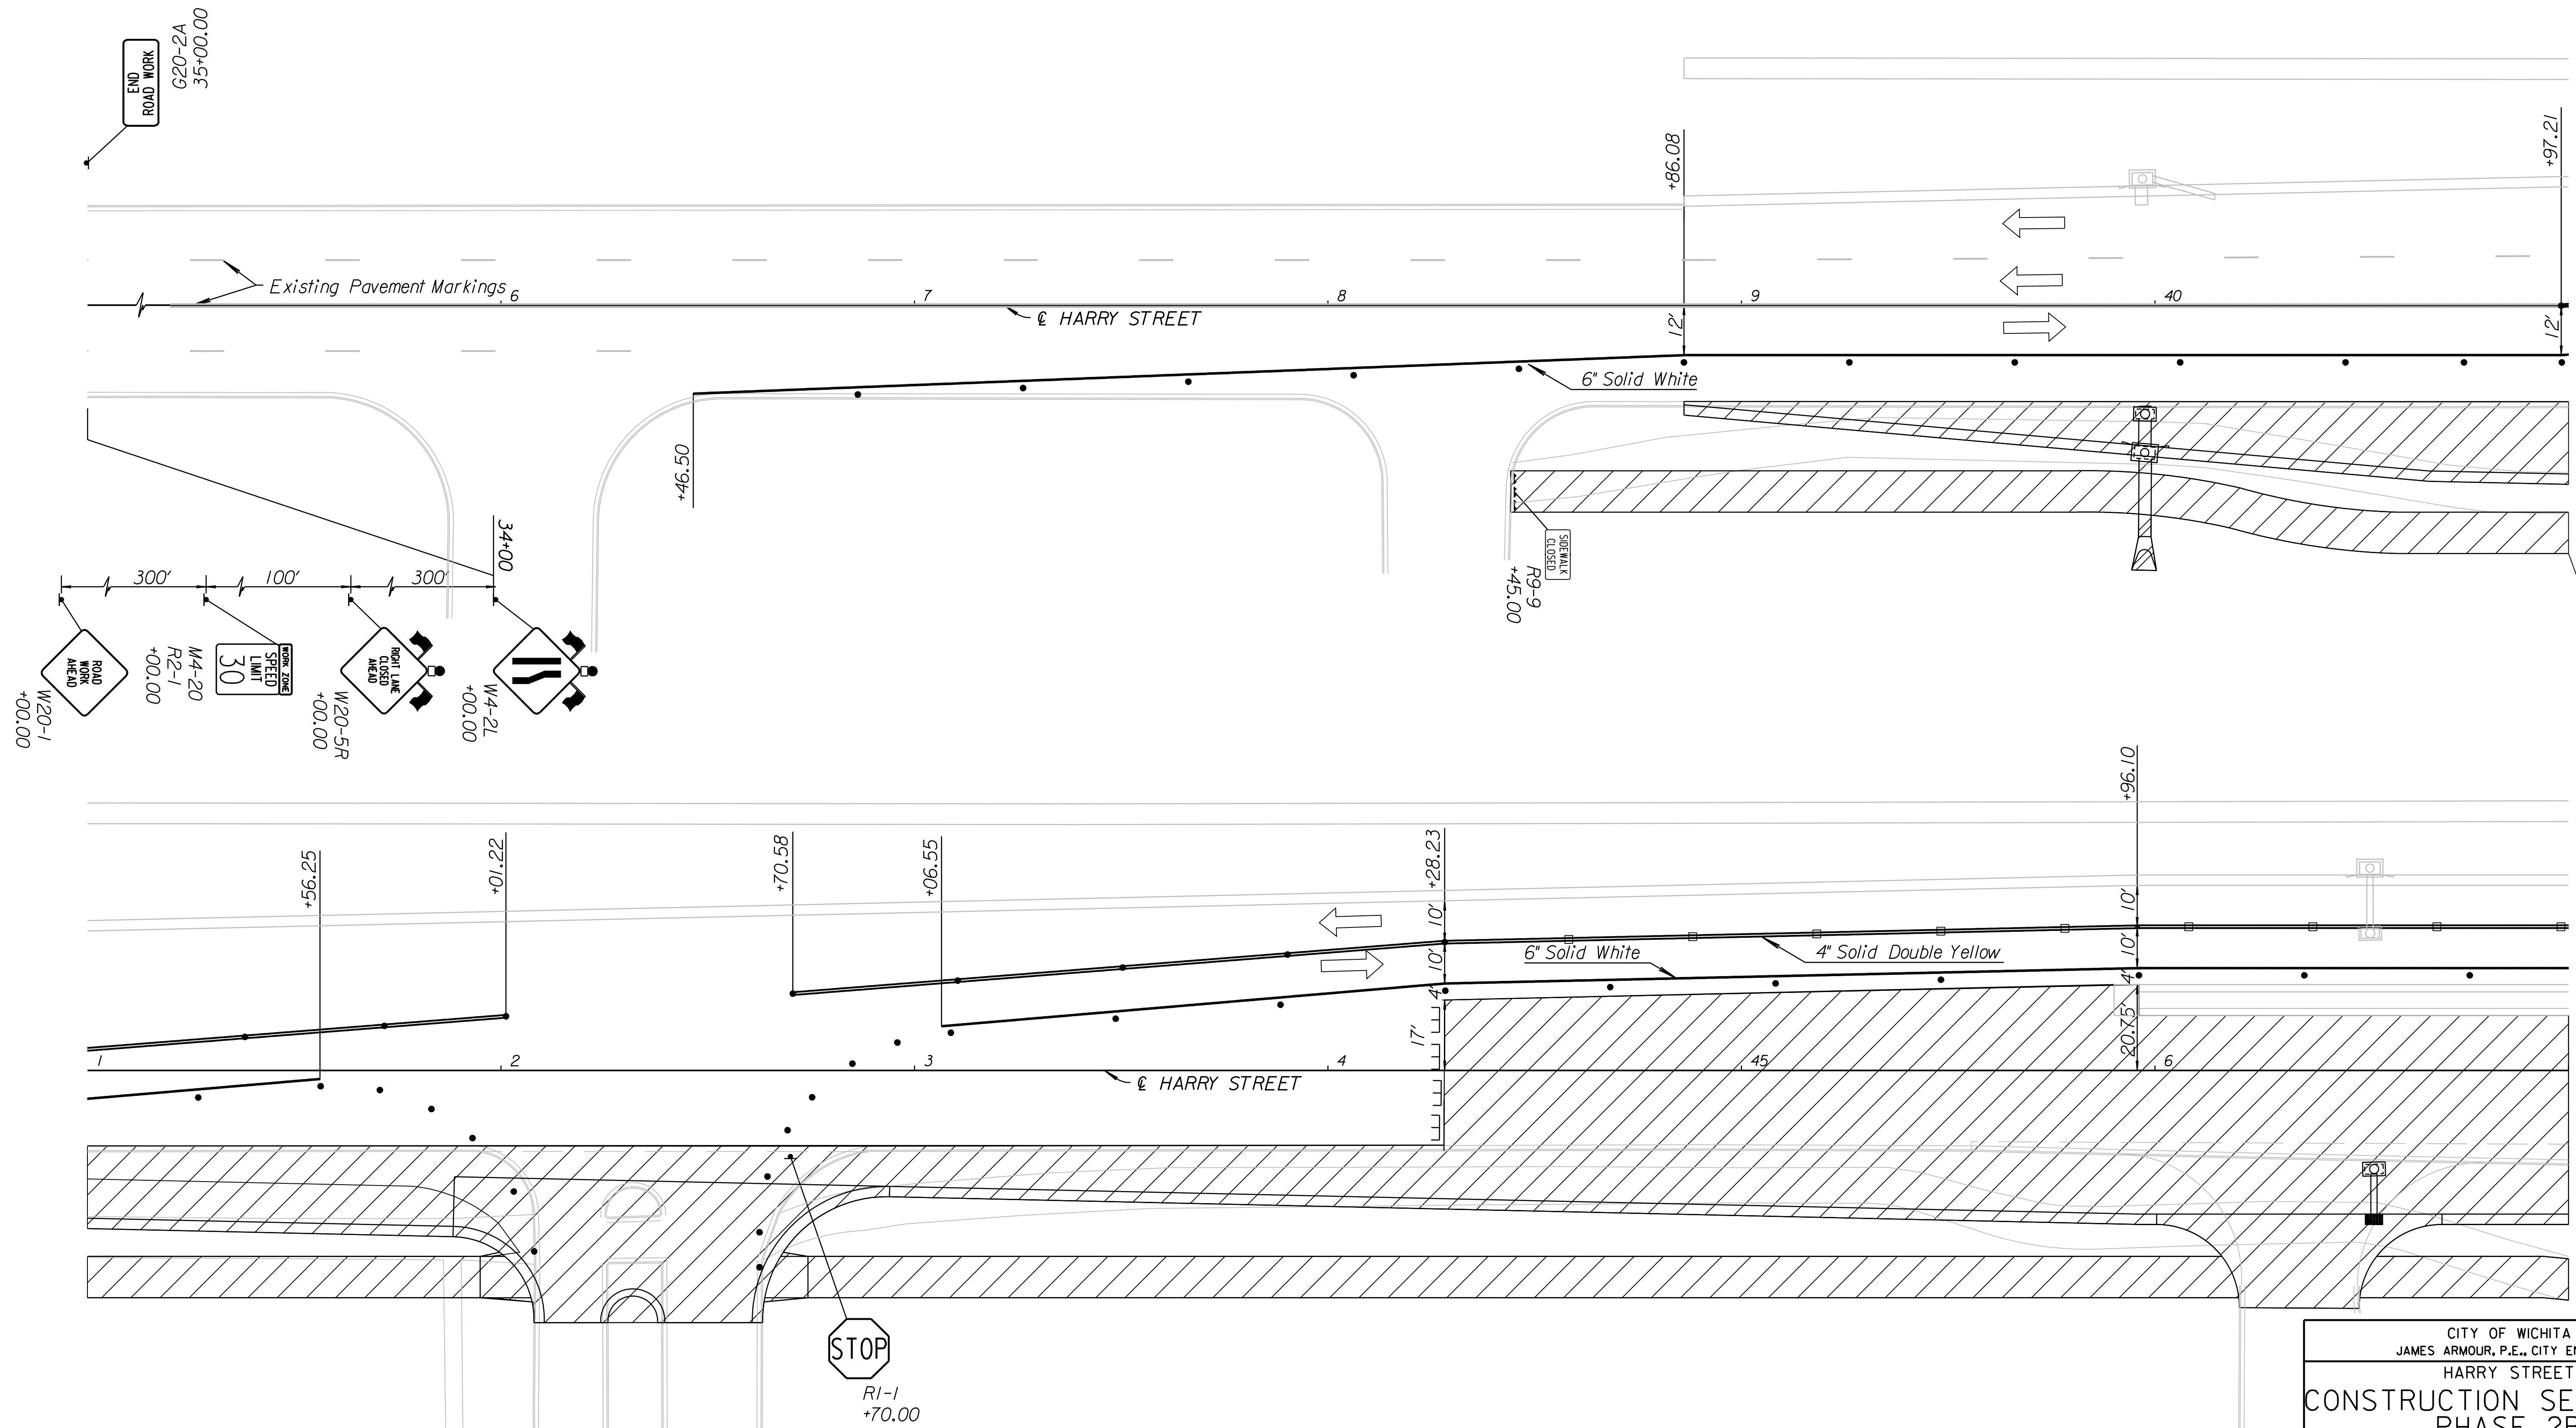

K:\35751A\CADD\SHEETS\TRAFFIC\SEQUENCE\PHASE 2B\HARRYPH201B.dgn

SURV. PLOT CADD DES. RAN DR. CKD. JJR TR. JJR APP.

CITY OF WICHITA JAMES ARMOUR, P.E., CITY ENGINEER HARRY STREET		
CONSTRUCTION SEQUENCING PHASE 2B		
STA. 38+86.08 TO STA. 47+00.00		
 PARSONS BRINCKERHOFF <small>Wichita, Kansas</small>		
SCALE 1"=20'	DATE 11/23/2009	DWG. NO. 35751A