

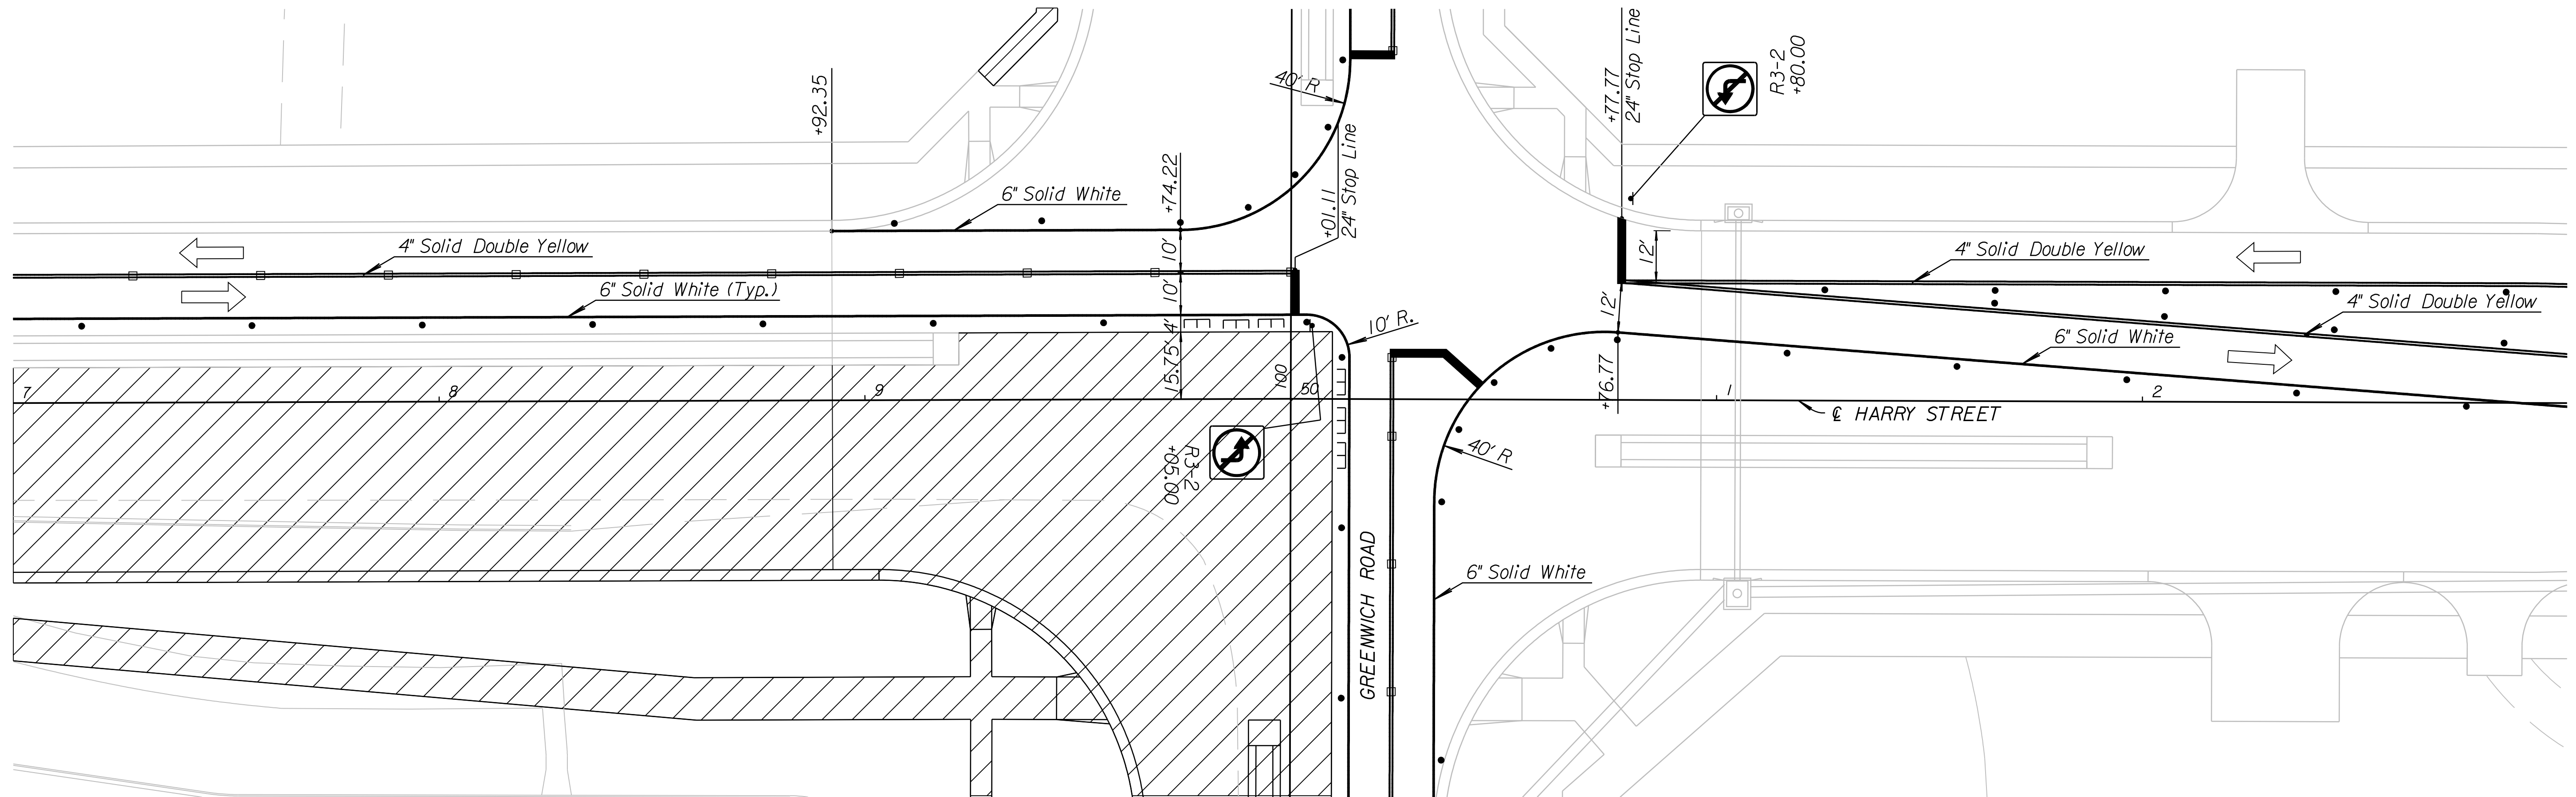


COUNTY	STATE	PROJECT NO.	YEAR	SHEET NO.	TOTAL SHEETS
SEDGWICK	KANSAS	87 N-0386-01	2009	189	255

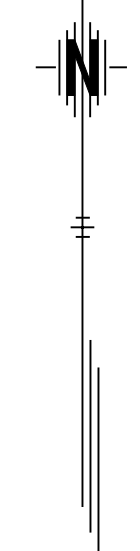

Note:
Mount all R3-2 signs overhead
with signals, if possible.

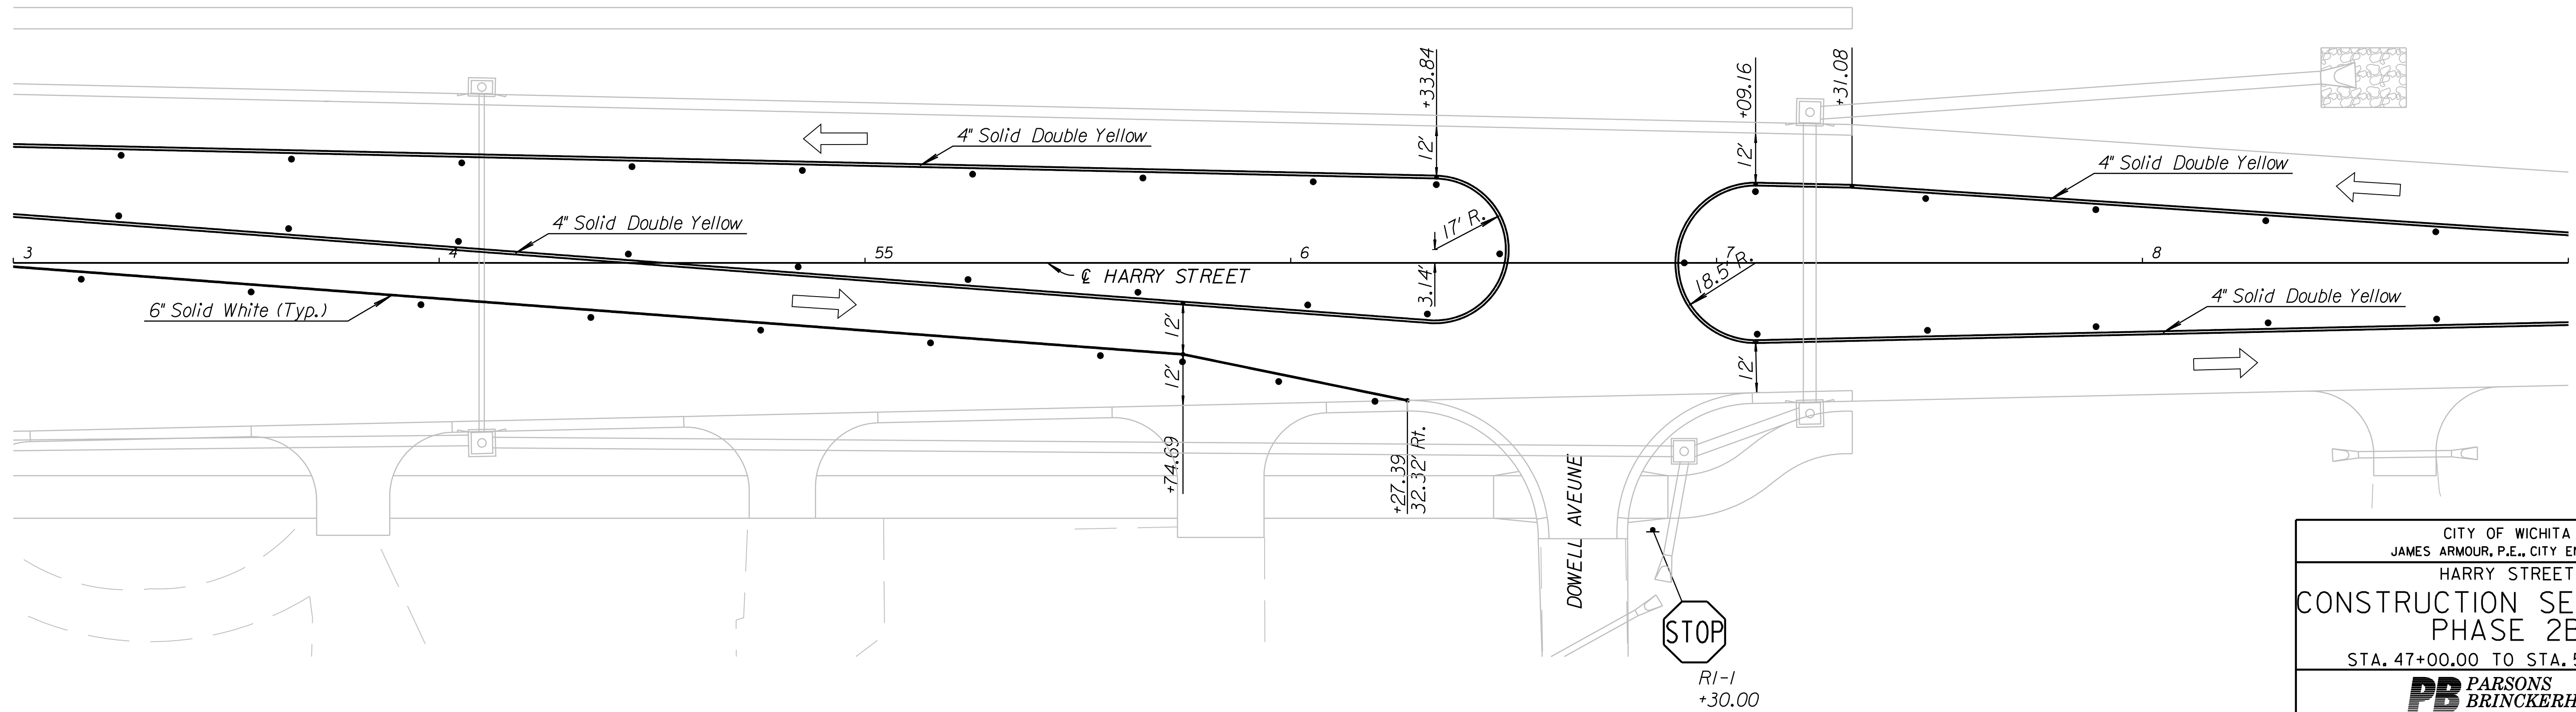

CITY OF WICHITA JAMES ARMOUR, P.E., CITY ENGINEER	
HARRY STREET	
CONSTRUCTION SEQUENCING PHASE 2B	
STA. 47+00.00 TO STA. 59+00.00	
 PARSONS BRINCKERHOFF <small>Wichita, Kansas</small>	
SCALE 1"=20'	DATE 11/23/2009
DWG. NO. 35751A	

K:\35751A\CADD\SHEETS\TRAFFIC\SEQUENCE\PHASE 2B\HARRYPH202B.dgn
 SURV. | PLOT | CADD | DES. | RAN | DR. | CKD. | JJR | APP.