


| STATE | PROJECT NO. | YEAR | SHEET NO. | TOTAL SHEETS |
|--------|--------------|------|-----------|--------------|
| KANSAS | 87 N-0386-01 | 2009 | 220 | 255 |

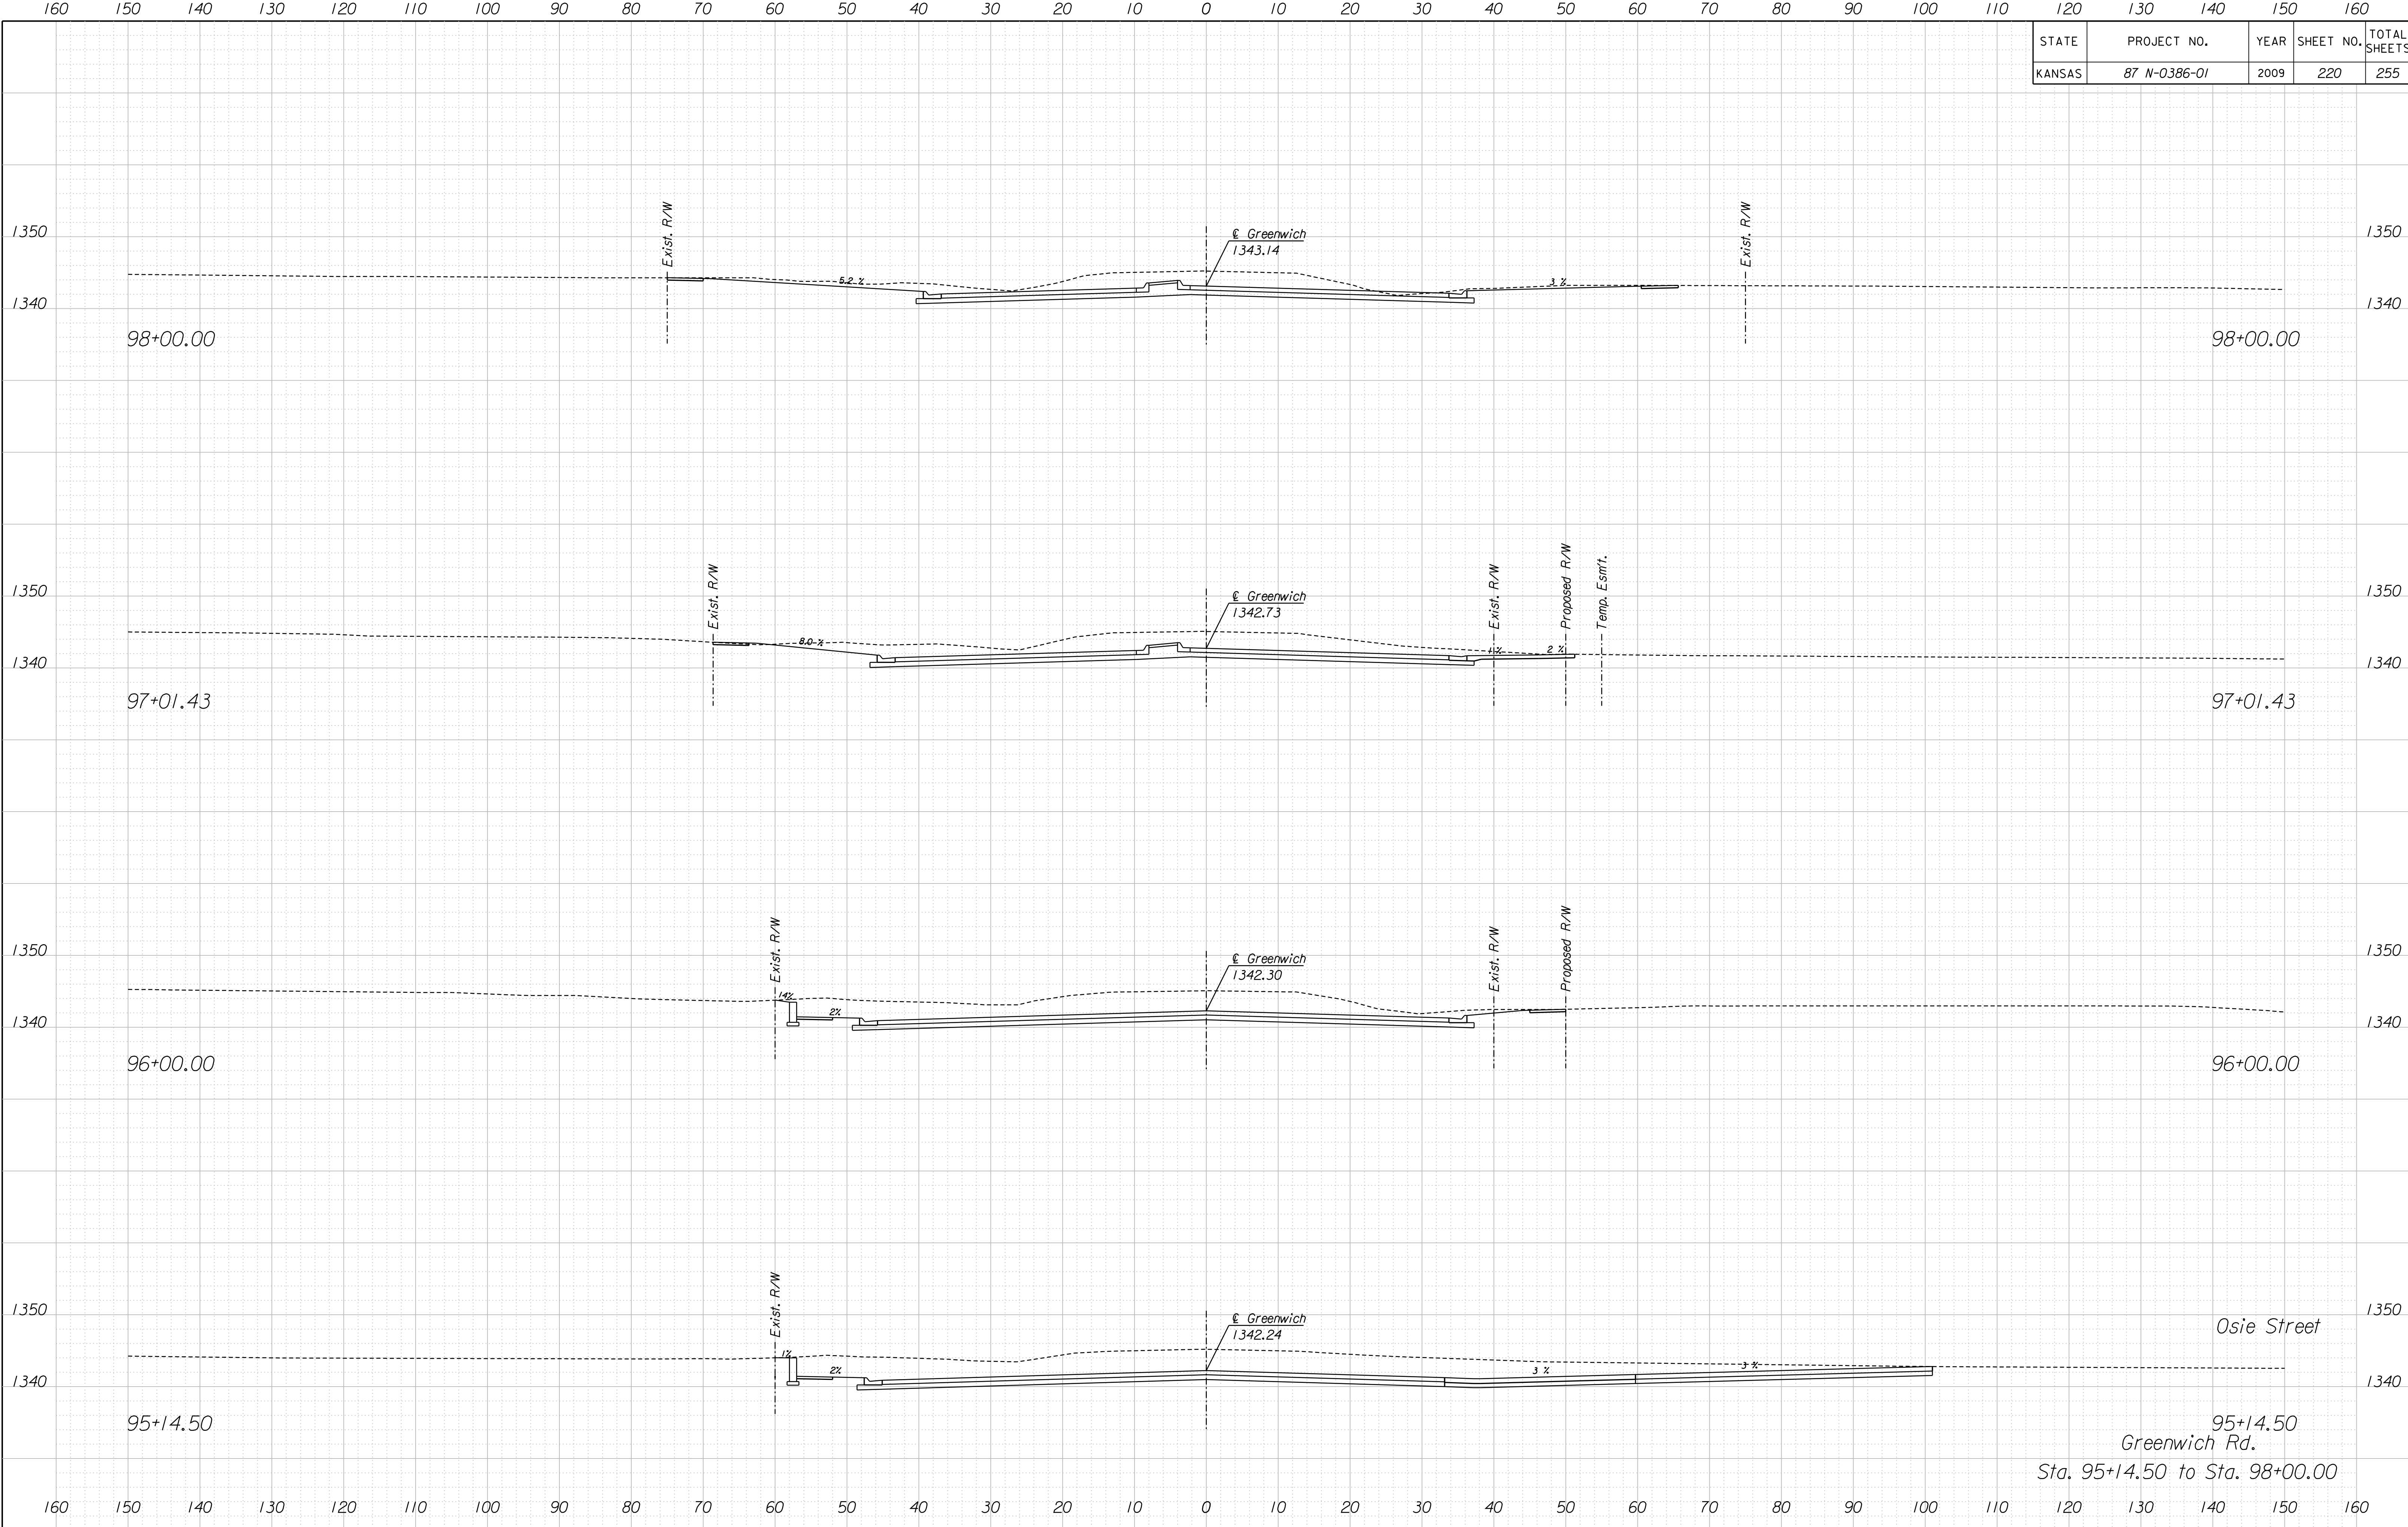

Drawn By: Plotted: 11/24/2009
 File: K:\35751A\Cadd\Sheets\Roadway\Xsect\GRNWHMLXS.dgn

Osie Street
 95+14.50
 Greenwich Rd.
 Sta. 95+14.50 to Sta. 98+00.00