


STATE	PROJECT NO.	YEAR	SHEET NO.	TOTAL SHEETS
KANSAS	87 N-0386-01	2009	224	255

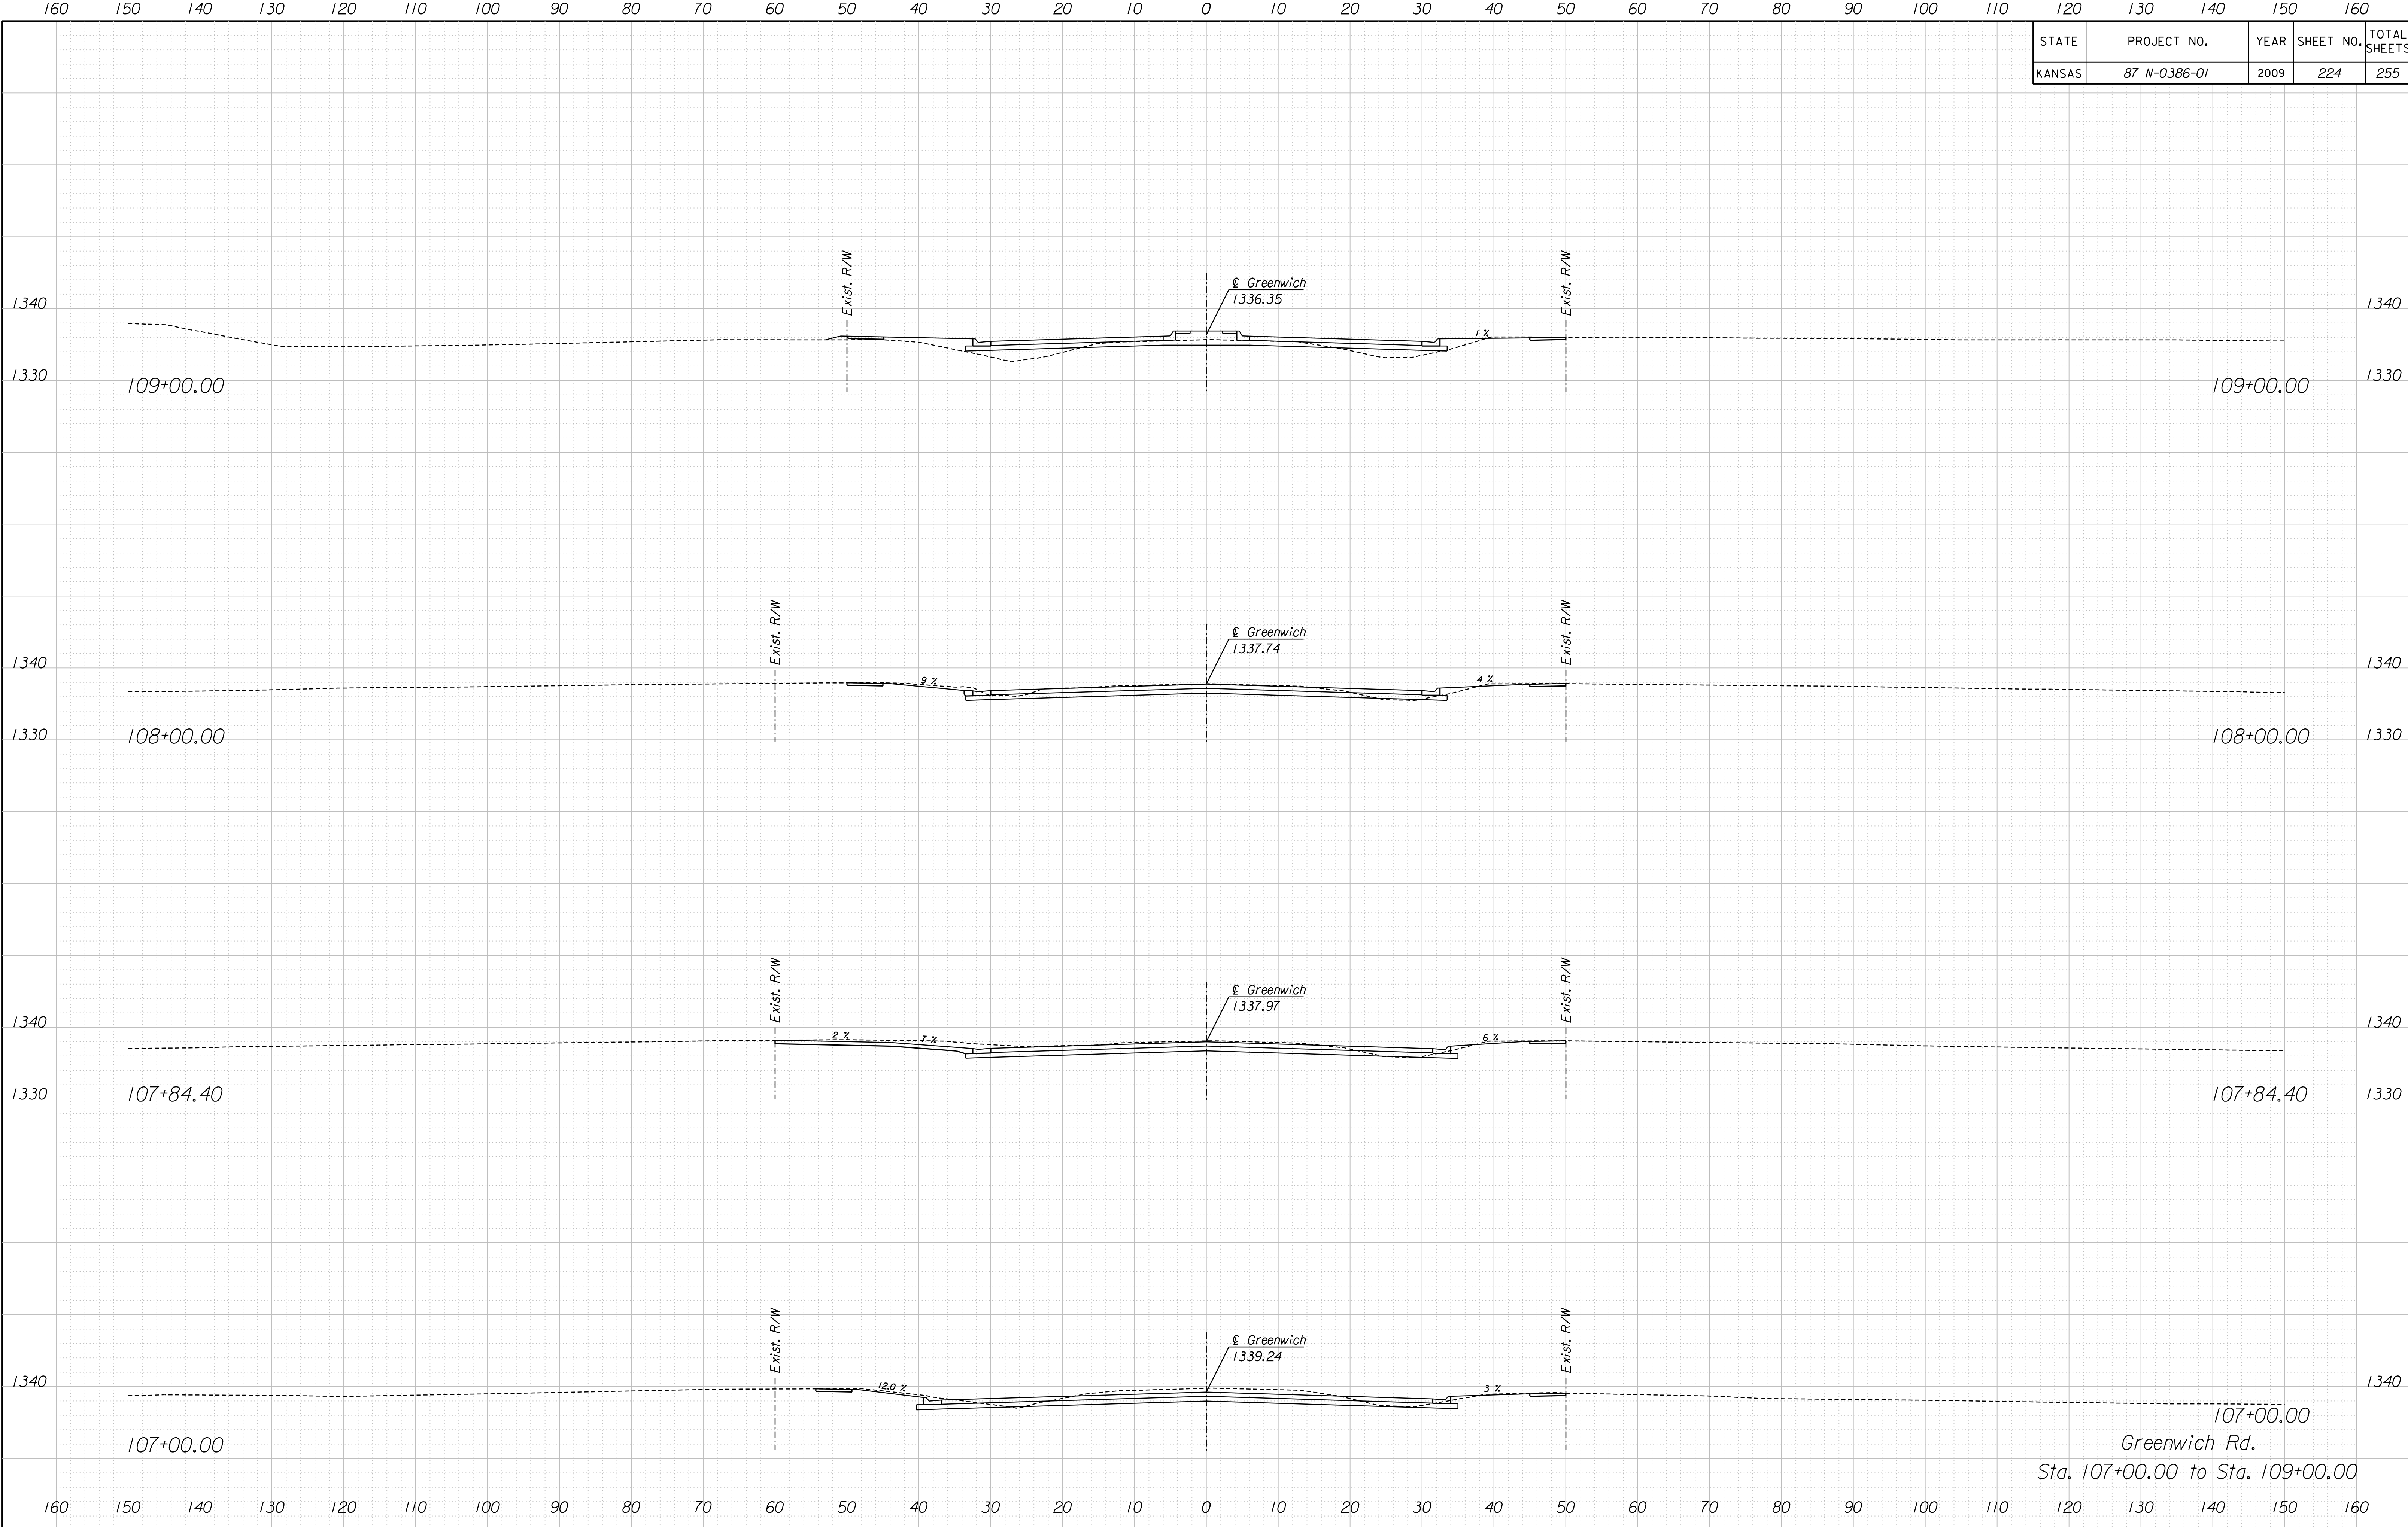

Drawn By :
 Plotted : 11/24/2009
 File : K:\35751A\Cadd\Sheets\Roadway\Xsect\GRNWHMLXS.dgn

107+00.00
 Greenwich Rd.
 Sta. 107+00.00 to Sta. 109+00.00