


STATE	PROJECT NO.	YEAR	SHEET NO.	TOTAL SHEETS
KANSAS	87 N-0386-01	2009	226	255

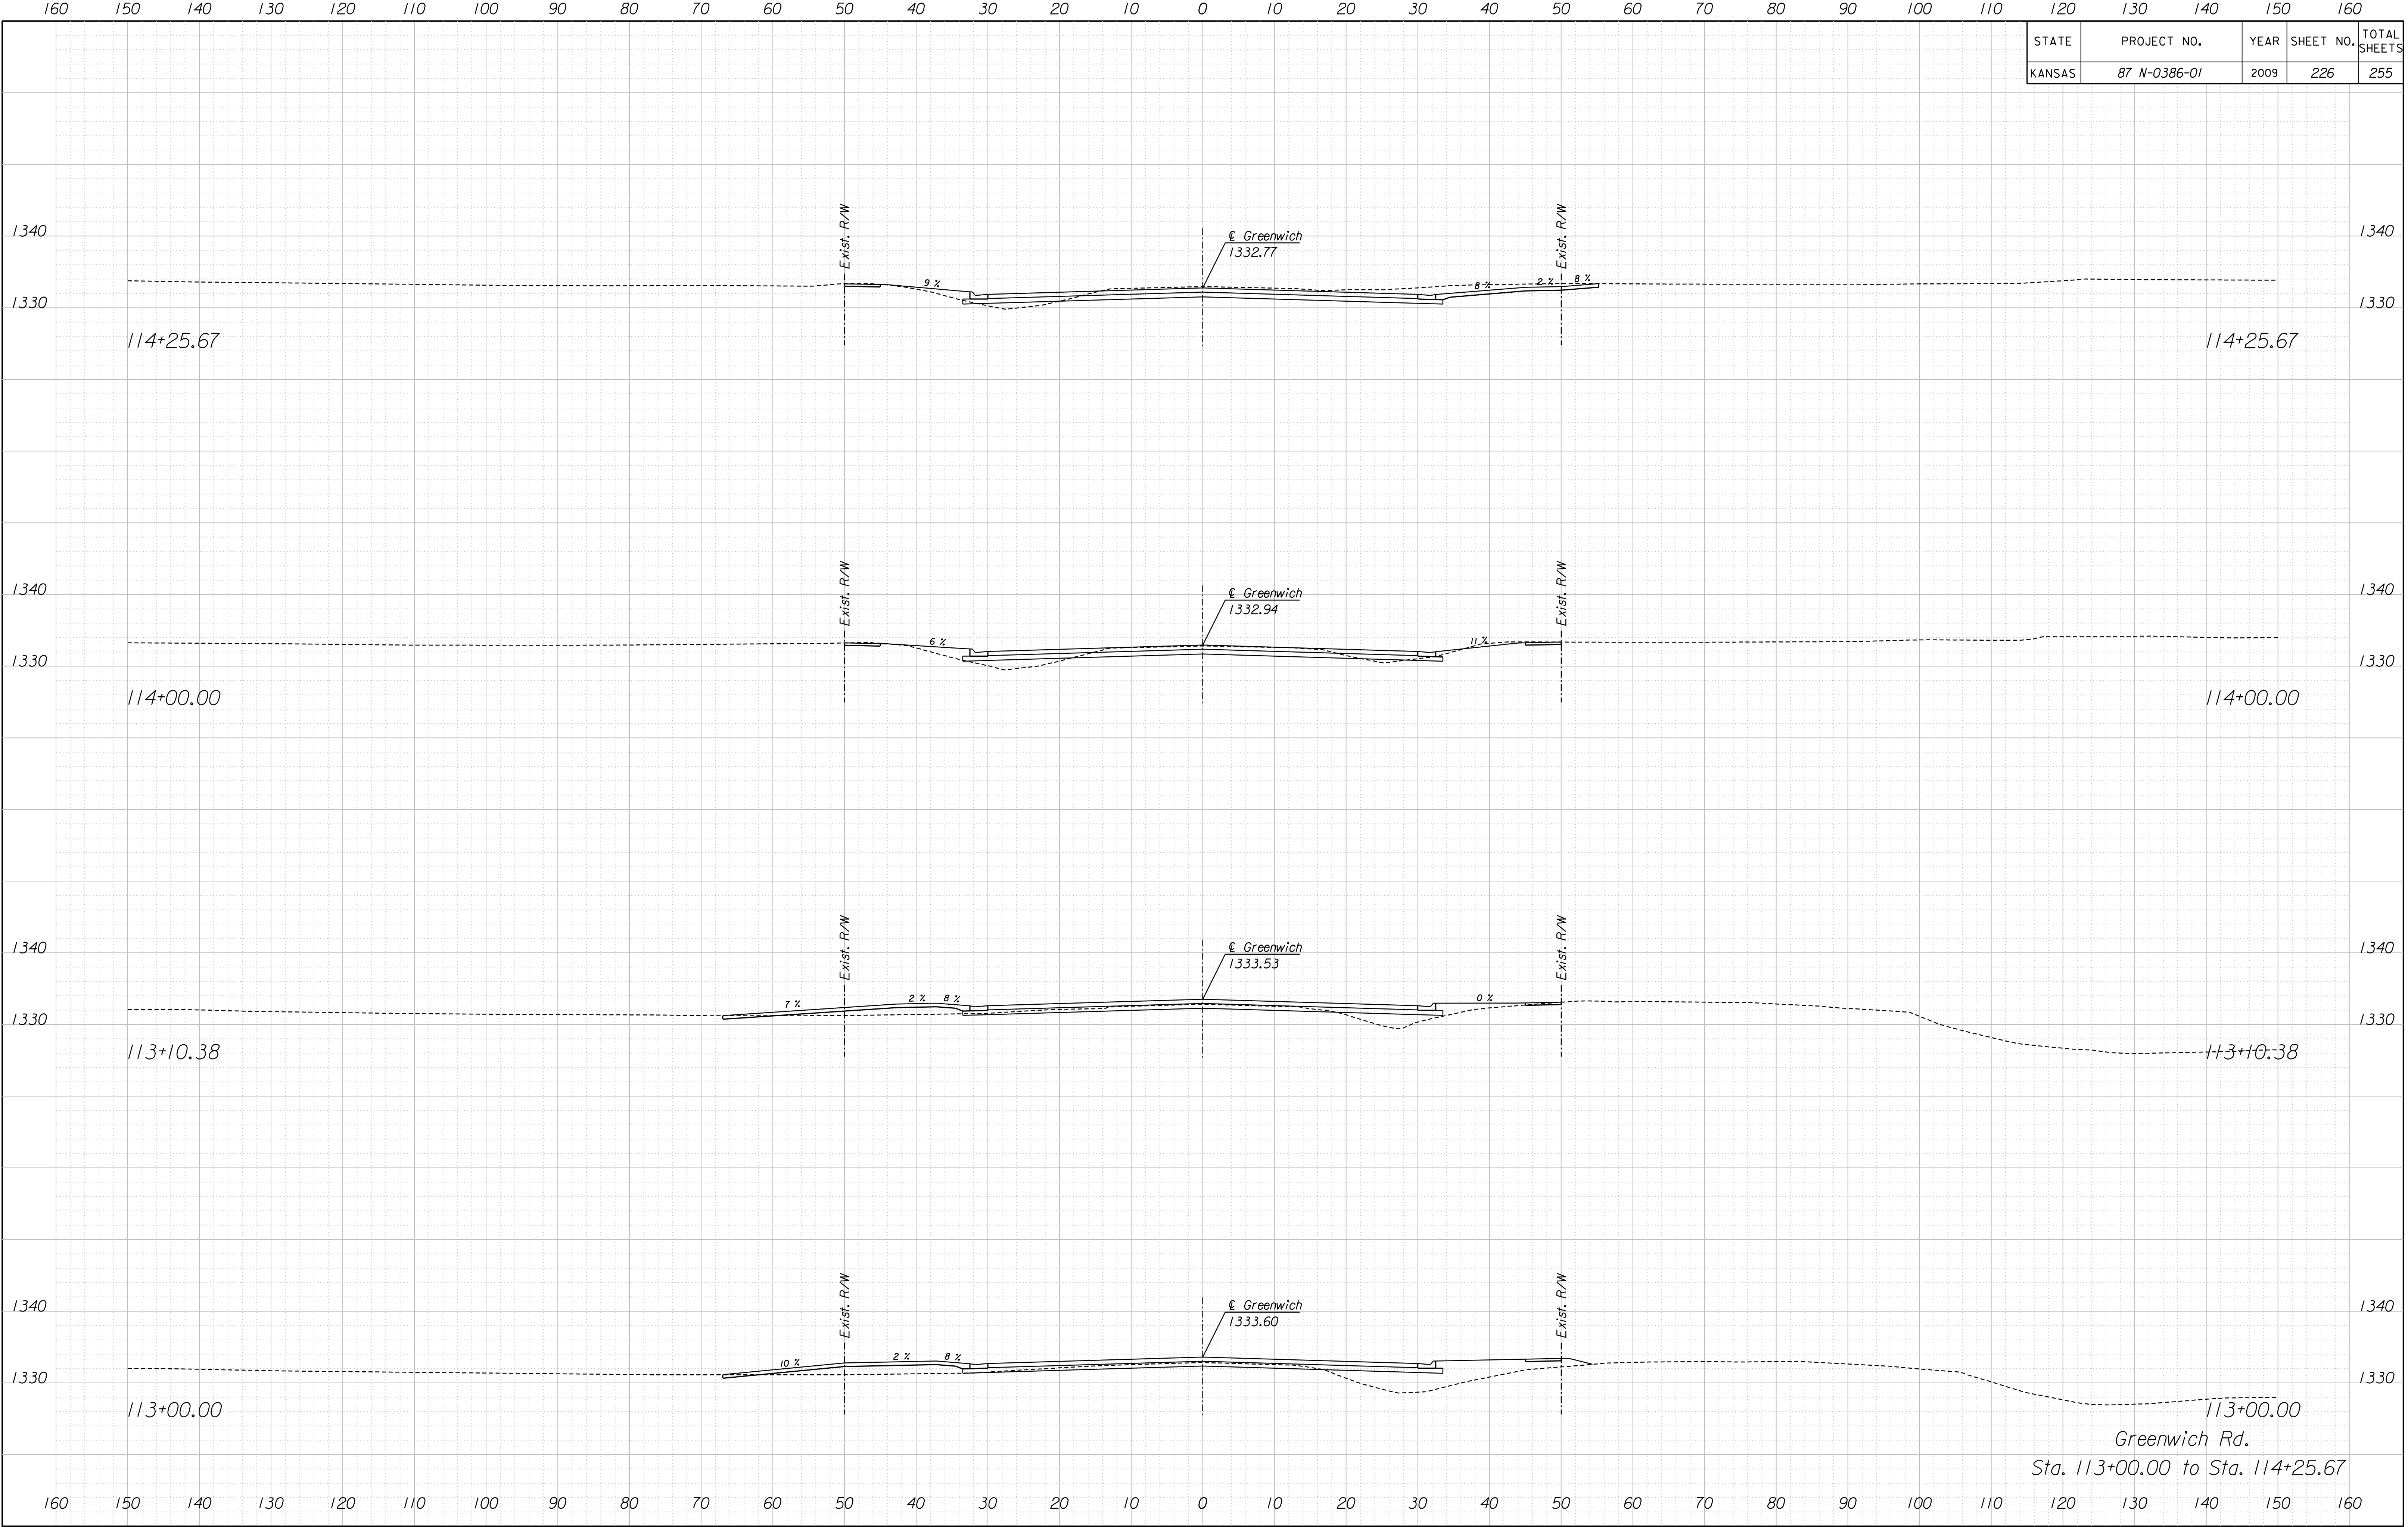

Drawn By: Plotted: 11/24/2009
 File: K:\35751A\Cadd\Sheets\Roadway\Xsect\GRNWHMLXS.dgn

Greenwich Rd.
 Sta. 113+00.00 to Sta. 114+25.67