


STATE	PROJECT NO.	YEAR	SHEET NO.	TOTAL SHEETS
KANSAS	87 N-0386-01	2009	227	255

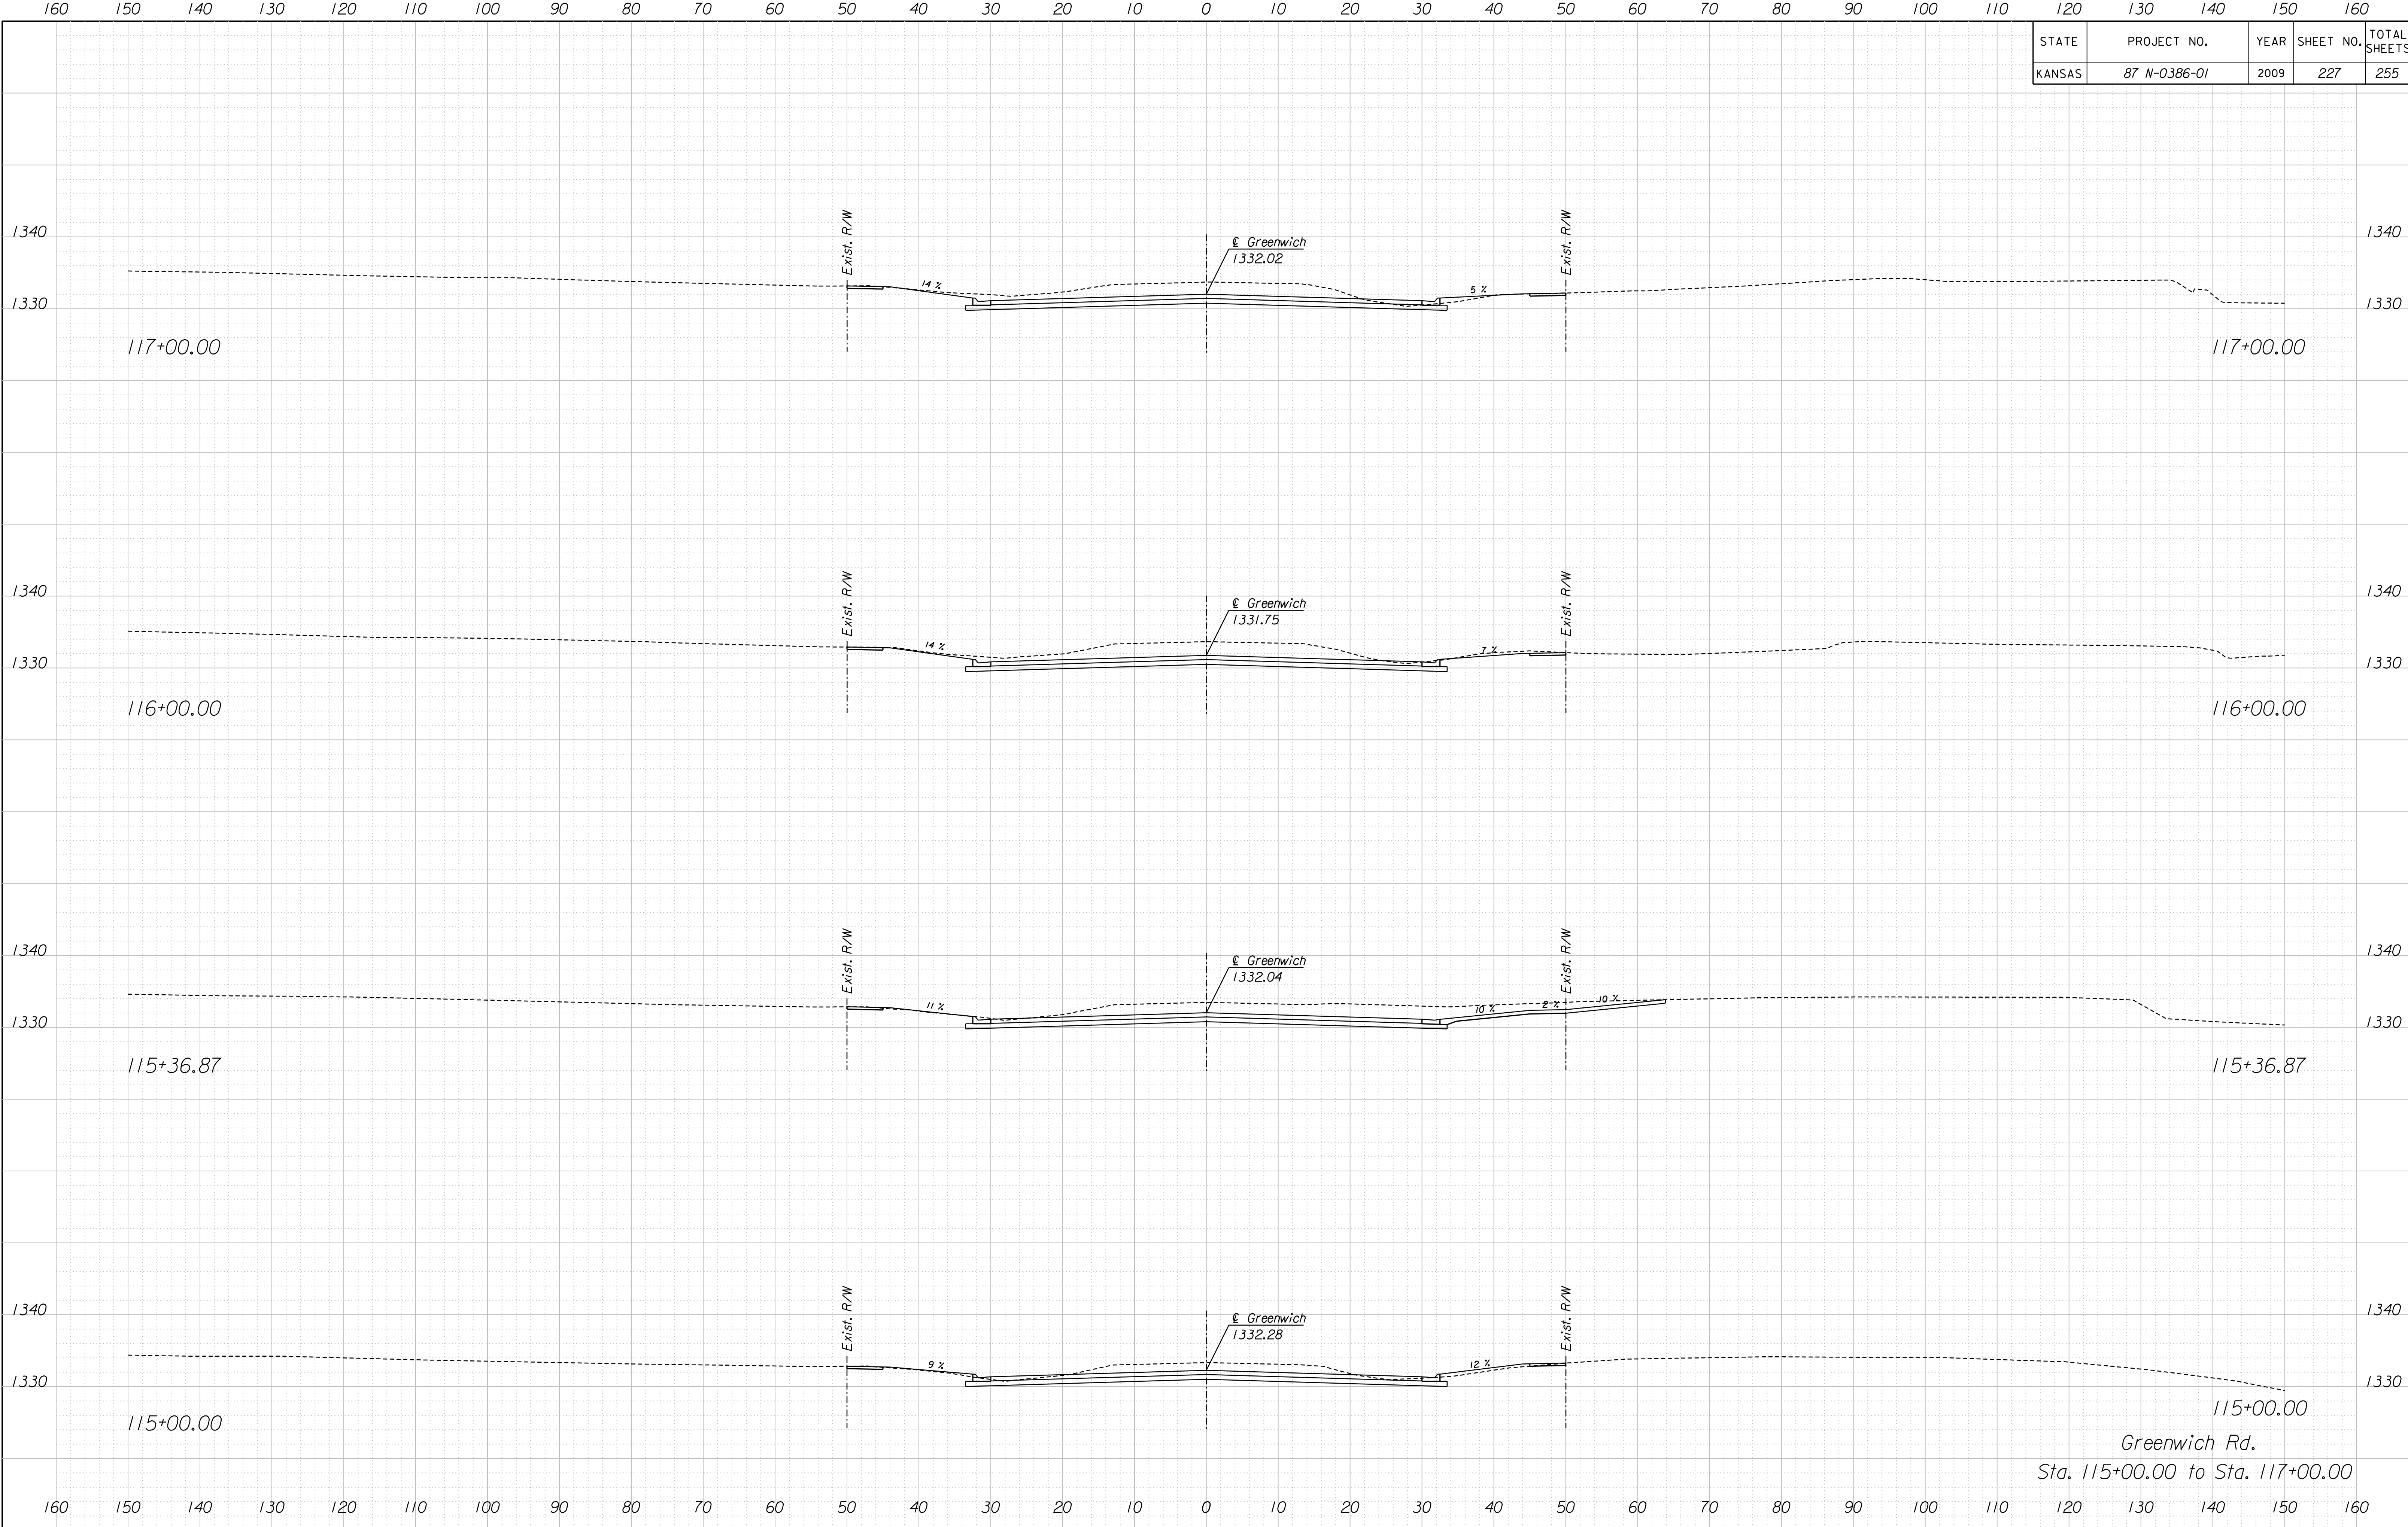

Drawn By :  
 Plotted : 11/24/2009  
 File : K:\35751A\Cadd\Sheets\Roadway\Xsect\GRNWHMLXS.dgn

Greenwich Rd.  
 Sta. 115+00.00 to Sta. 117+00.00