


STATE	PROJECT NO.	YEAR	SHEET NO.	TOTAL SHEETS
KANSAS	87 N-0386-01	2009	229	255

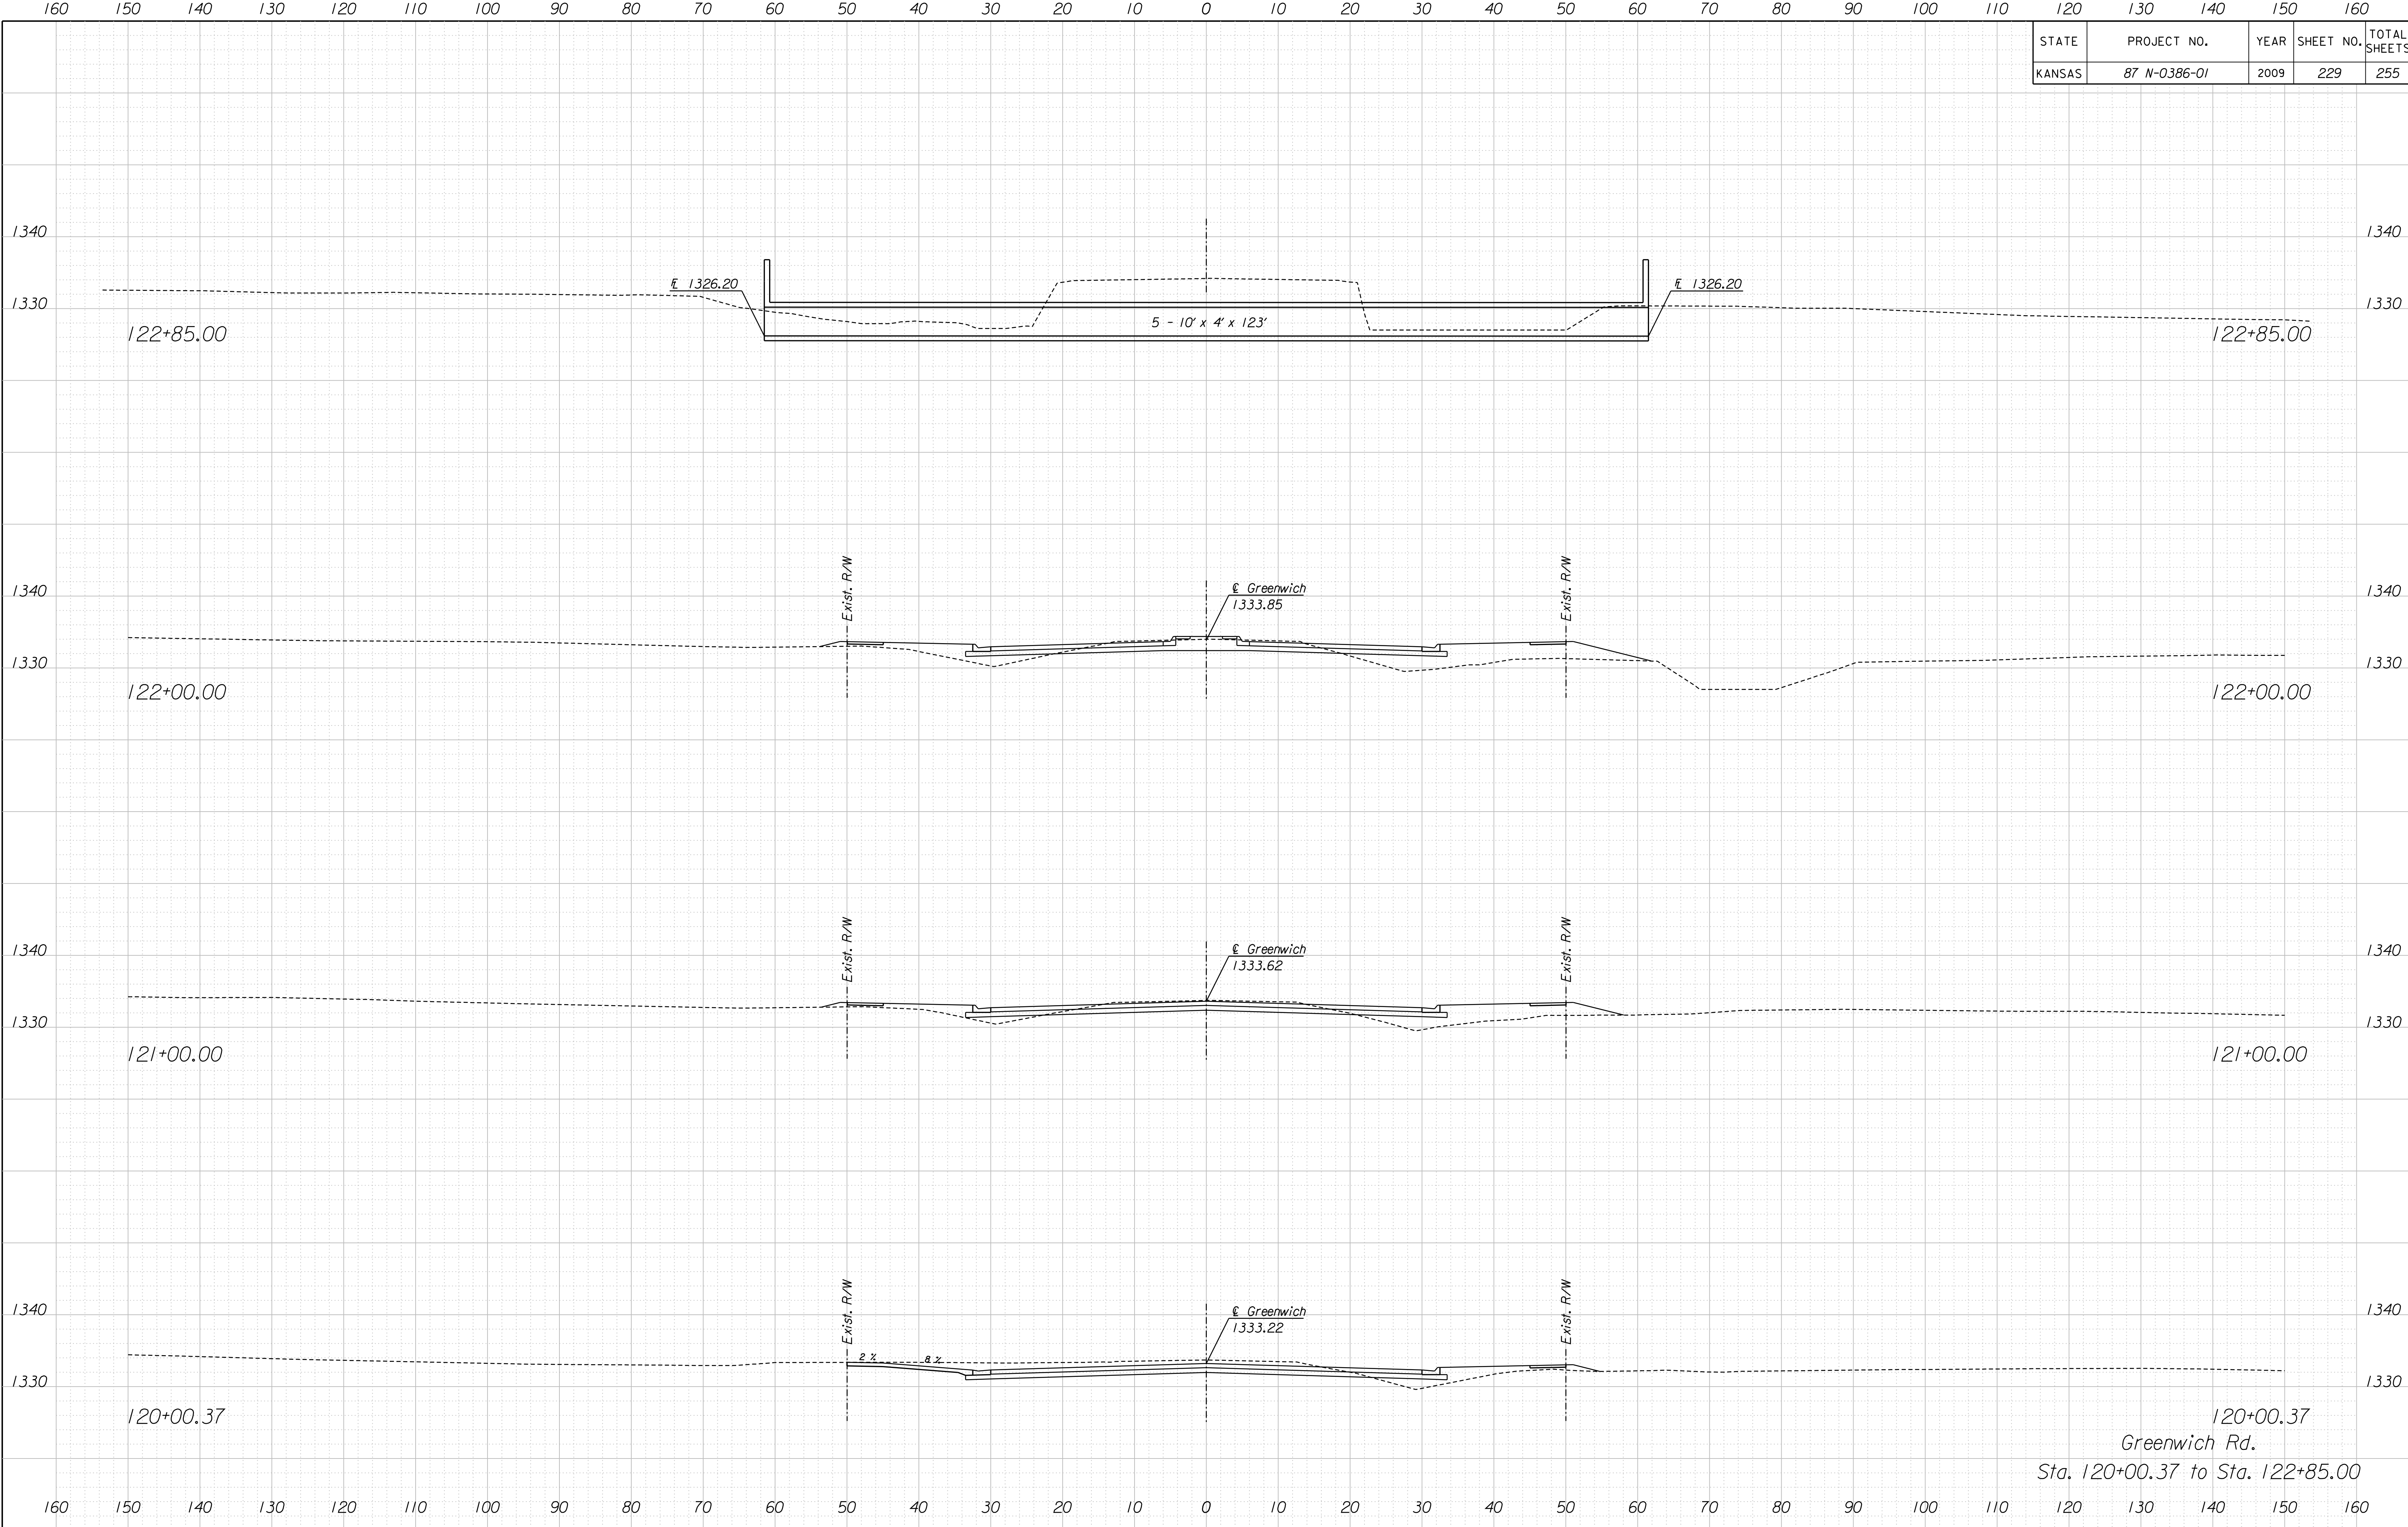

Drawn By: Plotted: 11/24/2009
 File: K:\35751A\Cadd\Sheets\Roadway\Xsect\GRNWHMLXS.dgn

120+00.37
 Greenwich Rd.
 Sta. 120+00.37 to Sta. 122+85.00