


STATE	PROJECT NO.	YEAR	SHEET NO.	TOTAL SHEETS
KANSAS	87 N-0386-01	2009	235	255

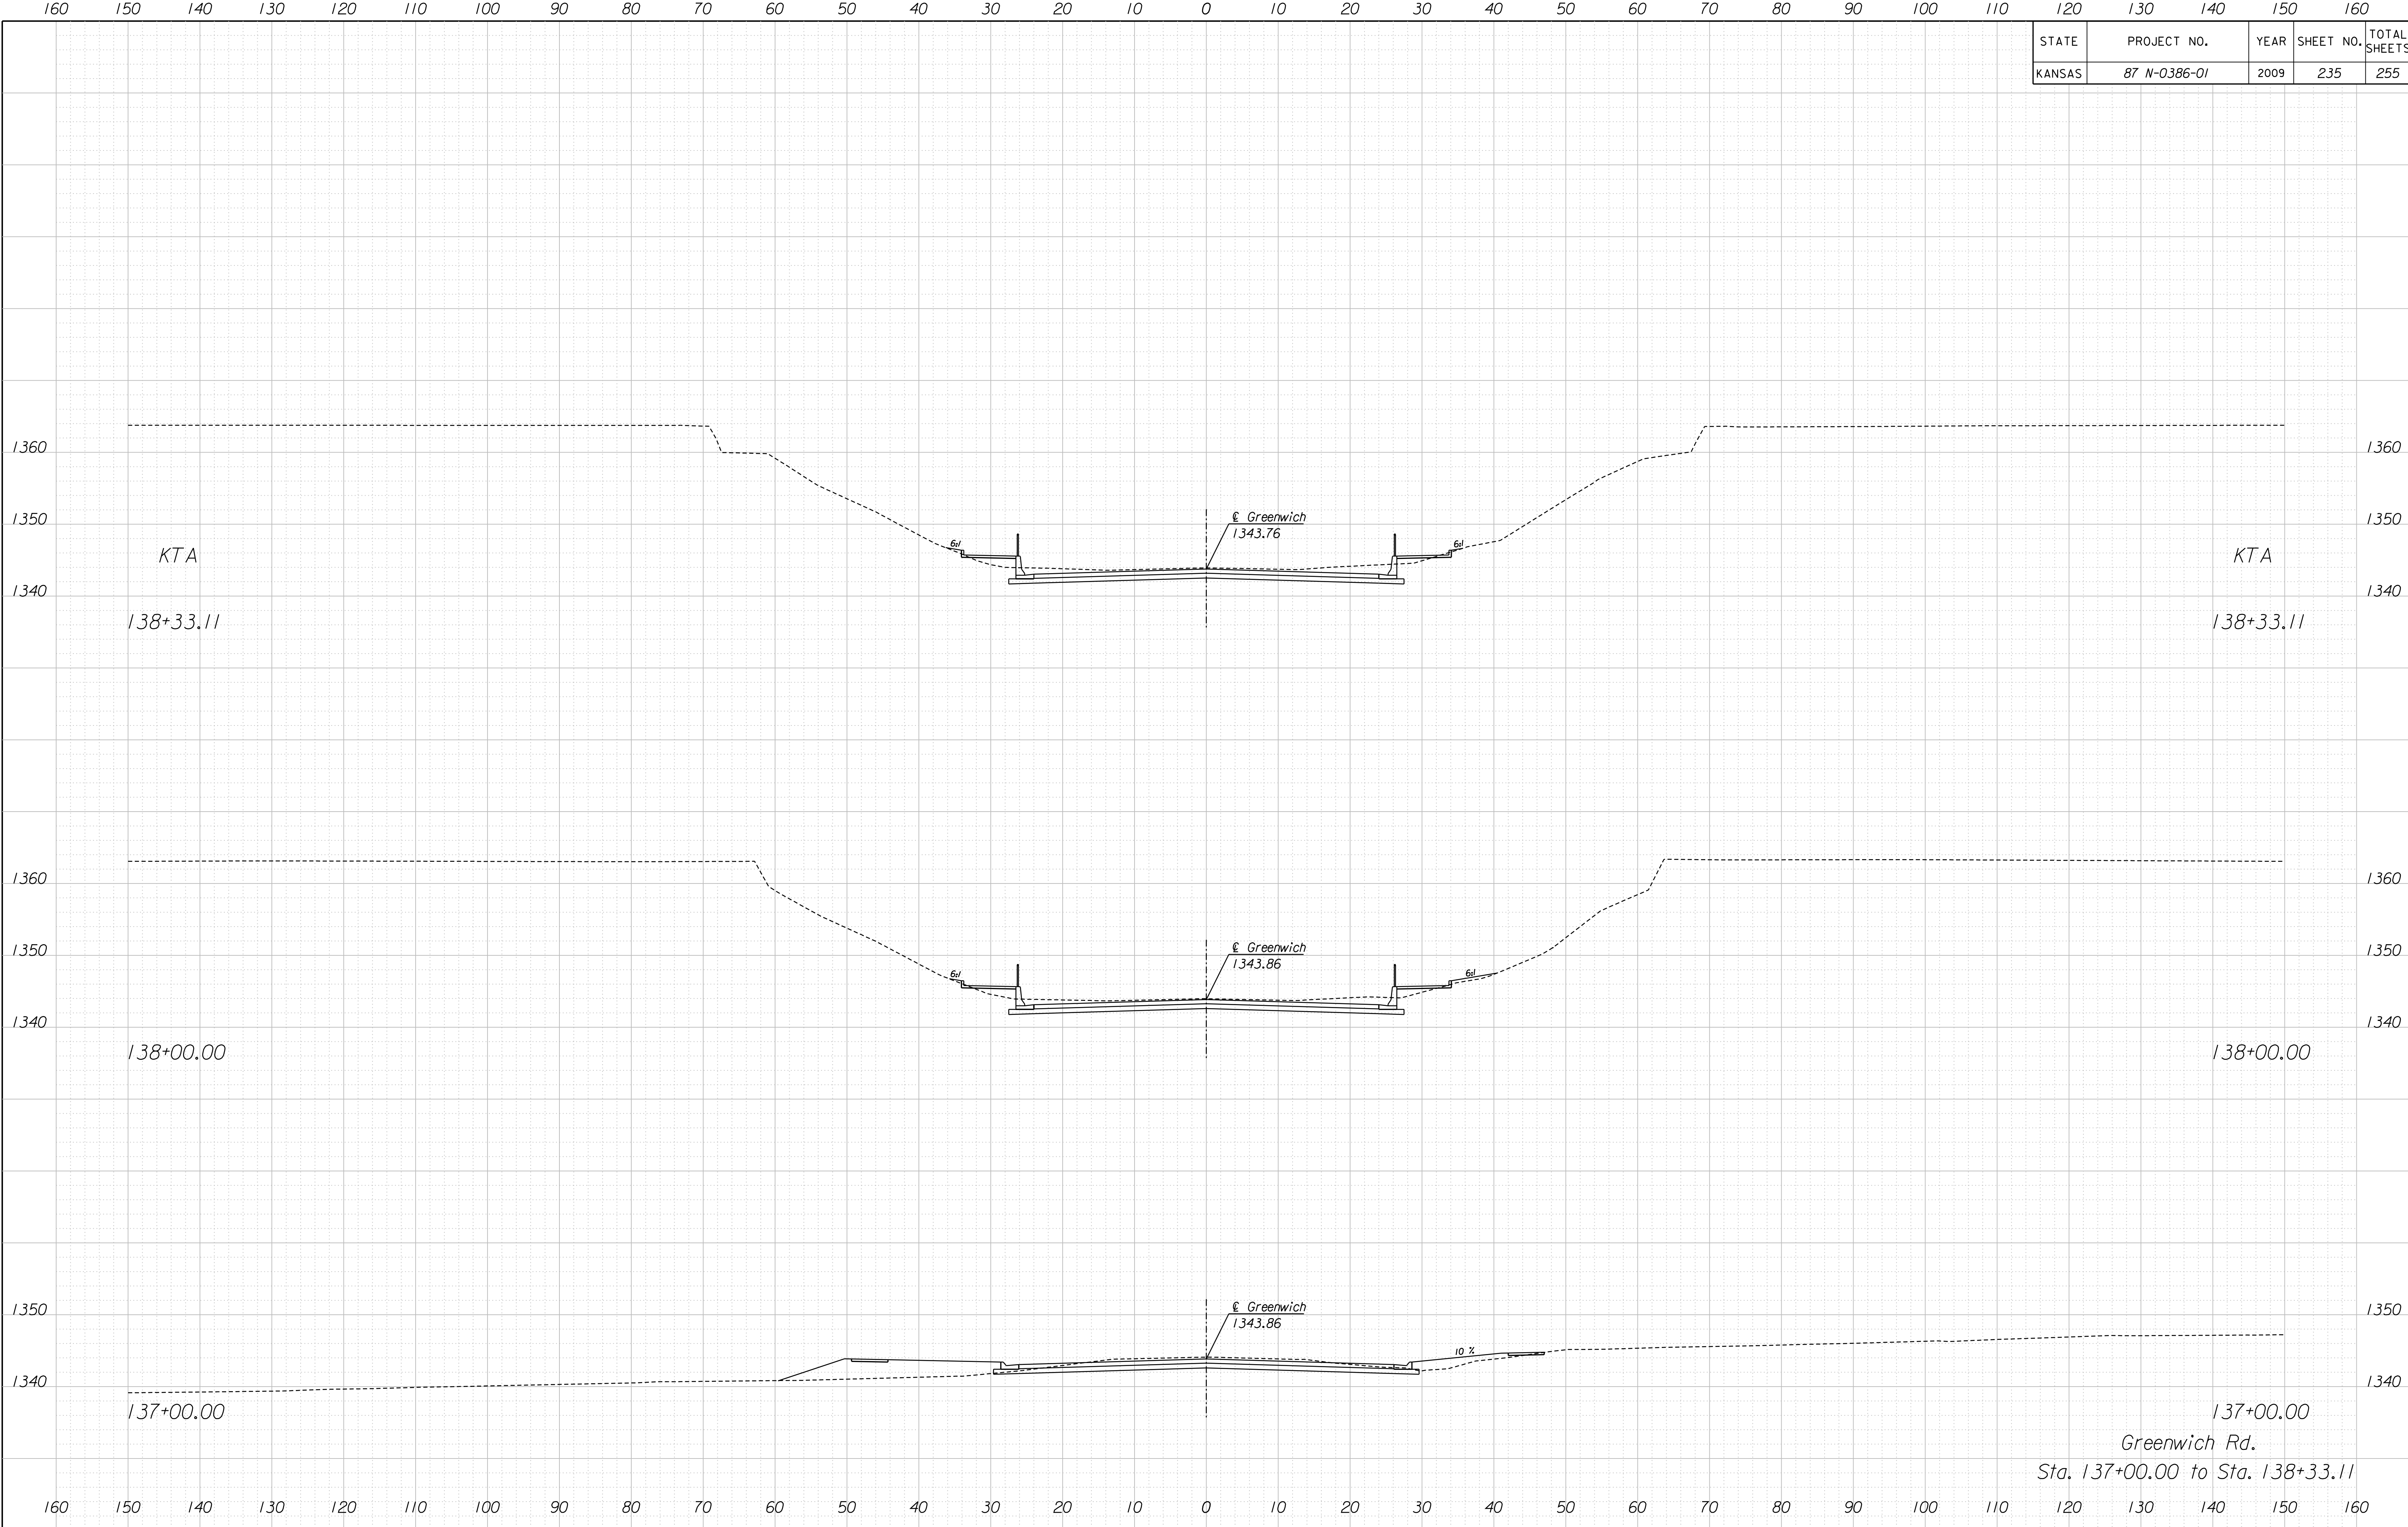

Drawn By: Plotted: 11/24/2009  
 File: K:\35751A\Cadd\Sheets\Roadway\Xsect\GRNWHMLXS.dgn

137+00.00  
 Greenwich Rd.  
 Sta. 137+00.00 to Sta. 138+33.11