


STATE	PROJECT NO.	YEAR	SHEET NO.	TOTAL SHEETS
KANSAS	87 N-0386-01	2009	237	255

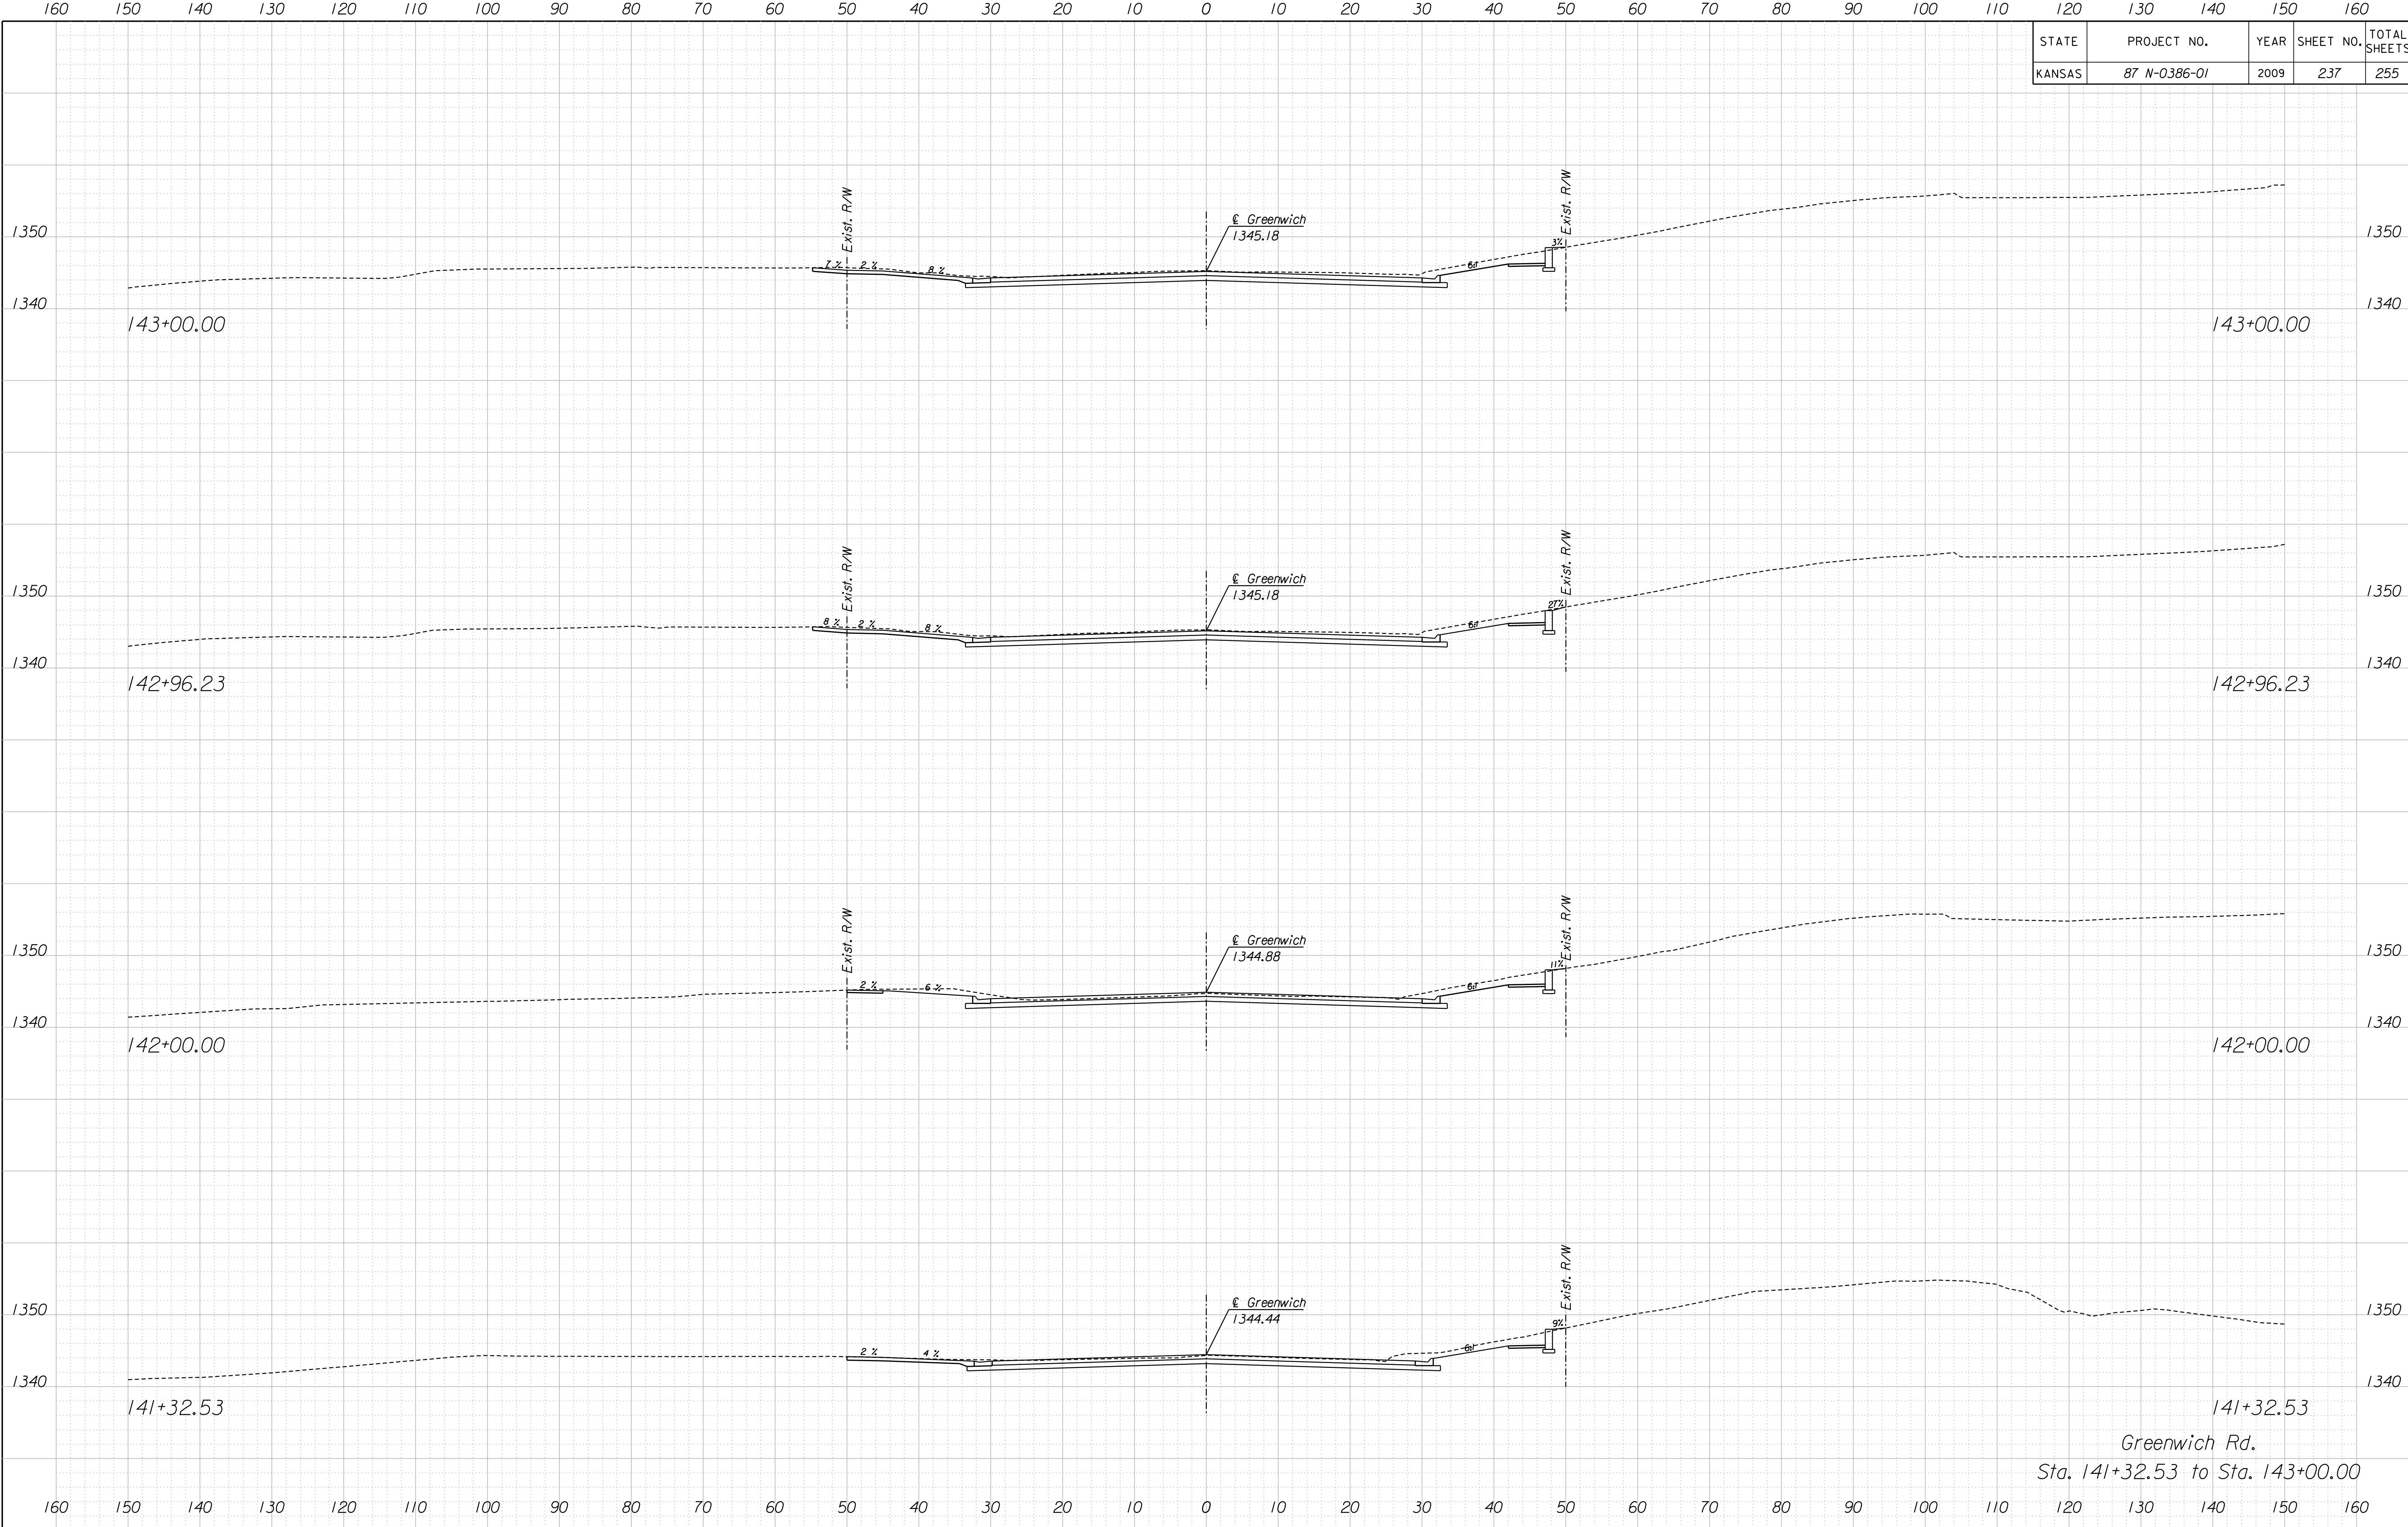

Drawn By: Plotted: 11/24/2009  
 File: K:\35751A\Cadd\Sheets\Roadway\Xsect\GRNWHMLXS.dgn

Greenwich Rd.  
 Sta. 141+32.53 to Sta. 143+00.00