


STATE	PROJECT NO.	YEAR	SHEET NO.	TOTAL SHEETS
KANSAS	87 N-0386-01	2009	240	255

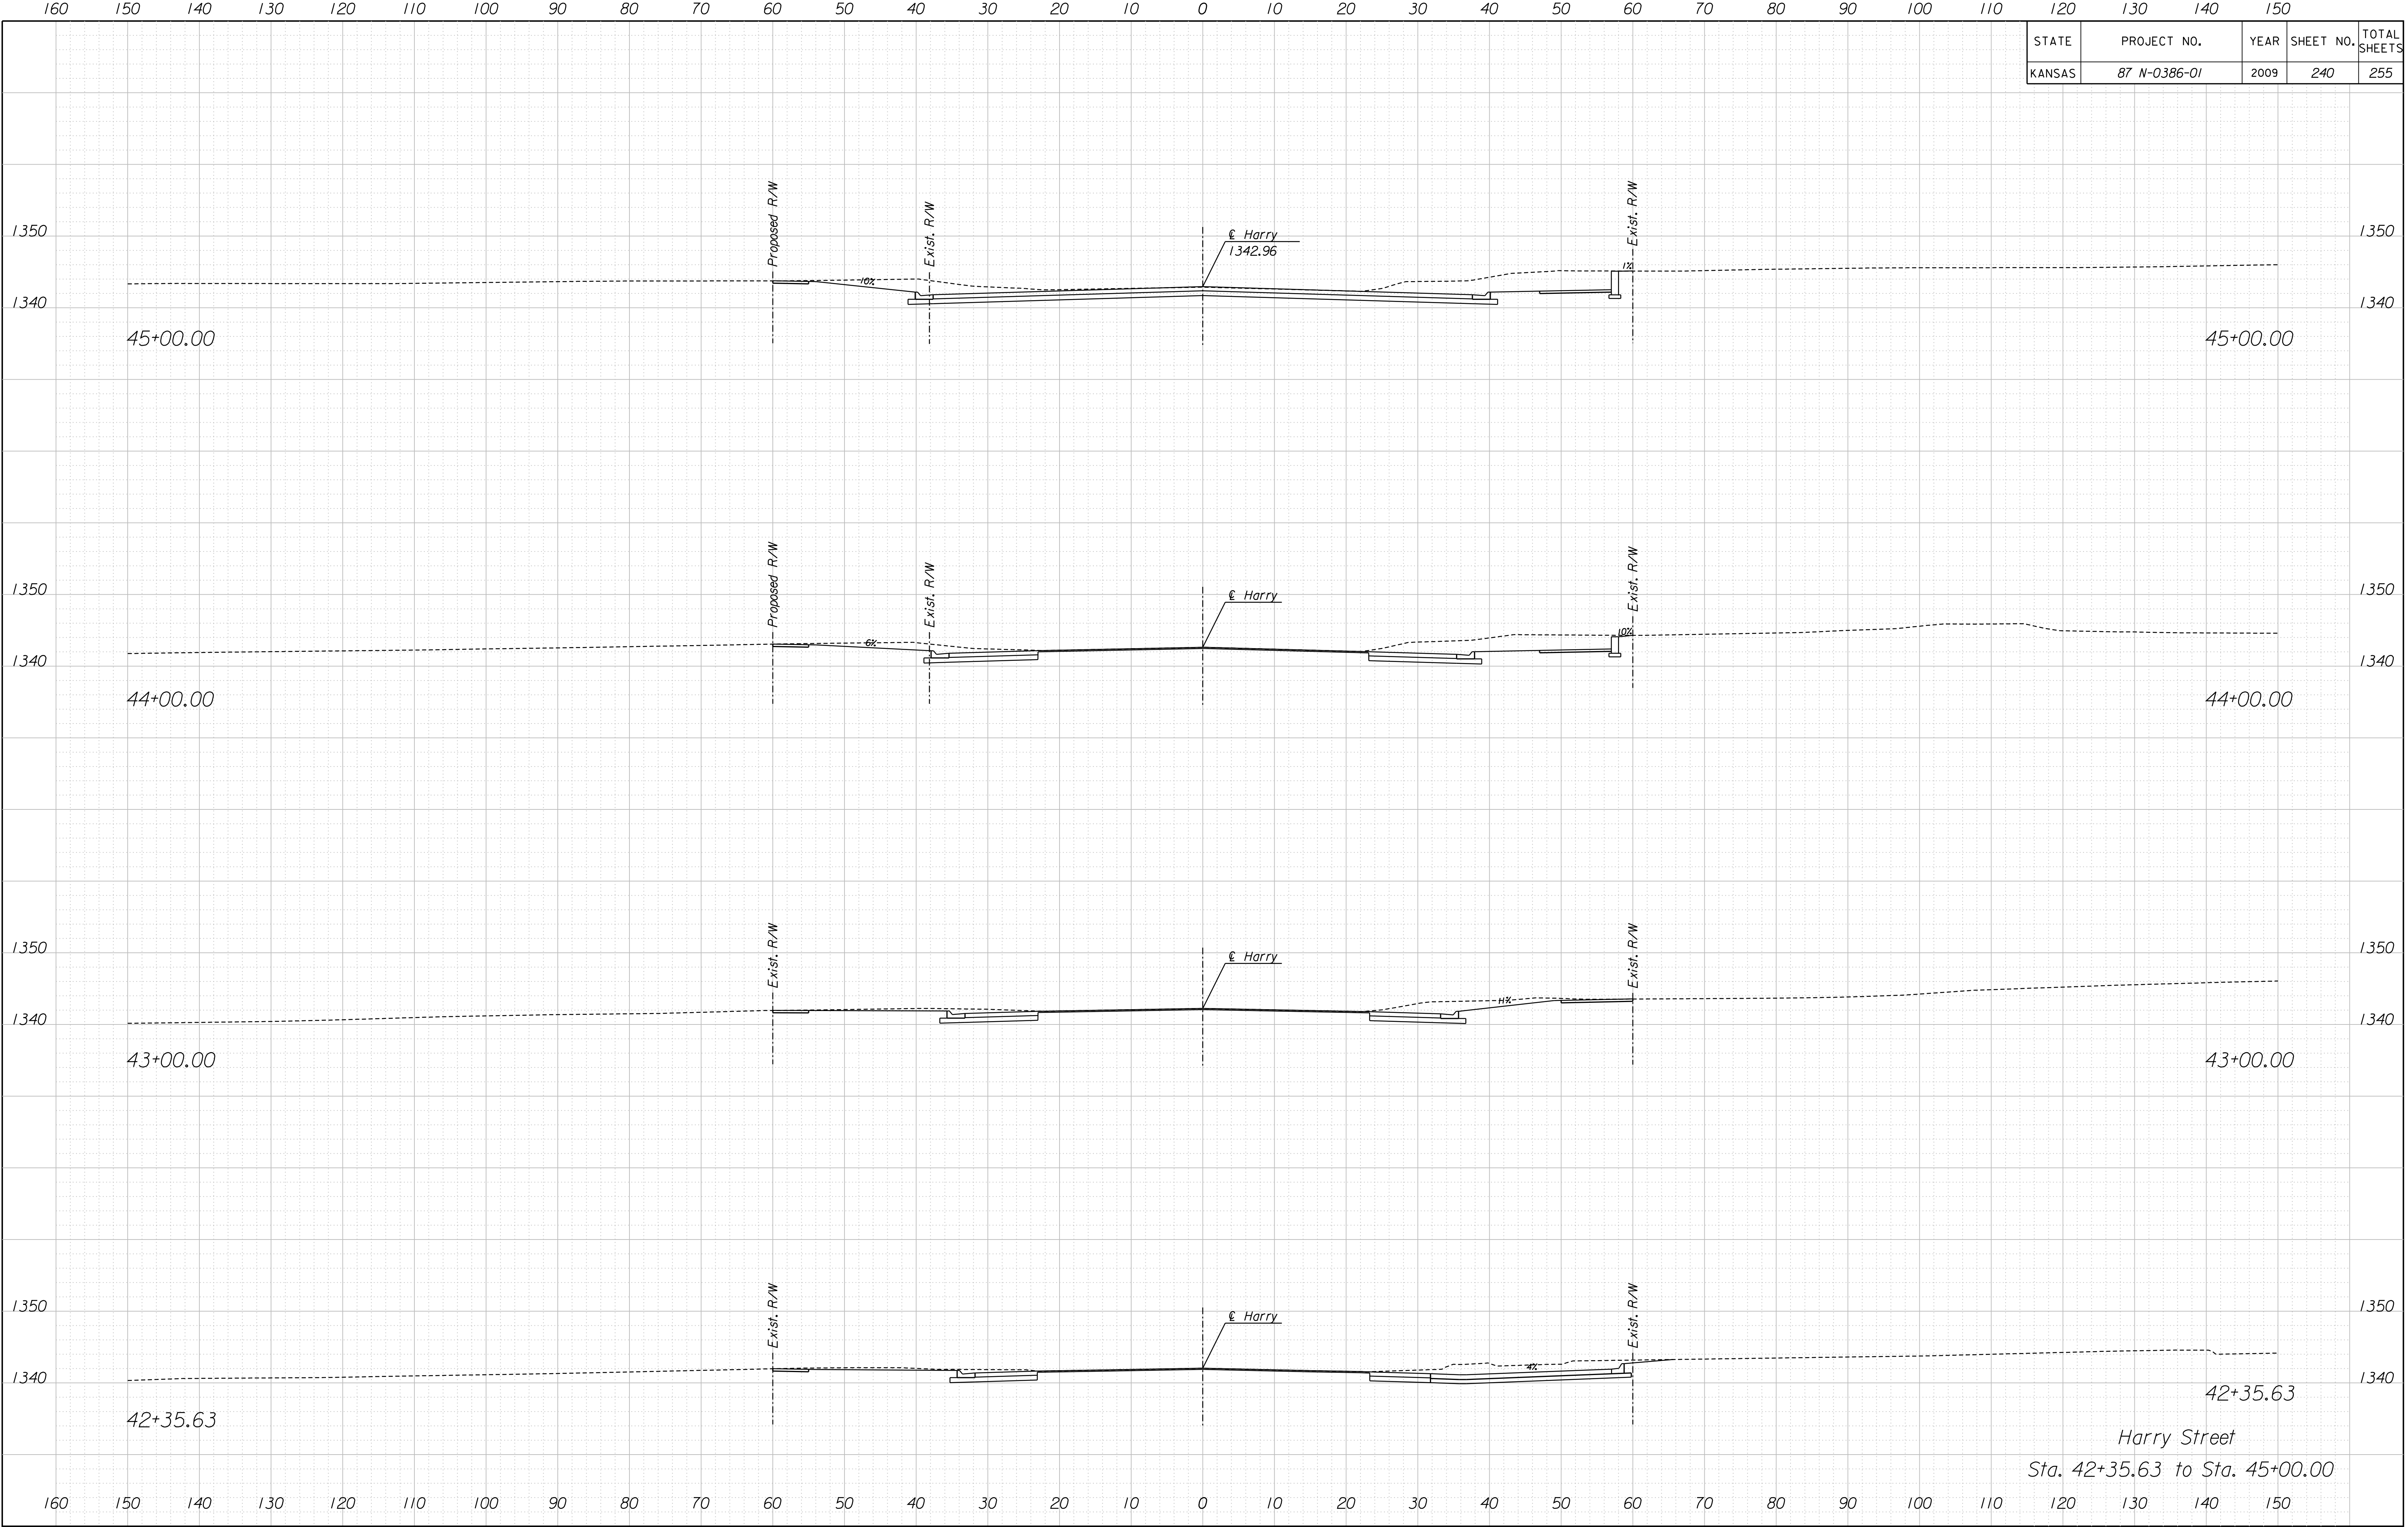

Drawn By: Plotted: 11/24/2009  
 File: K:\35751\Cadd\Sheets\Roadway\Xsect\GRNWHHARXS.dgn

Harry Street  
 Sta. 42+35.63 to Sta. 45+00.00