


STATE	PROJECT NO.	YEAR	SHEET NO.	TOTAL SHEETS
KANSAS	87 N-0386-01	2009	241	255

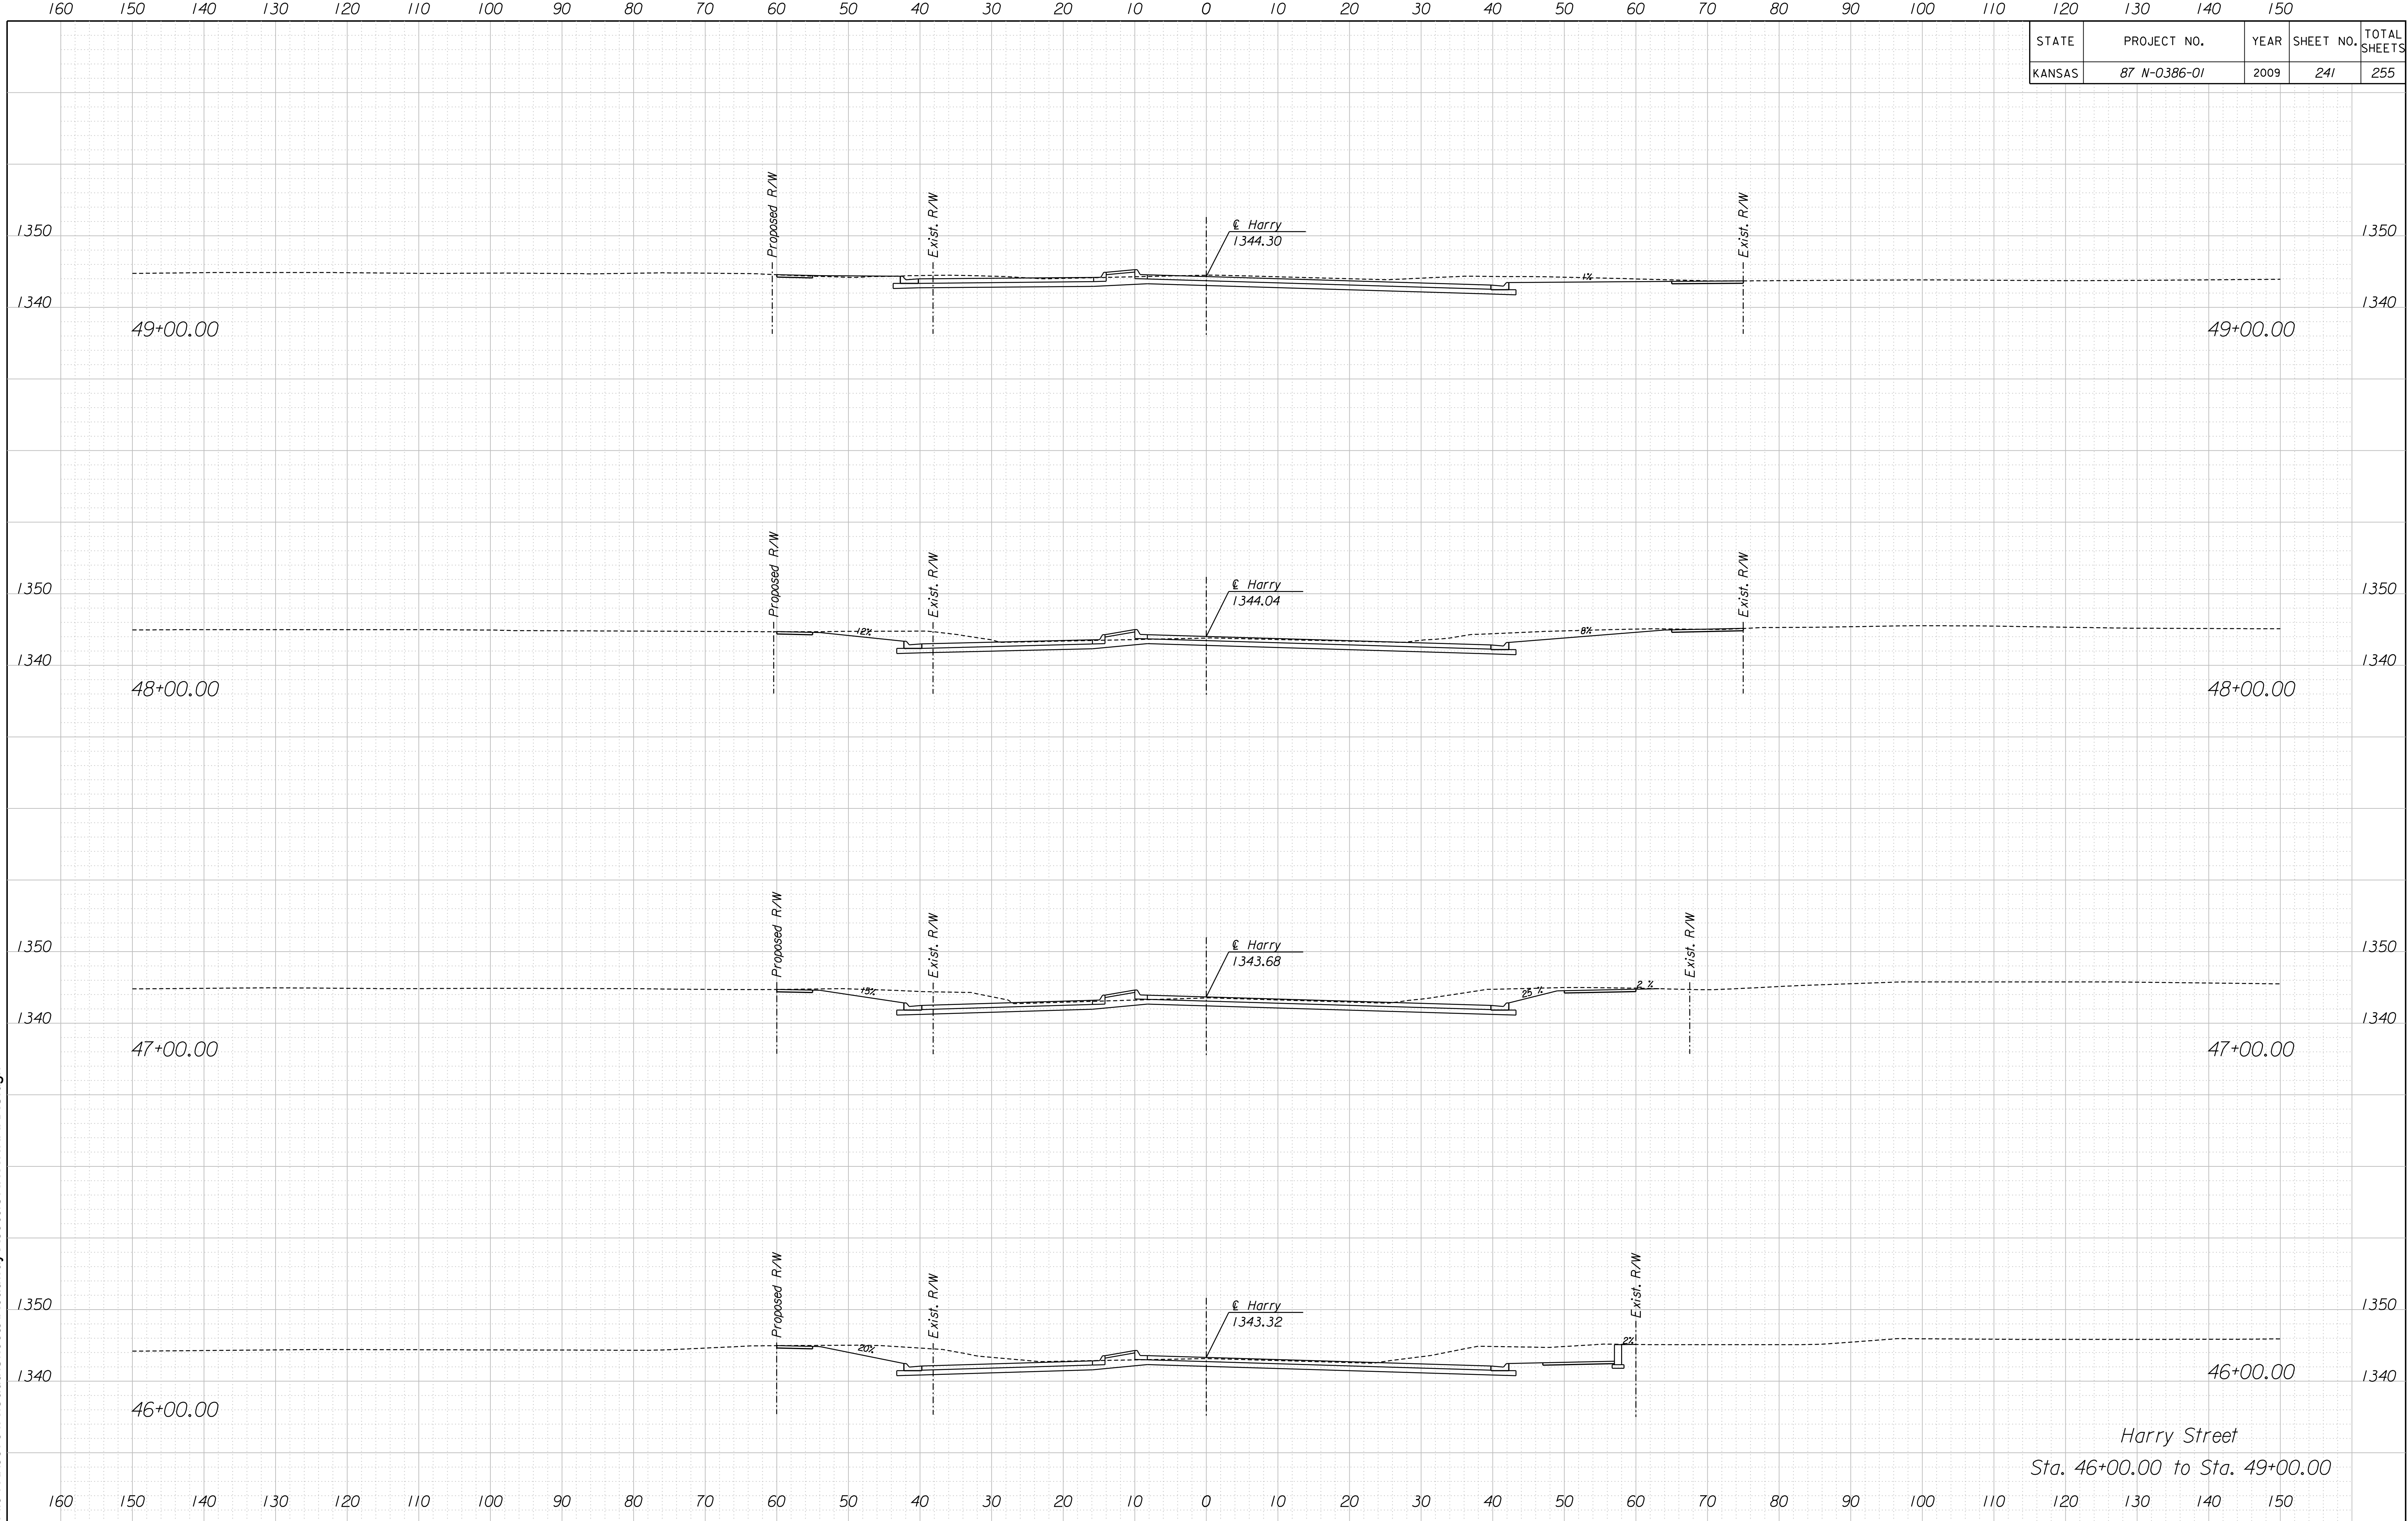

Drawn By: Plotted: 11/24/2009
 File: K:\35751\Cadd\Sheets\Roadway\Xsect\GRNWHHARXS.dgn

Harry Street
 Sta. 46+00.00 to Sta. 49+00.00