


STATE	PROJECT NO.	YEAR	SHEET NO.	TOTAL SHEETS
KANSAS	87 N-0386-01	2009	242	255

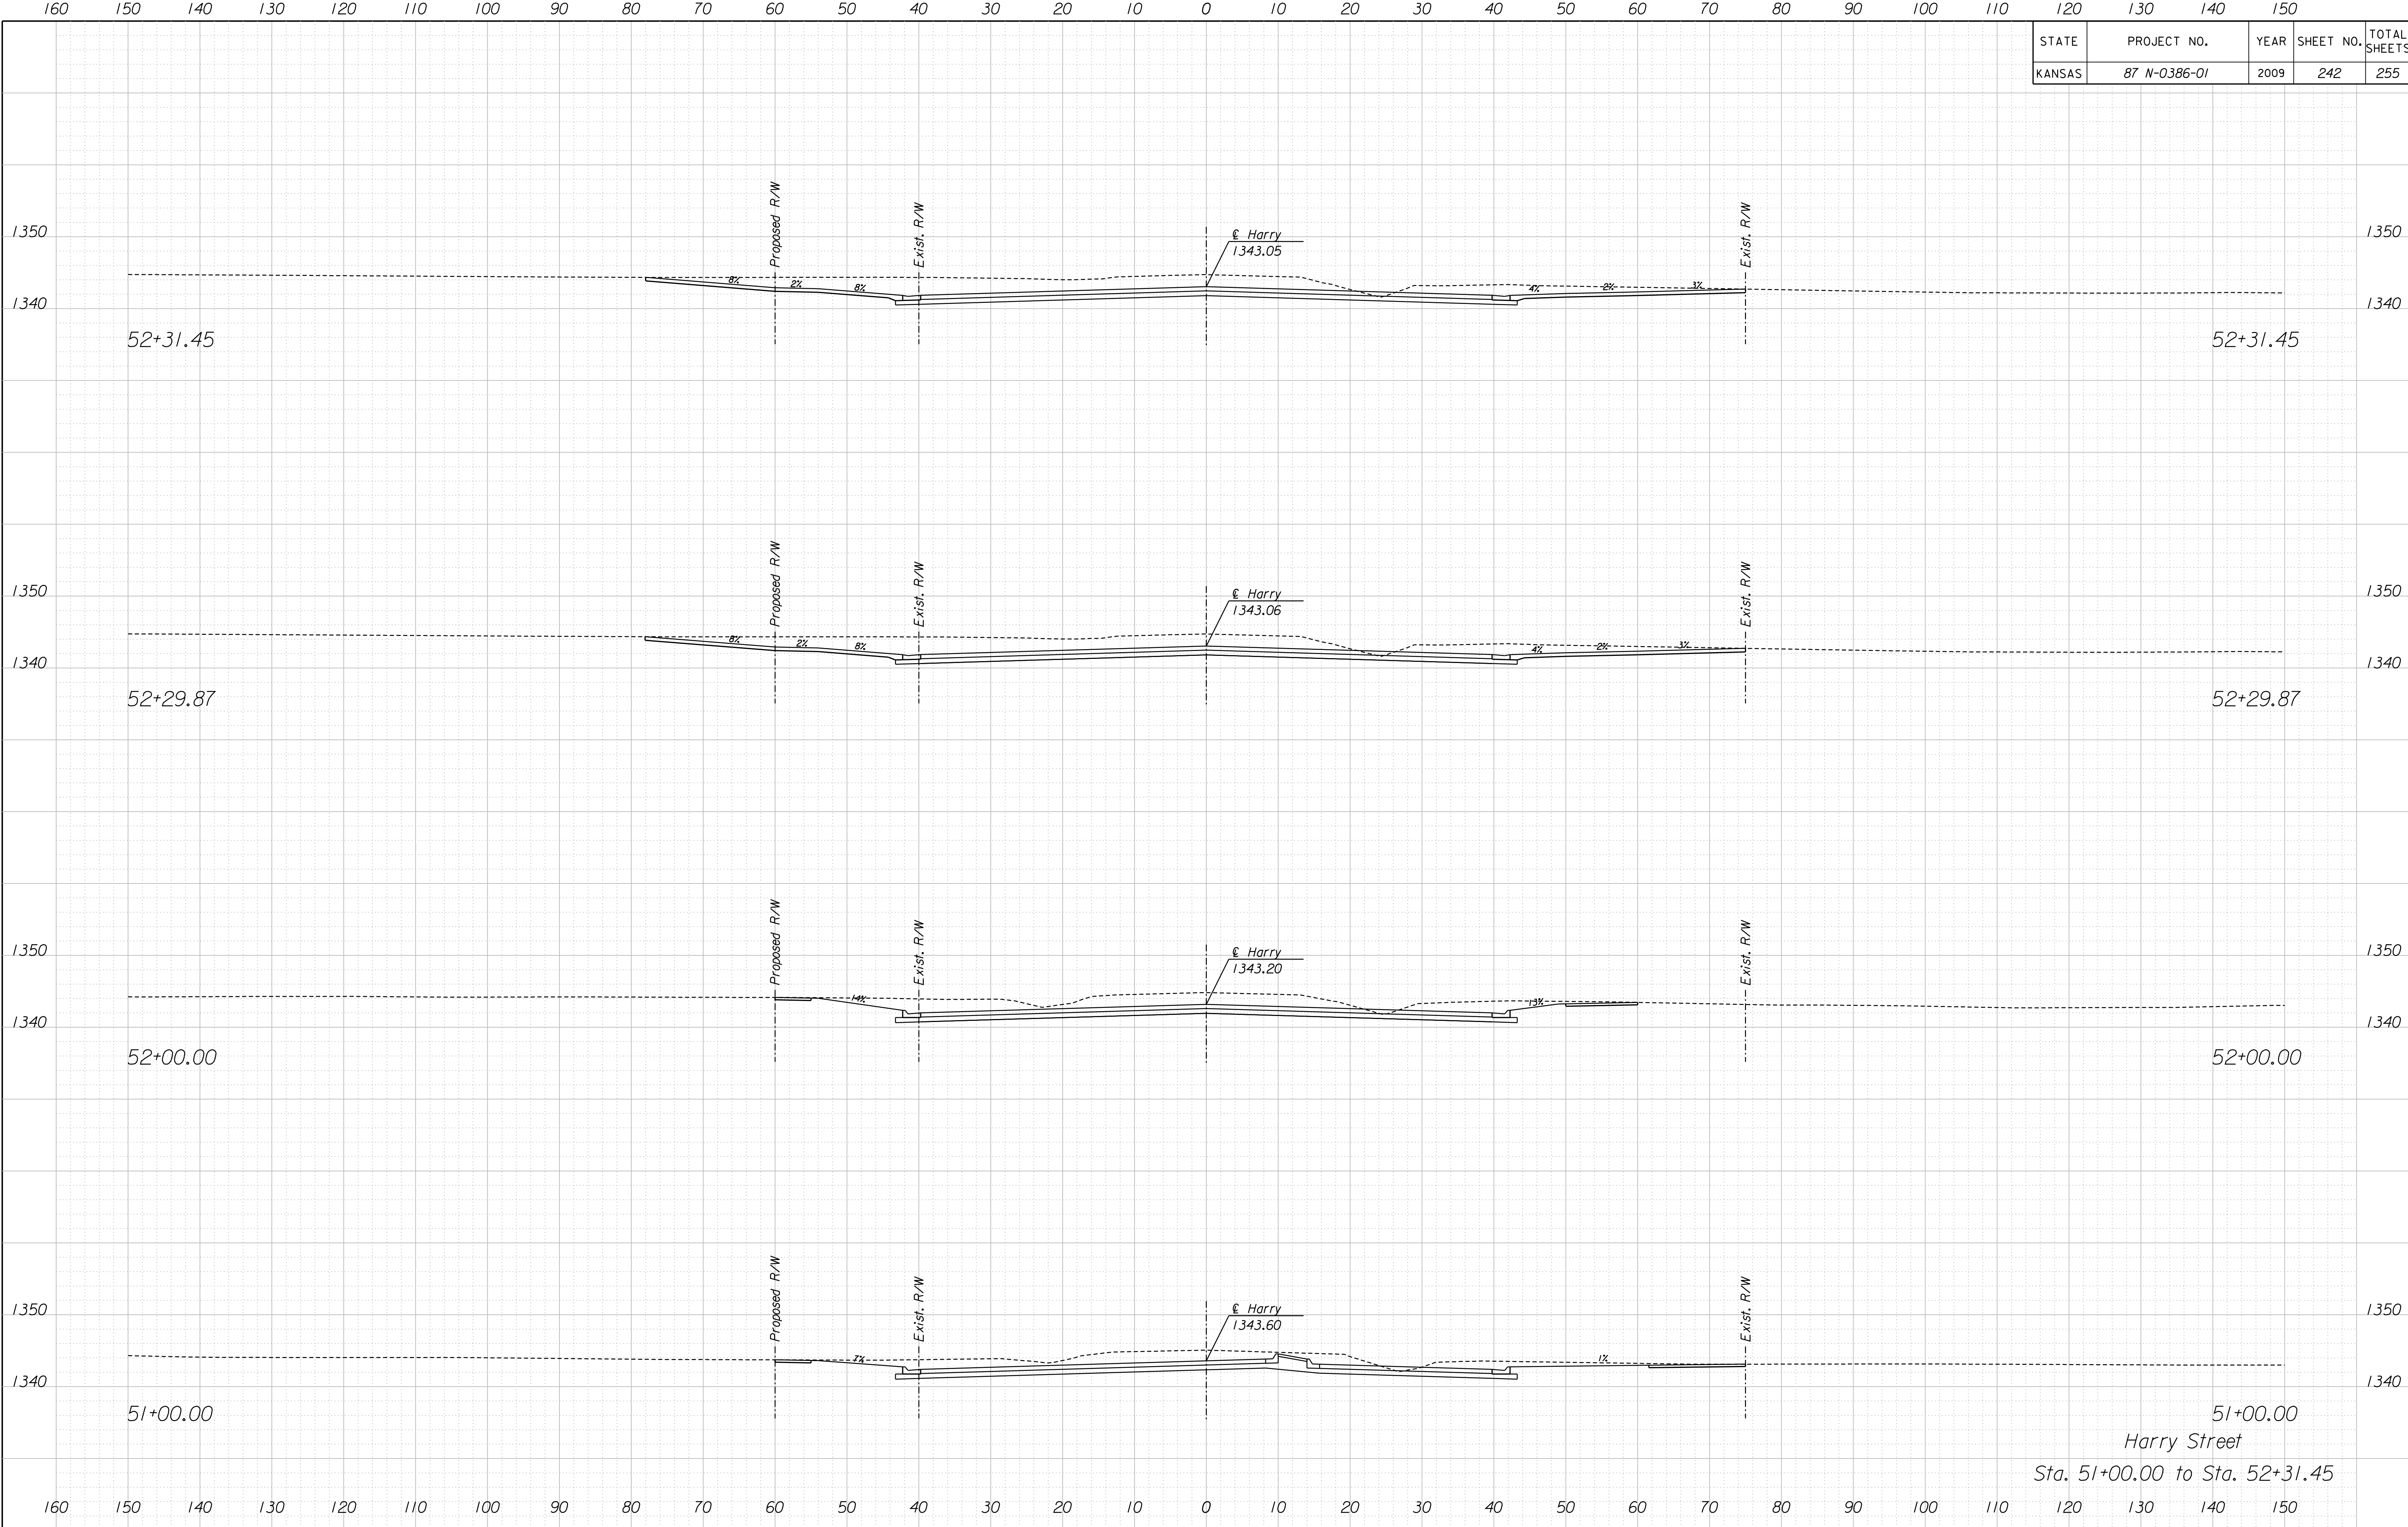

Drawn By :
 Plotted : 11/24/2009
 File : K:\35751A\Cadd\Sheets\Roadway\Xsect\GRNWHHARXS.dgn

51+00.00
 Harry Street
 Sta. 51+00.00 to Sta. 52+31.45