


STATE	PROJECT NO.	YEAR	SHEET NO.	TOTAL SHEETS
KANSAS	87 N-0386-01	2009	244	255

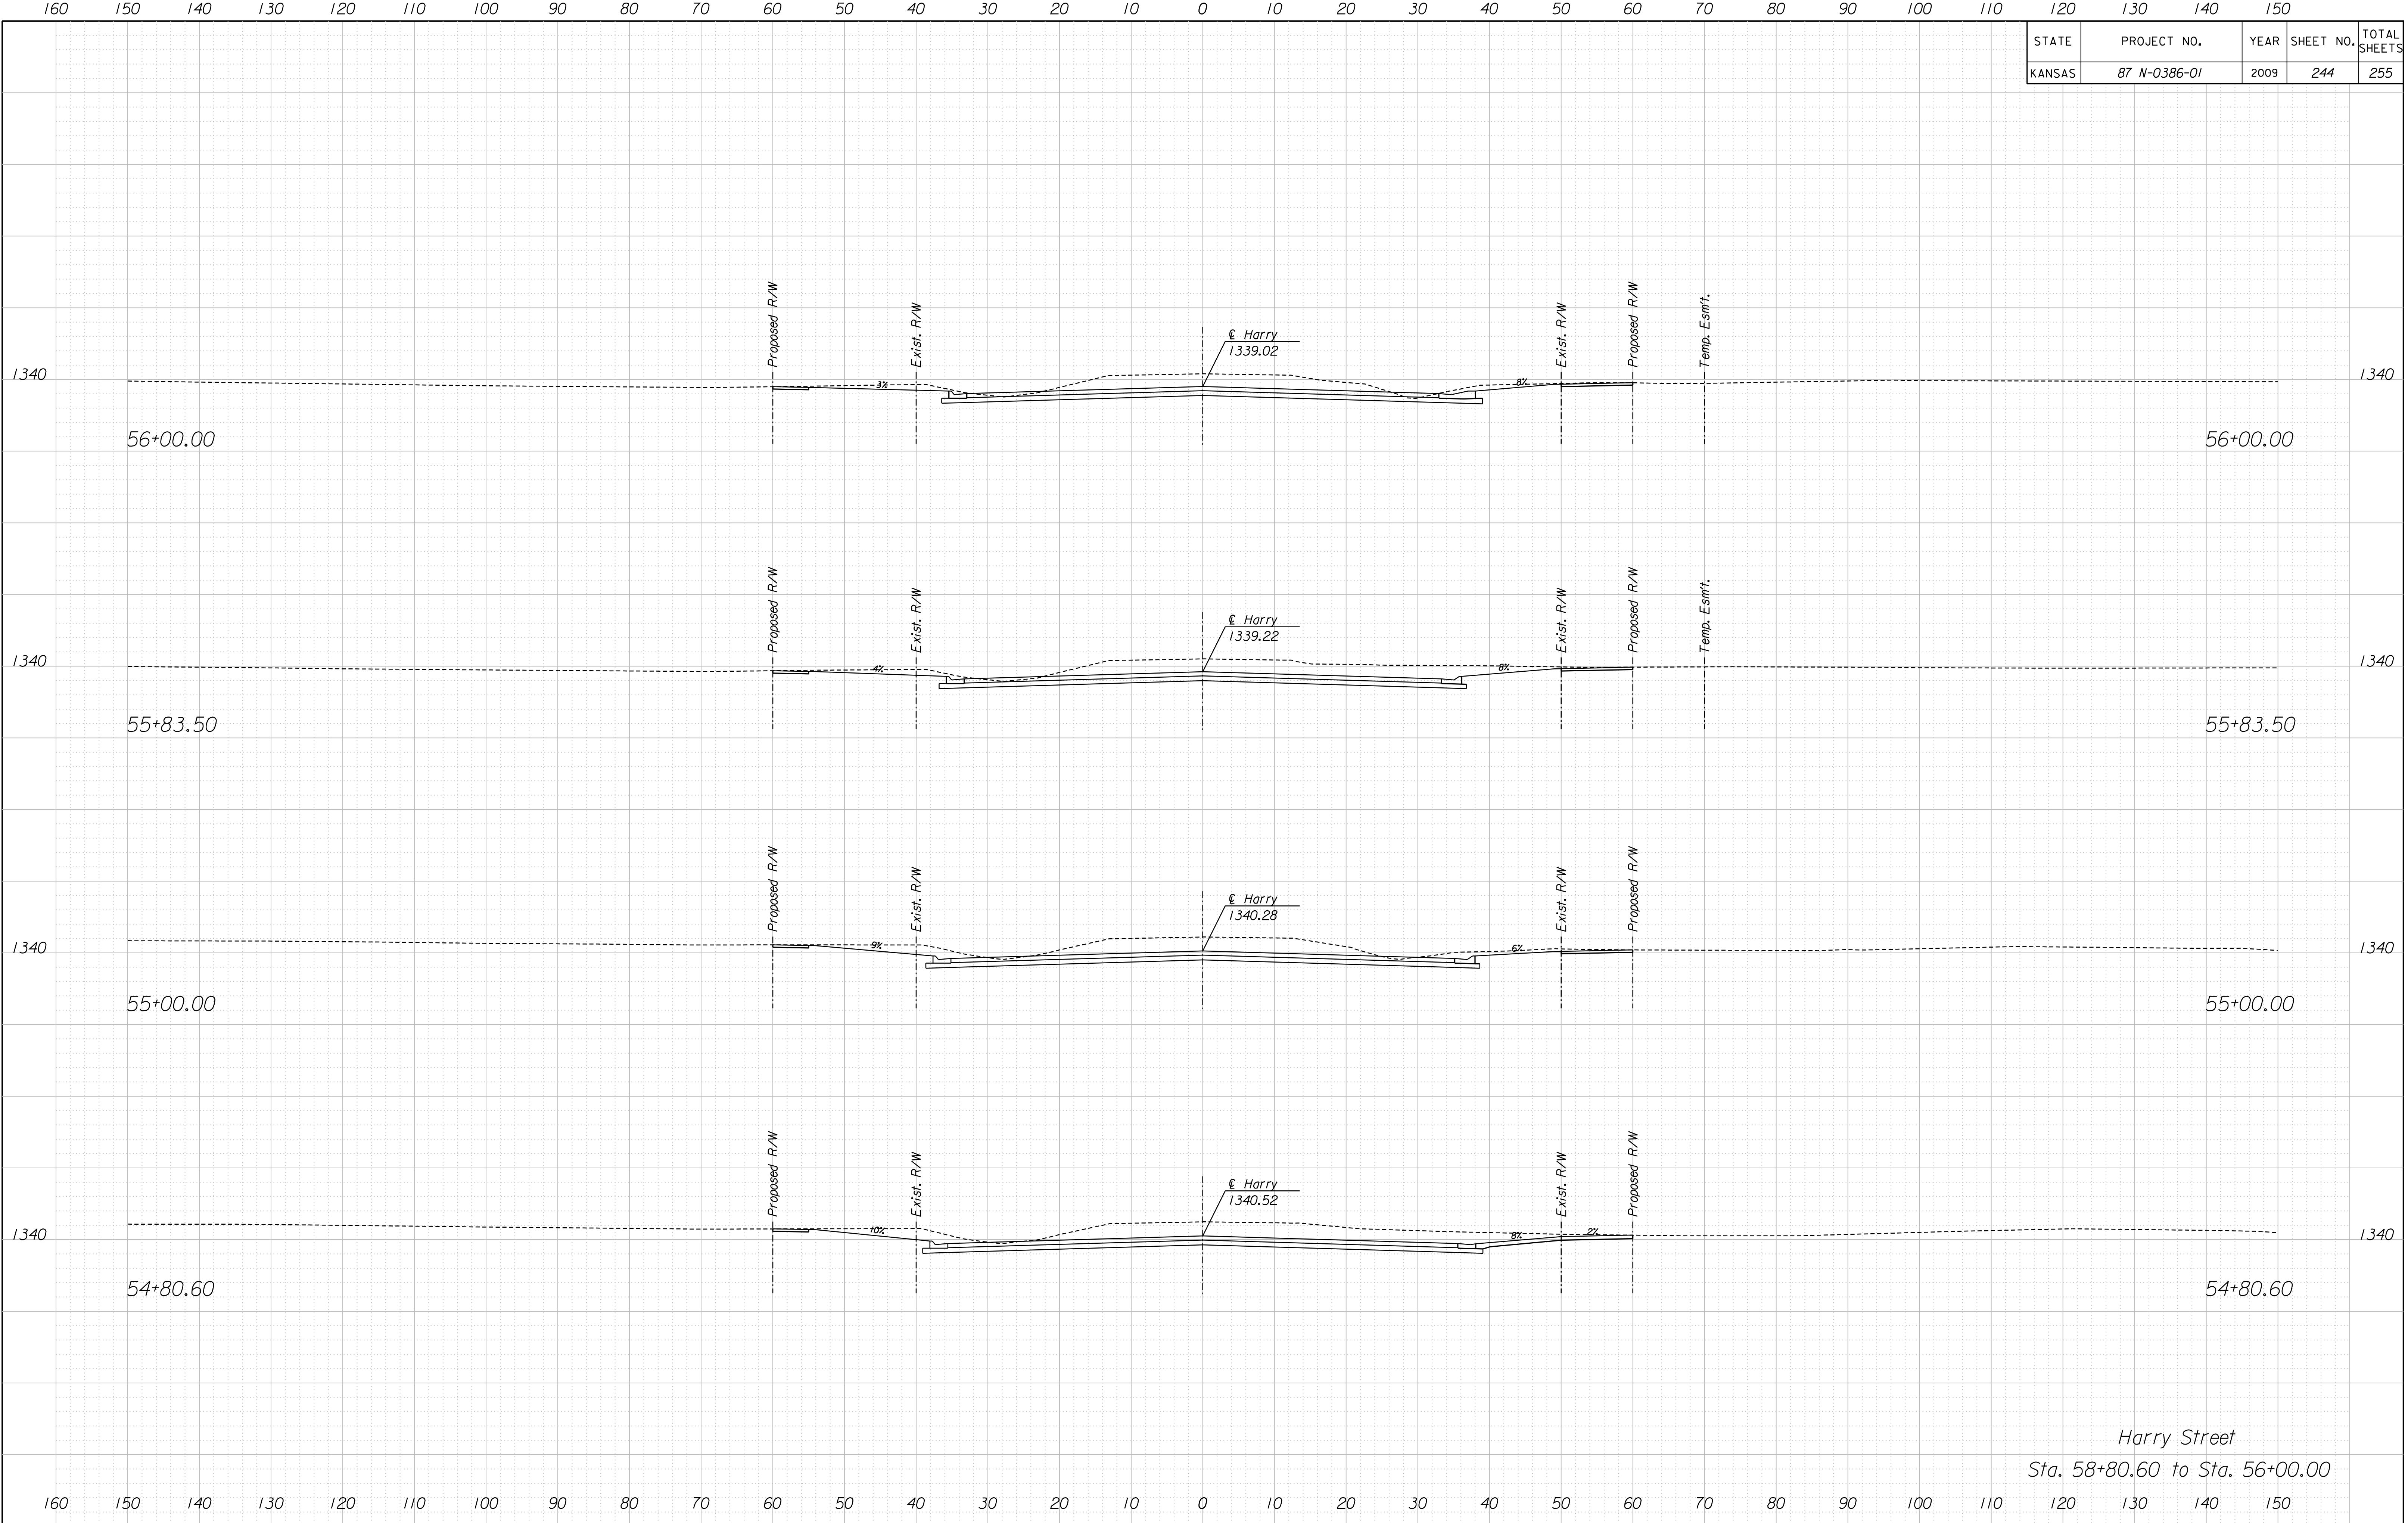

Drawn By: Plotted: 11/24/2009  
 File: K:\35751A\Cadd\Sheets\Roadway\Xsect\GRNWHHARXS.dgn

Harry Street  
 Sta. 58+80.60 to Sta. 56+00.00