


| STATE  | PROJECT NO.  | YEAR | SHEET NO. | TOTAL SHEETS |
|--------|--------------|------|-----------|--------------|
| KANSAS | 87 N-0386-01 | 2009 | 245       | 255          |

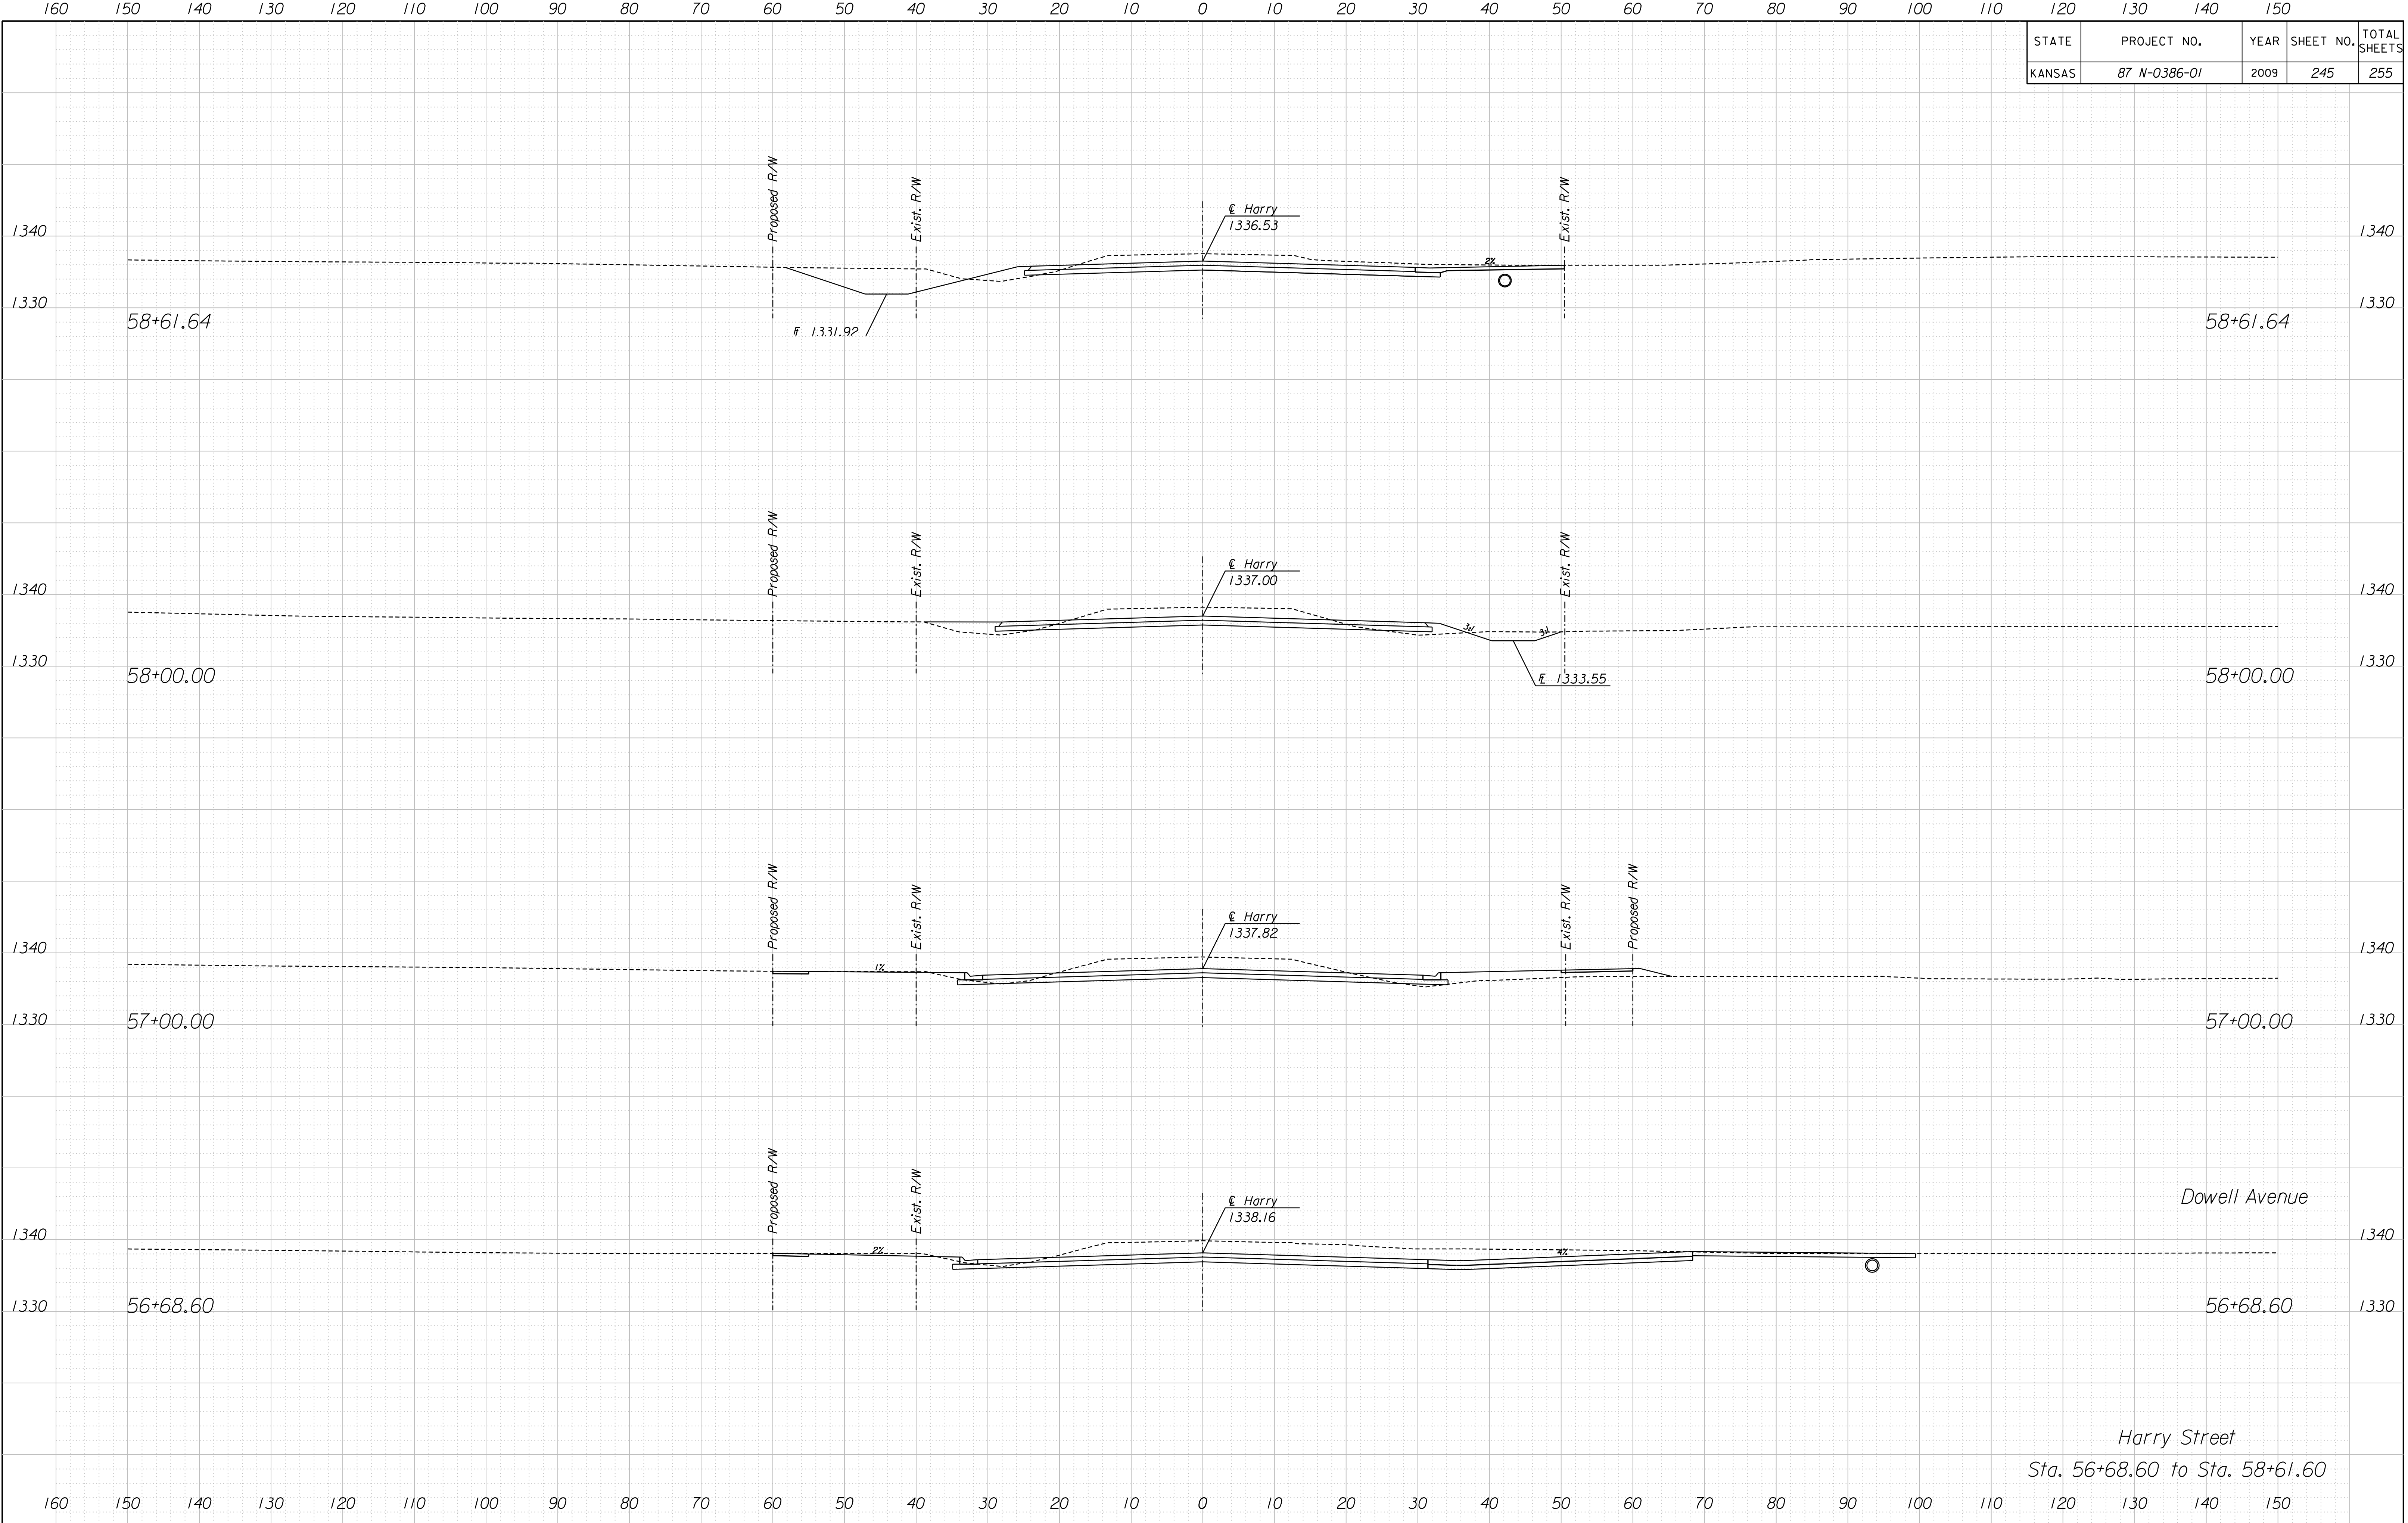

Drawn By :  
 Plotted : 11/24/2009  
 File : K:\35751A\Cadd\Sheets\Roadway\Xsect\GRNWHHARXS.dgn

Dowell Avenue  
 Harry Street  
 Sta. 56+68.60 to Sta. 58+61.60