


STATE	PROJECT NO.	YEAR	SHEET NO.	TOTAL SHEETS
KANSAS	87 N-0386-01	2009	251	255

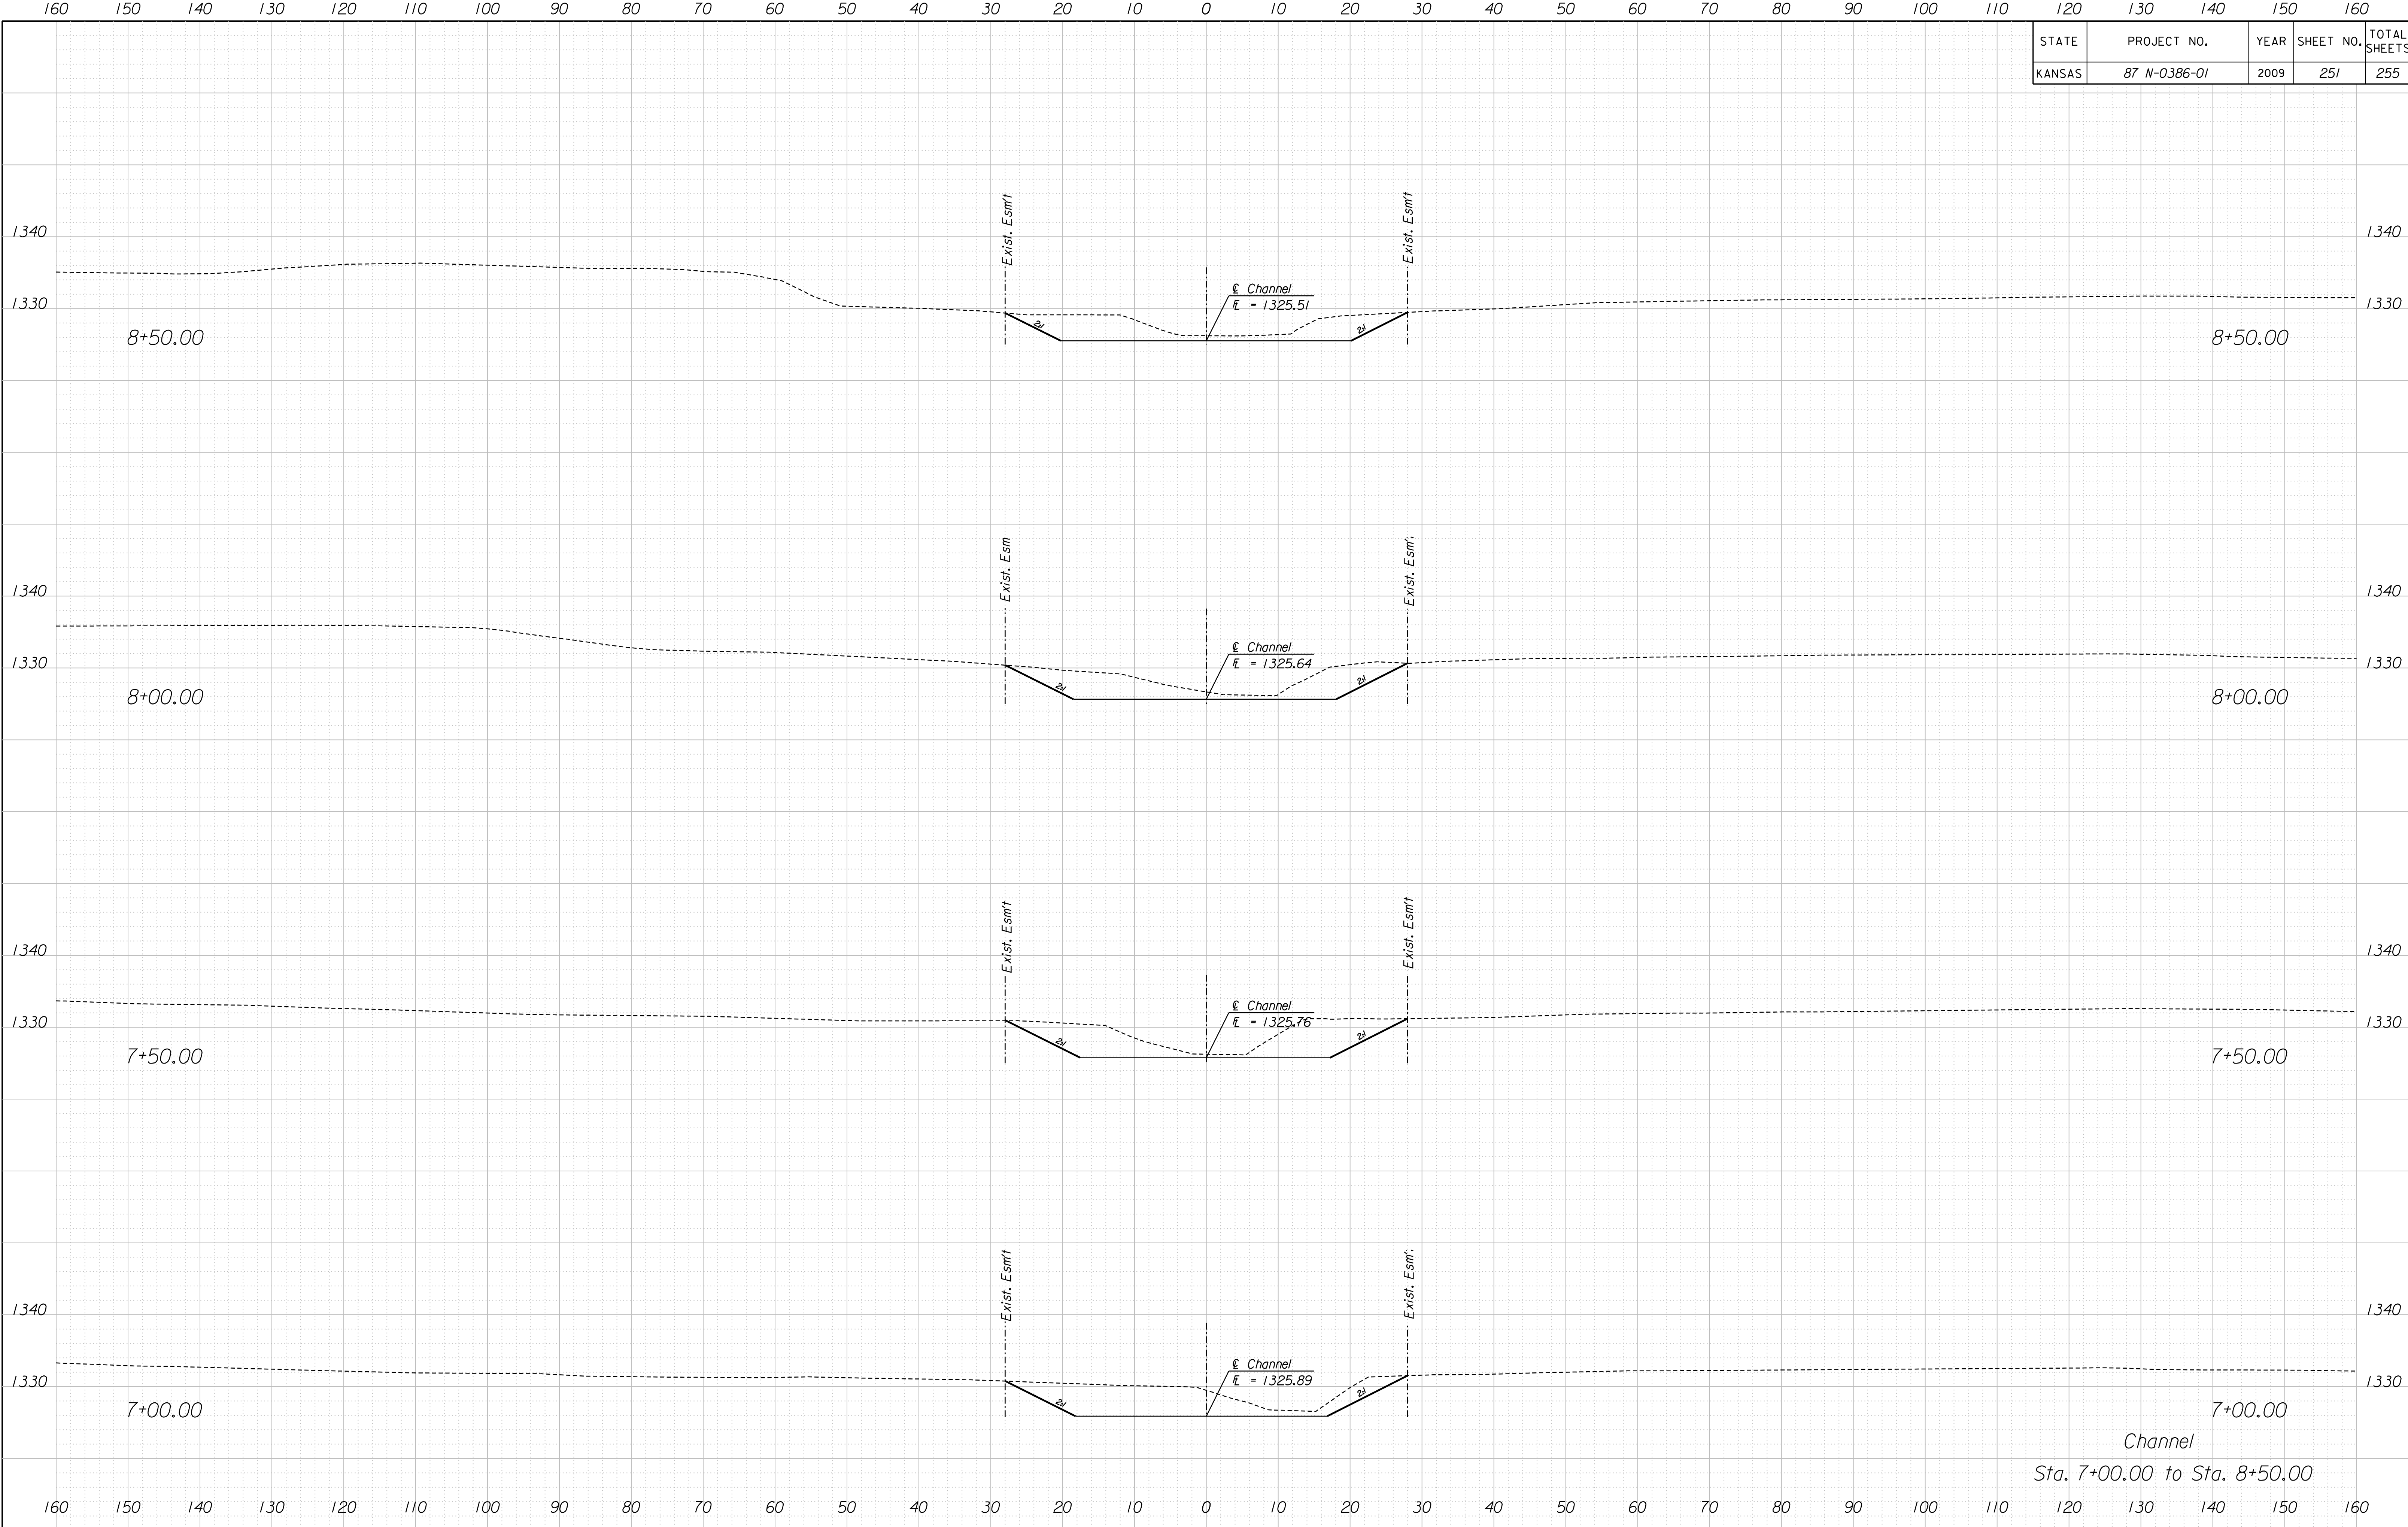

Drawn By: Plotted: 11/24/2009  
 File: K:\35751\ACADD\SHEETS\ROADWAY\XSECT\GRN\WHCHXS.dgn

Channel  
 Sta. 7+00.00 to Sta. 8+50.00