


STATE	PROJECT NO.	YEAR	SHEET NO.	TOTAL SHEETS
KANSAS	87 N-0386-01	2009	253	255

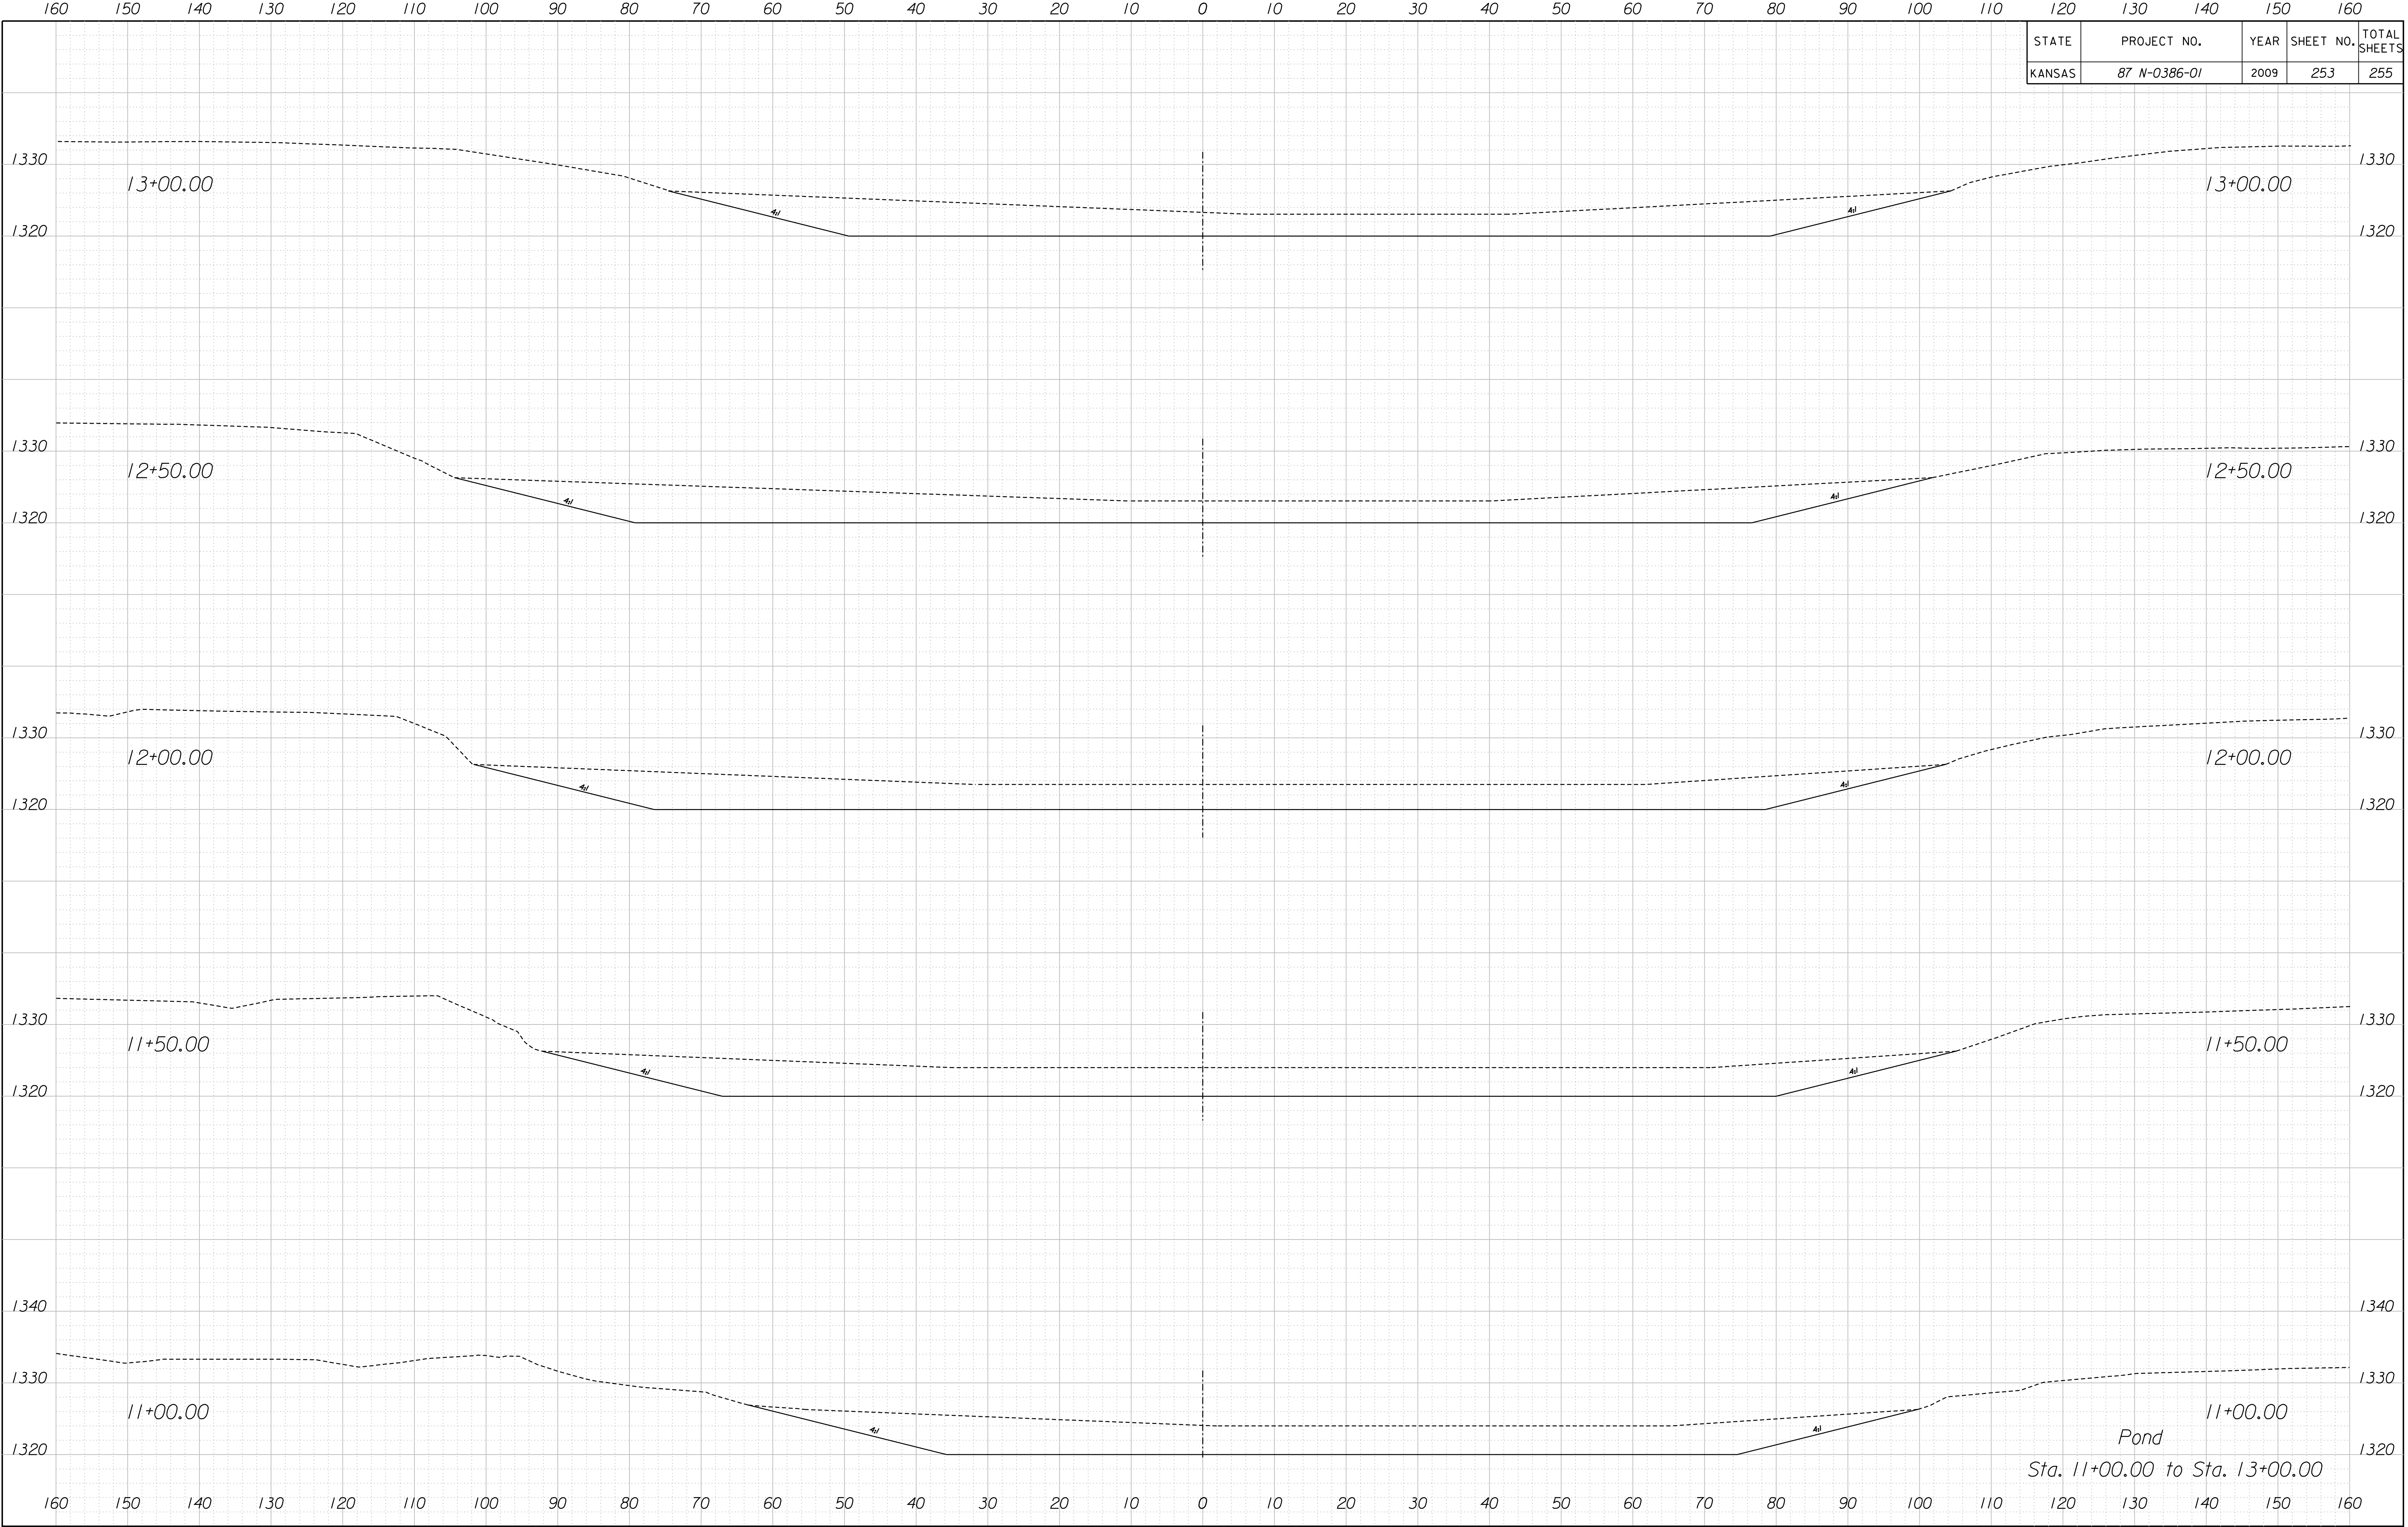

Drawn By :
 Plotted : 11/24/2009
 File : K:\35751\ACADD\SHEETS\ROADWAY\SECT\GRN\WHCHXS.dgn

Pond
 Sta. 11+00.00 to Sta. 13+00.00