


STATE	PROJECT NO.	YEAR	SHEET NO.	TOTAL SHEETS
KANSAS	87 N-0386-01	2009	255	255

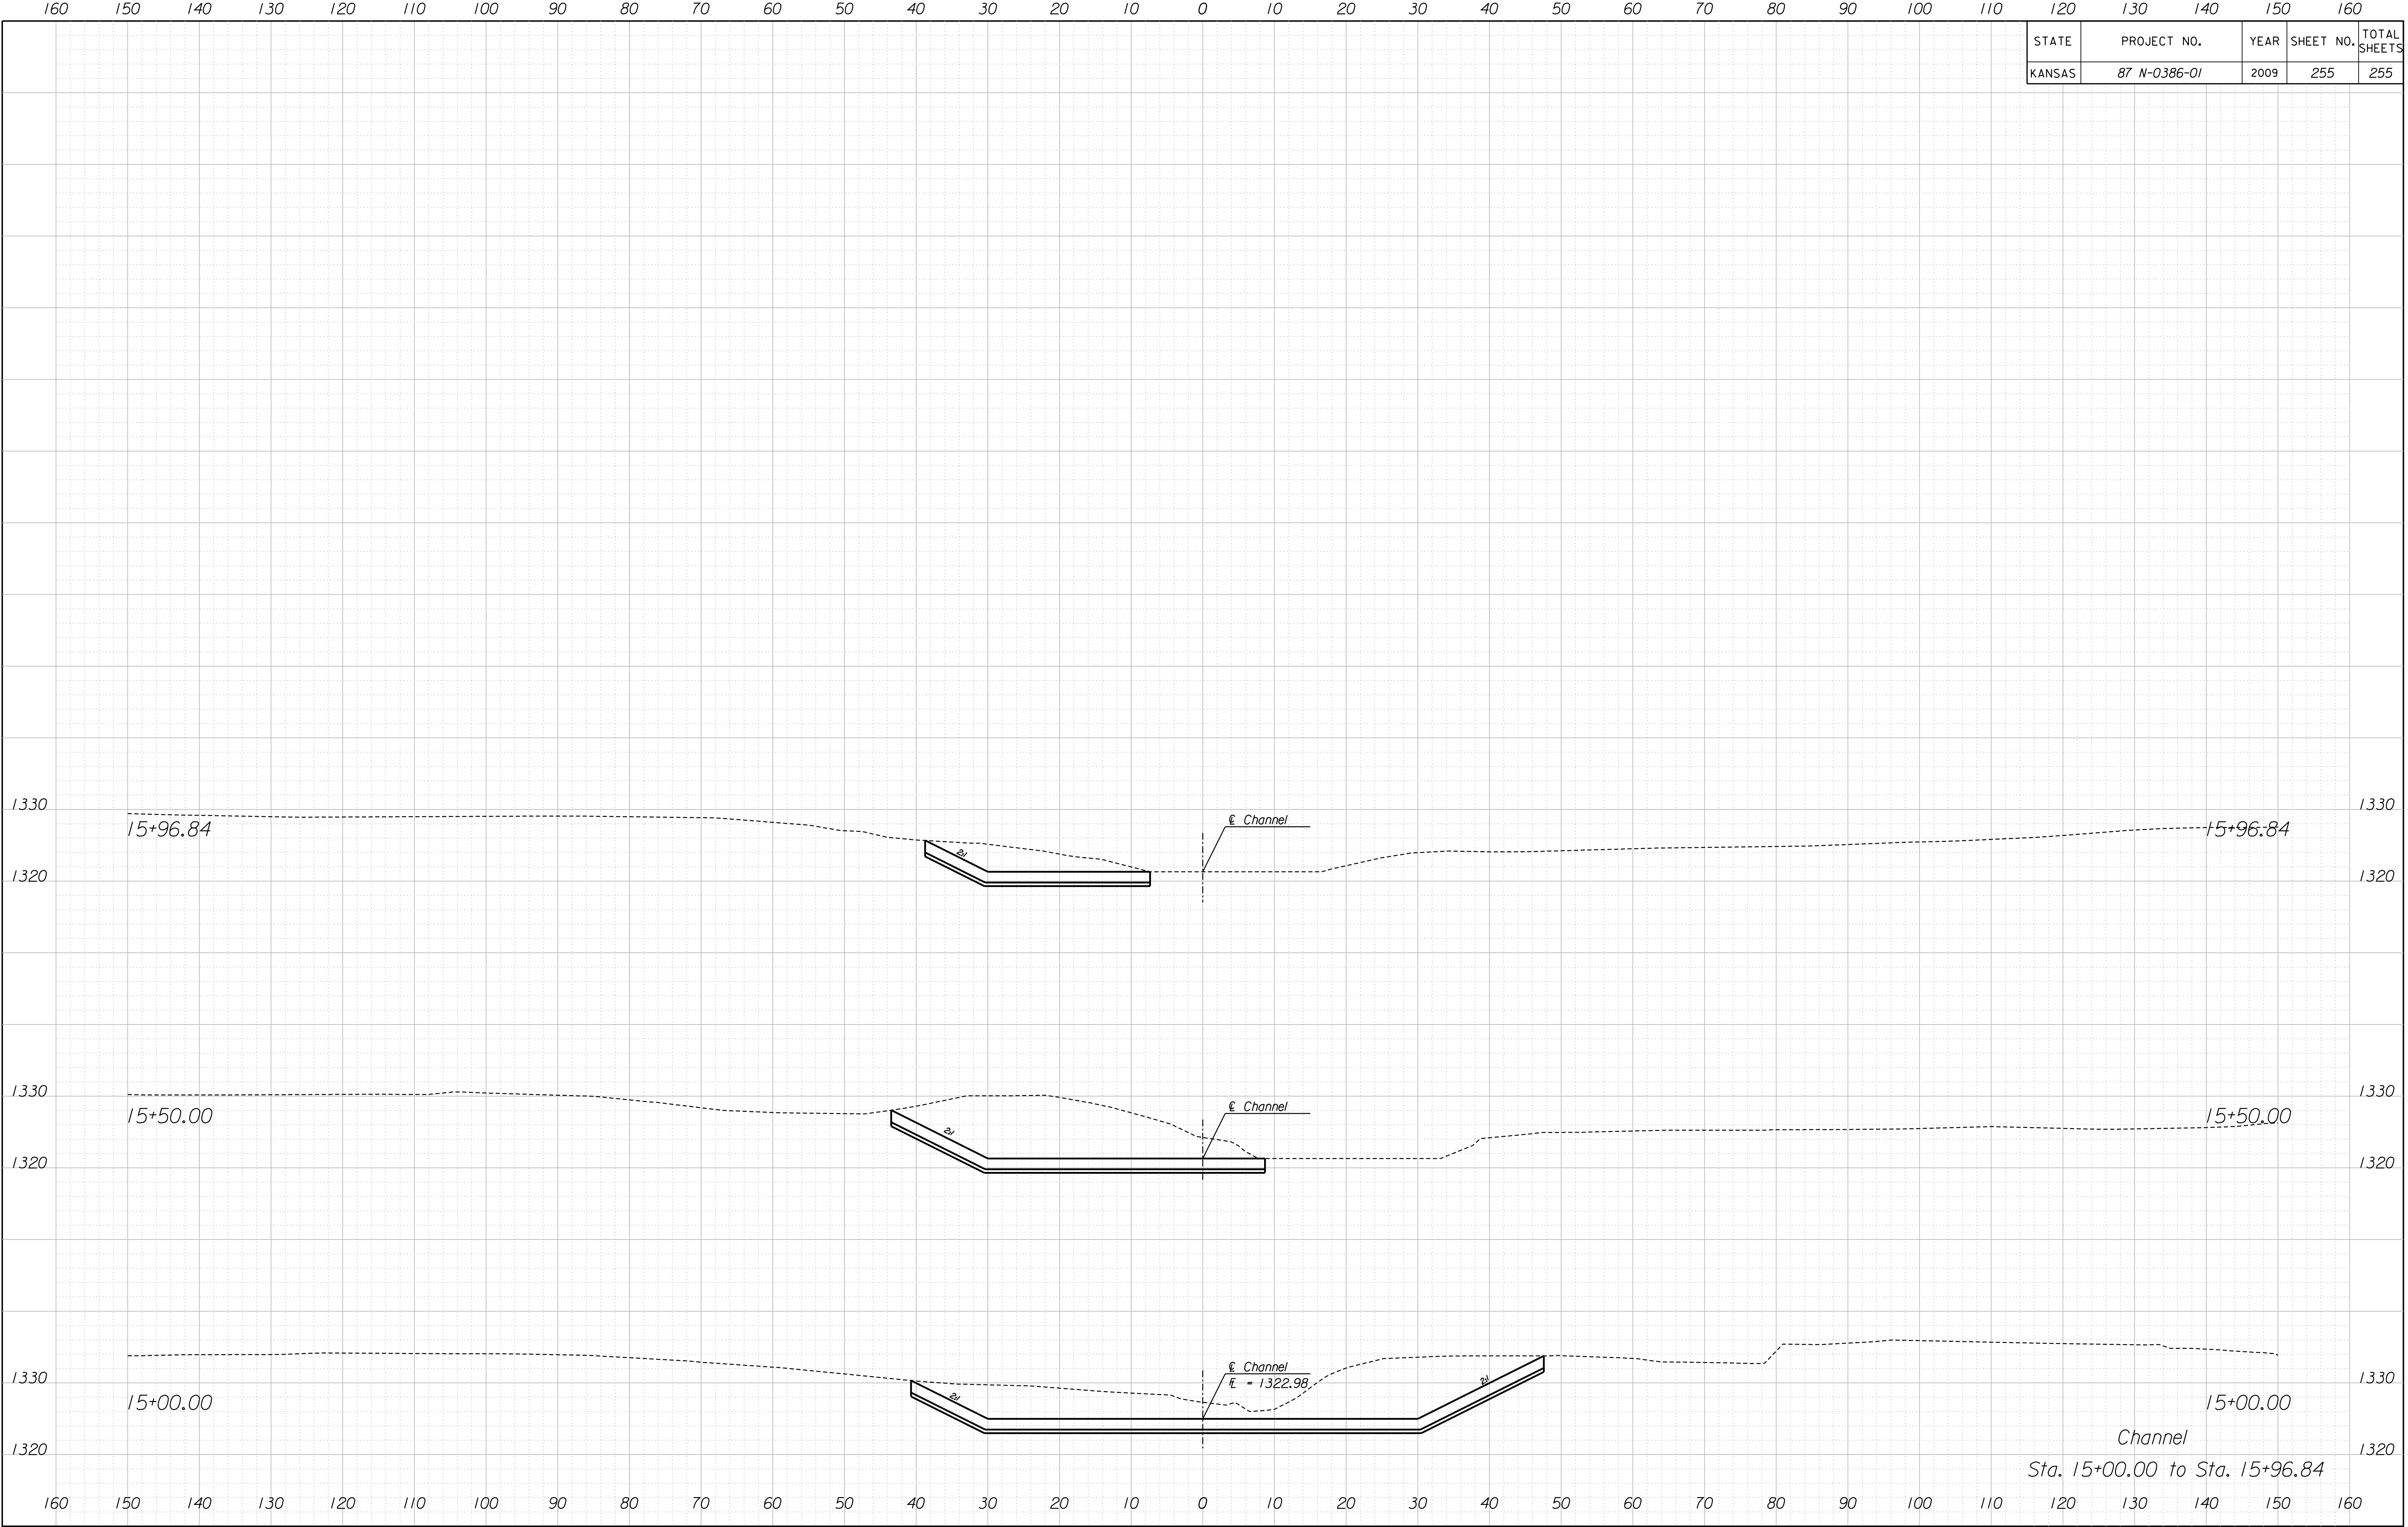

Drawn By: Plotted: 11/24/2009  
 File: K:\35751A\CADD\SHEETS\ROADWAY\SECT\GRN\WHCHXS.dgn

Channel  
 Sta. 15+00.00 to Sta. 15+96.84