
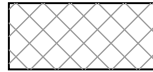

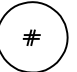


STATE	PROJECT NO.	YEAR	SHEET NO.	TOTAL SHEETS
KANSAS	472-84295	2010	8	194

LEGEND


-  Pavement Removal
-  Sidewalk Removal
-  Pavement Milling

NOTE:  
 Contractor Shall See Streetscape Plans for all Items of Construction Beyond the Back of Curb. See Shts. 22-40

 All Control and Coordinate Data is Located on Sht. 3



DATE	BY	REFERENCES NOTED	REFERENCES CHECKED

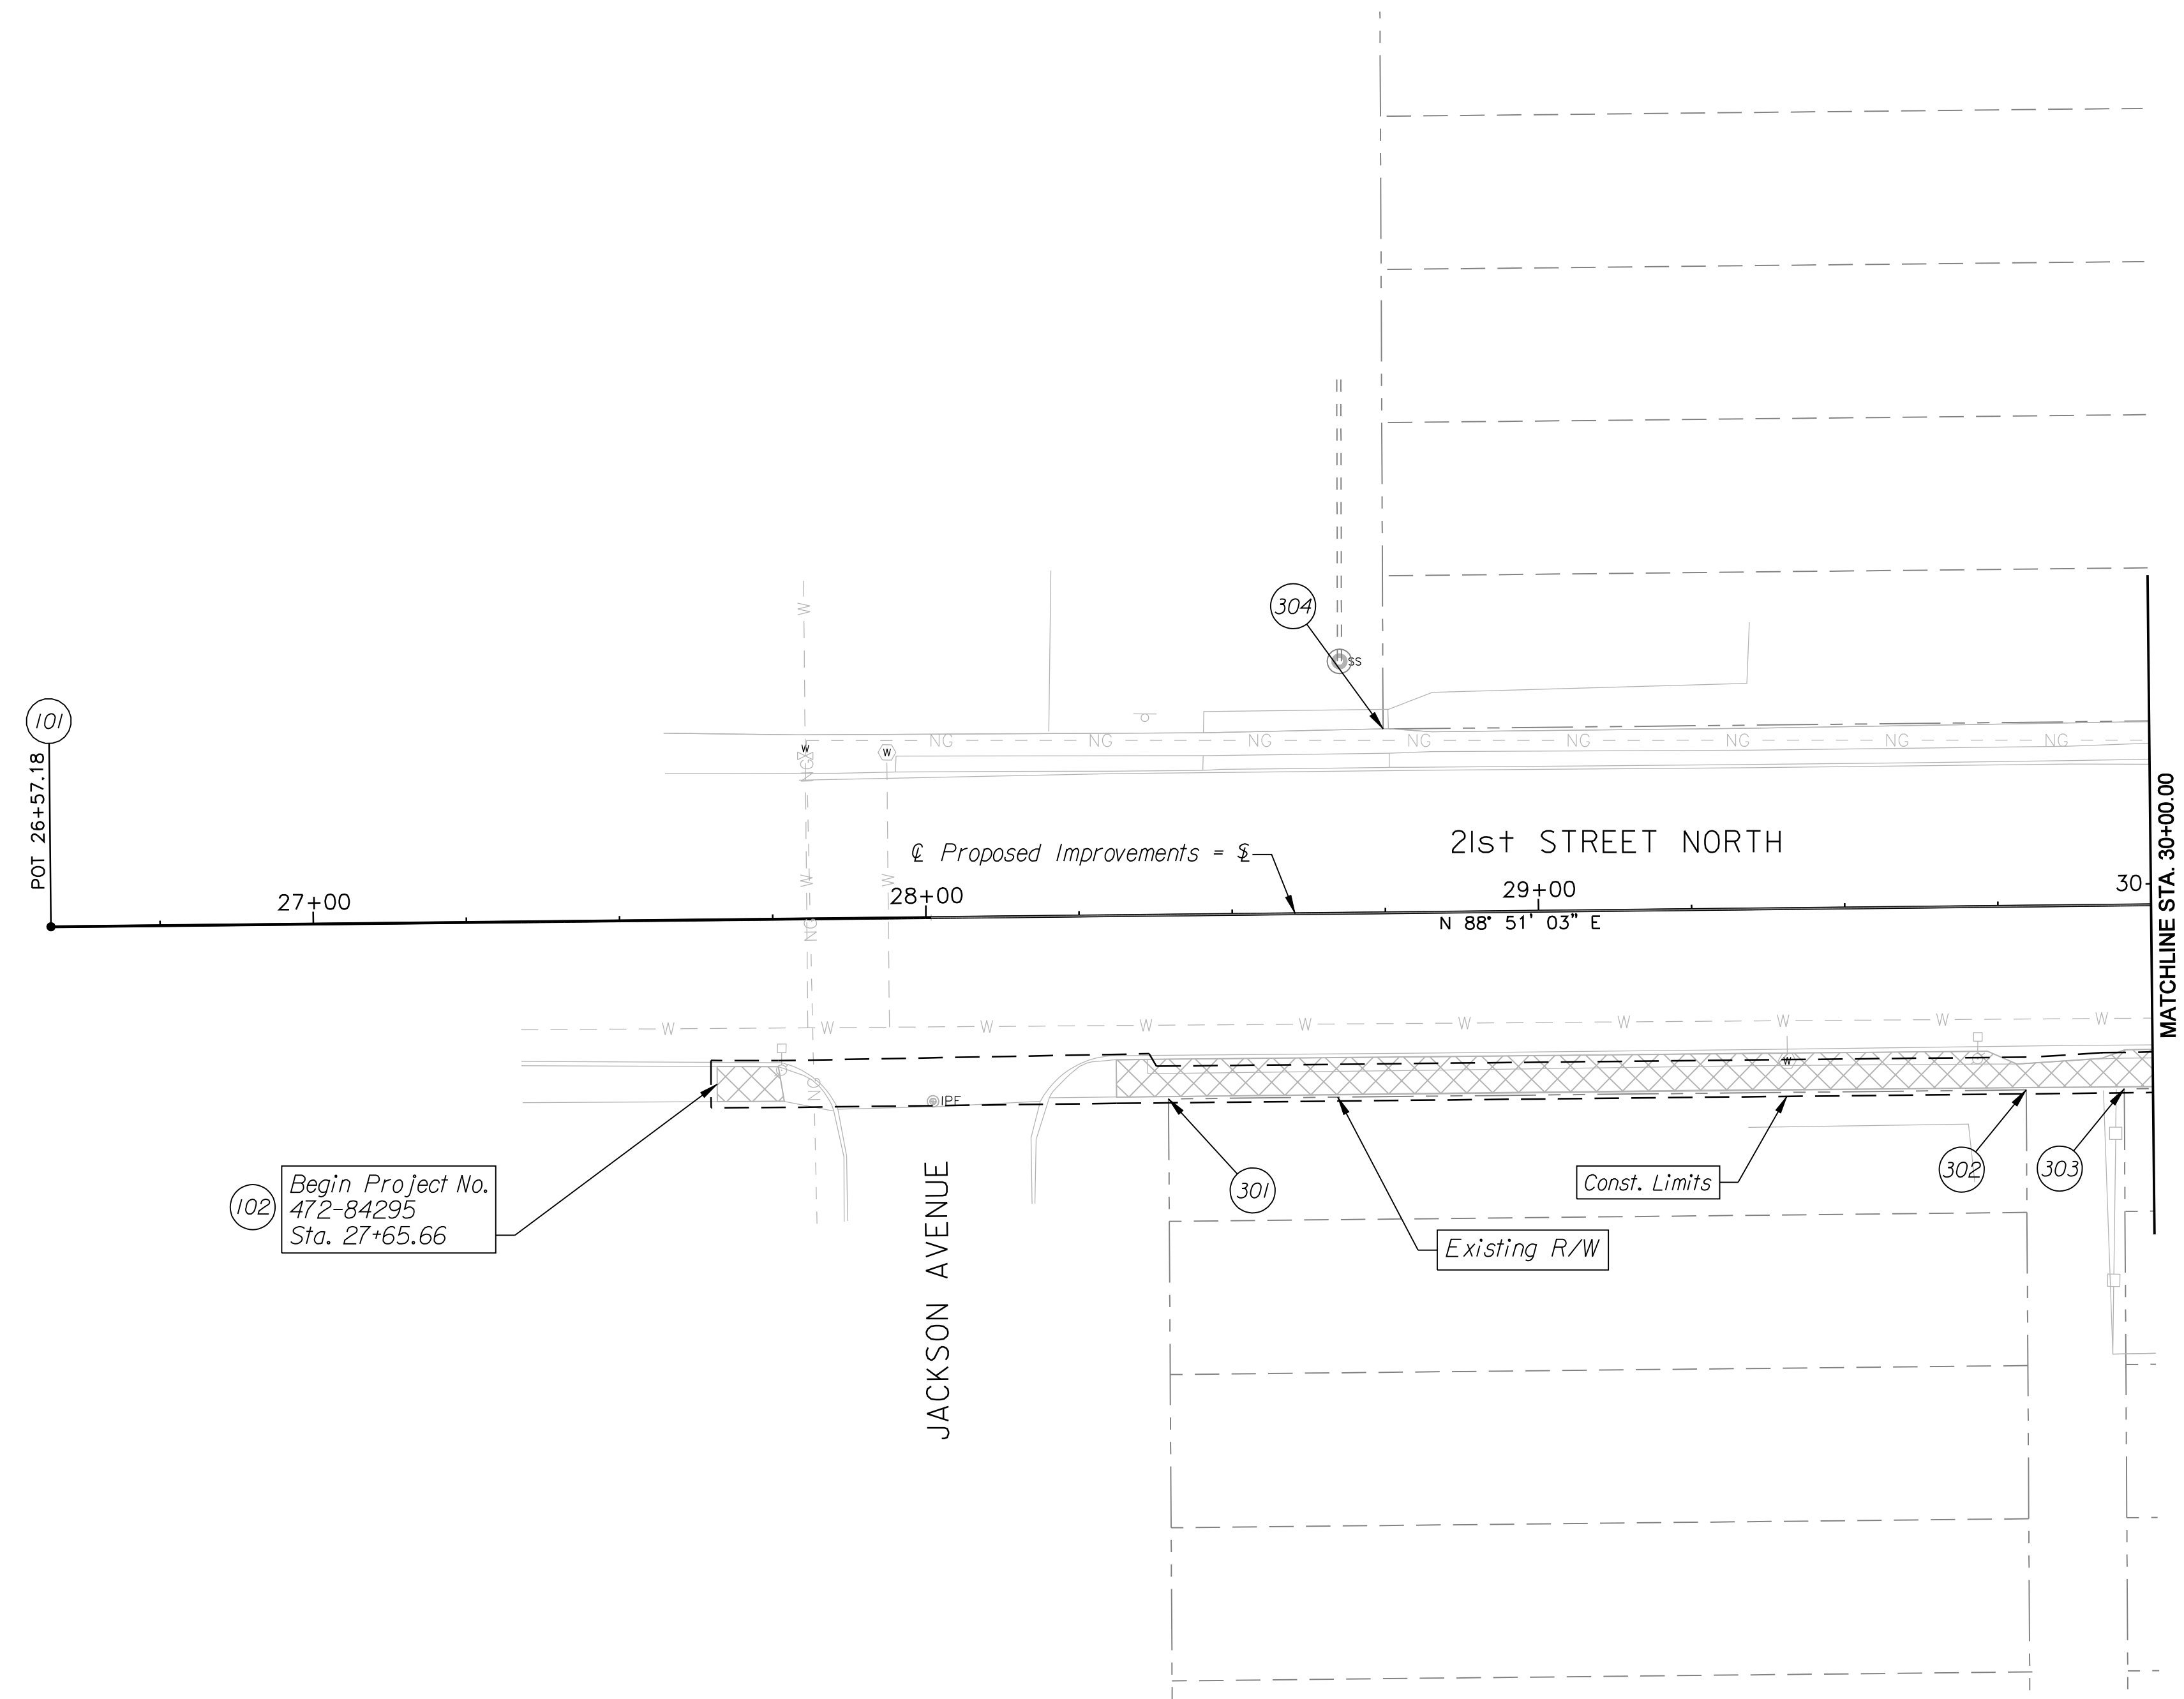

\$[getvar, "dwgprefix"]\\$(getvar, "dwgname"). Plotter:\$[editime, 0, MON DD," YYYY - HHMMam/pm]  
 Plotted By: danavarro  
 Plotted: 1/8/2010  
 File: g:\W05\0001\ROAD\001\p00a.sht

CITY OF WICHITA	
21ST STREET NORTH & BROADWAY AVENUE INTERSECTION	
PROPOSED PLAN & PROFILE	
21ST STREET NORTH	
STA. 27+65.66 to STA. 30+00.00	
WICHITA, KANSAS	
DESIGNED	DRAWN
M.D.B.	D.A.N.
CHECKED	DATE
B.A.L.	1/8/2010

