


STATE	PROJECT NO.	YEAR	SHEET NO.	TOTAL SHEETS
KANSAS	472-84295	2010	16	194

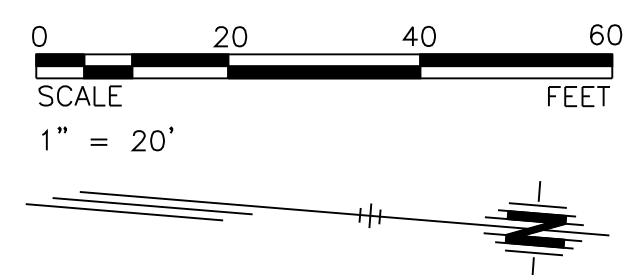

LEGEND

	Pavement Removal
	Sidewalk Removal


NOTE:
Contractor Shall See Streetscape Plans for all Items of Construction Beyond the Back of Curb.
See Shts. 22-40

⊙ All Control and Coordinate Data is Located on Sht. 3

CURVE DATA M1C2
P.I. STA. = 15+24.59
P.C. STA. = 14+32.63
P.T. STA. = 16+16.32
 $\Delta = 7^{\circ} 06' 41''$ (RT)
D = 3' 52' 17"
R = 1,480.00'
T = 91.96'
L = 183.69'
E = 2.85'

-0.06% ϵ
Sta. 14+68.16
Match Existing

BY	DATE
REFERENCES NOTED	
REFERENCES CHECKED	

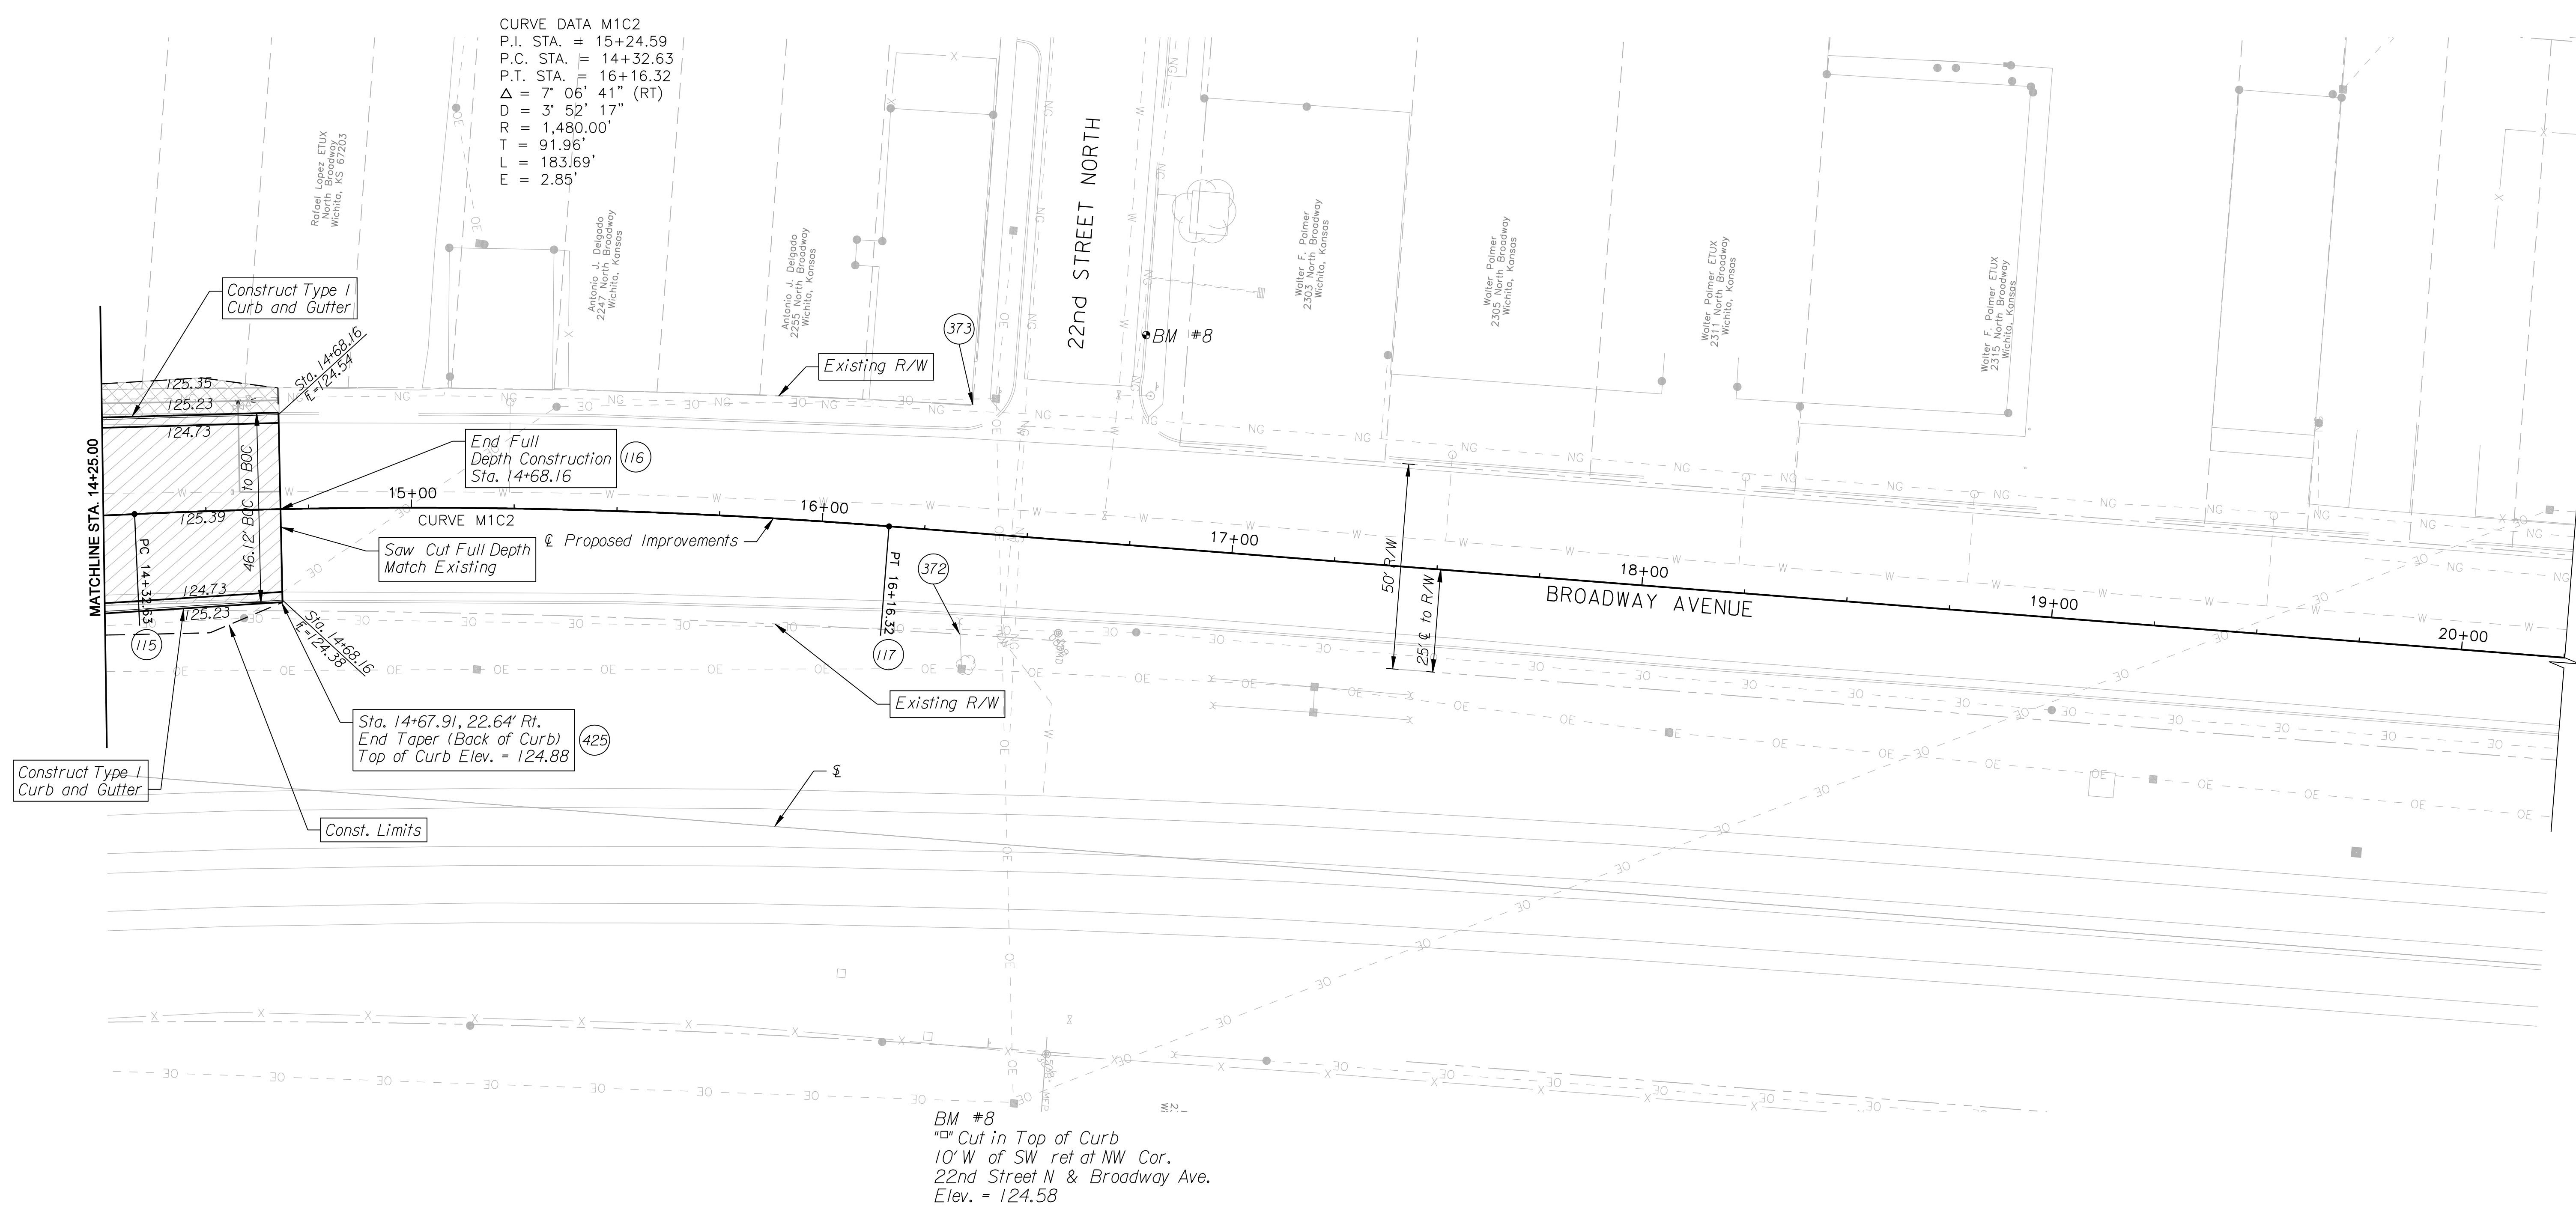

BM #8
Cut in Top of Curb
10' W of SW ret at NW Cor.
22nd Street N & Broadway Ave.
Elev. = 124.58

Plotted By: danavarro
Plotted: 1/8/2010
File: g:\W05\0001\ROAD\001\p06.sht

CITY OF WICHITA	
21ST STREET NORTH & BROADWAY AVENUE INTERSECTION	
PROPOSED PLAN & PROFILE	
BROADWAY AVENUE	
STA. 14+25.00 to STA. 14+68.16	
WICHITA, KANSAS	
DESIGNED	DRAWN
M.D.B.	D.A.N.
CHECKED	DATE:
B.A.L.	1/8/2010

TranSystems