


STATE	PROJECT NO.	YEAR	SHEET NO.	TOTAL SHEETS
KANSAS	472-84295	2010	19	194

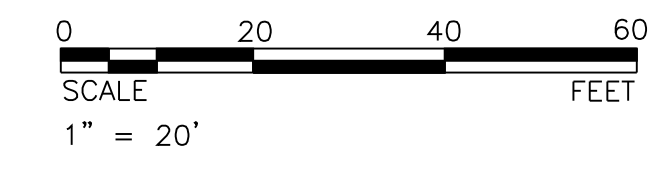


LEGEND

- Pavement Removal
- Sidewalk Removal

NOTE:
Contractor Shall See Streetscape Plans for all Items of Construction Beyond the Back of Curb. See Shts. 22-40

⊙ All Control and Coordinate Data is Located on Sht. 3

DATE	
BY	
REFERENCES NOTED	
REFERENCES CHECKED	

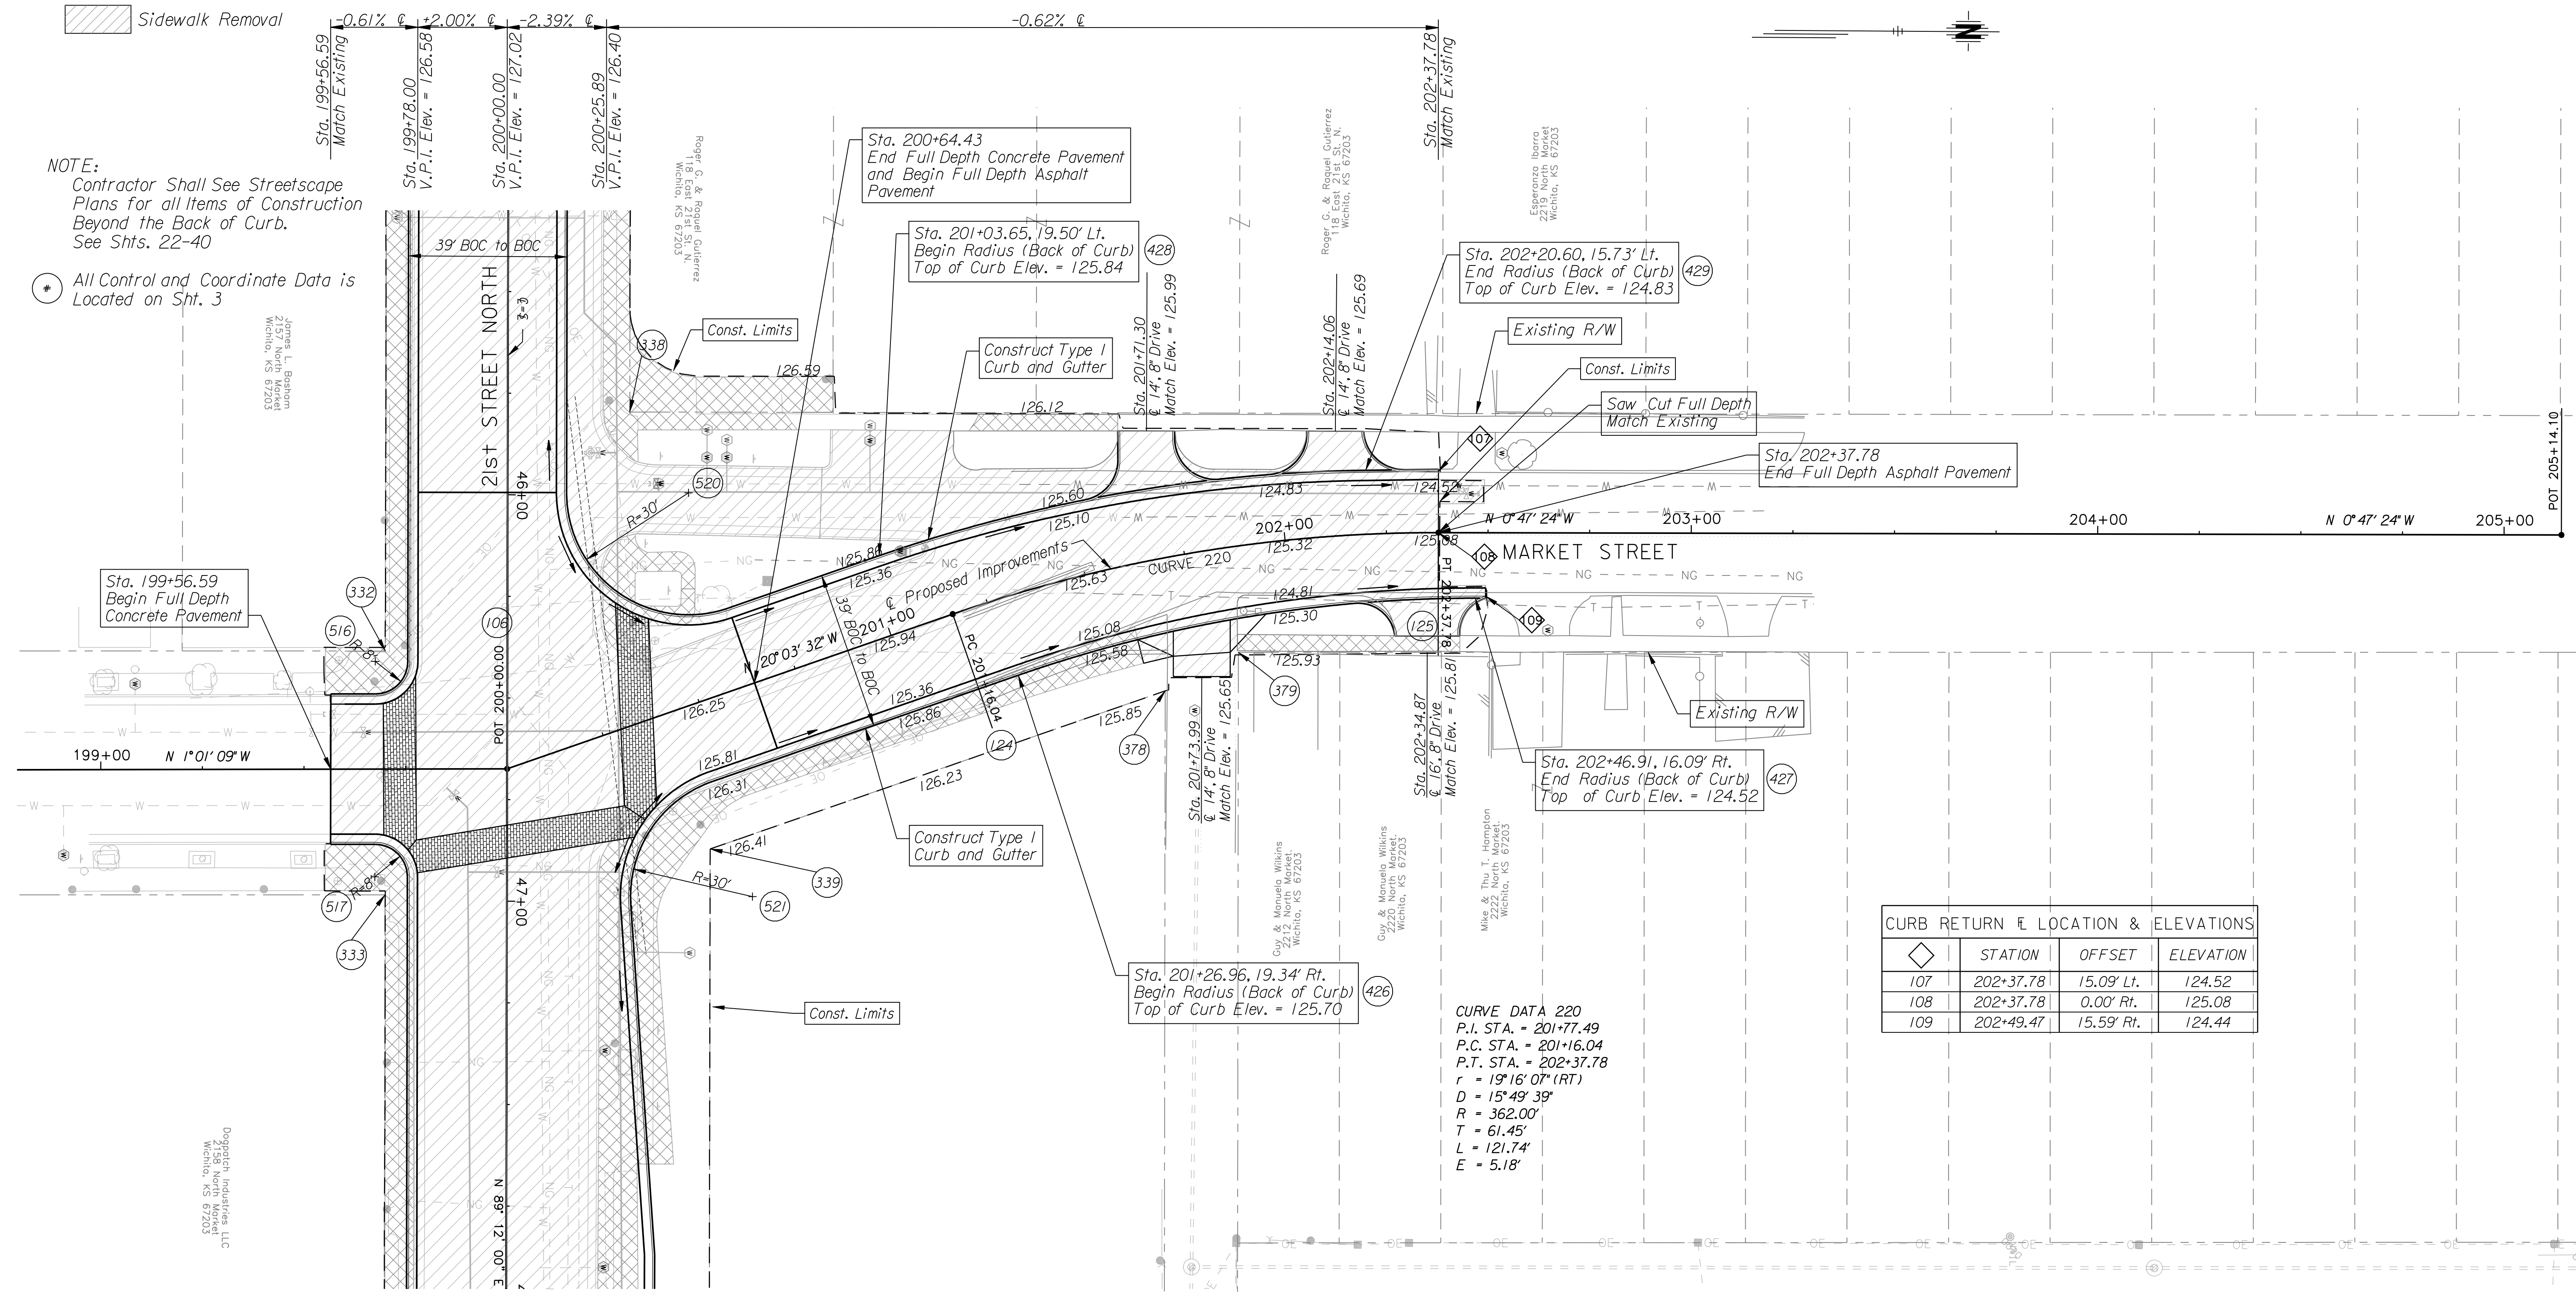

Symbol	STATION	OFFSET	ELEVATION
◇	202+37.78	15.09' Lt.	124.52
◇	202+37.78	0.00' Rt.	125.08
◇	202+49.47	15.59' Rt.	124.44

CURVE DATA 220
P.I. STA. = 201+77.49
P.C. STA. = 201+16.04
P.T. STA. = 202+37.78
r = 19'16' 07" (RT)
D = 15' 49' 39"
R = 362.00'
T = 61.45'
L = 121.74'
E = 5.18'

\$getenv, "dwgprefix"\$(getvar, "dwgname"), PlotTime\$(etime, 0, MON DD" ", YYYY" ", HHMM"pm")
 Plotted By: danavarrro
 Plotted: 1/8/2010
 File: g:\W050001\ROAD\001\p09.sht

Design: Danavarrro LLC
 2158 North Market
 Wichita, KS 67203

CITY OF WICHITA	
21ST STREET NORTH & BROADWAY AVENUE INTERSECTION	
PROPOSED PLAN & PROFILE	
MARKET STREET	
STA. 199+56.59 TO STA. 202+49.46	
WICHITA, KANSAS	
DESIGNED	DRAWN
M.D.B.	D.A.N.
CHECKED	DATE
B.A.L.	1/8/2010

