



A 21ST. STREETSCAPE IMPROVEMENT PLAN
 STA. 50+75.00 - 55+00.00 (21st STREET EAST AT BROADWAY AVE)
 1"=20'-0"

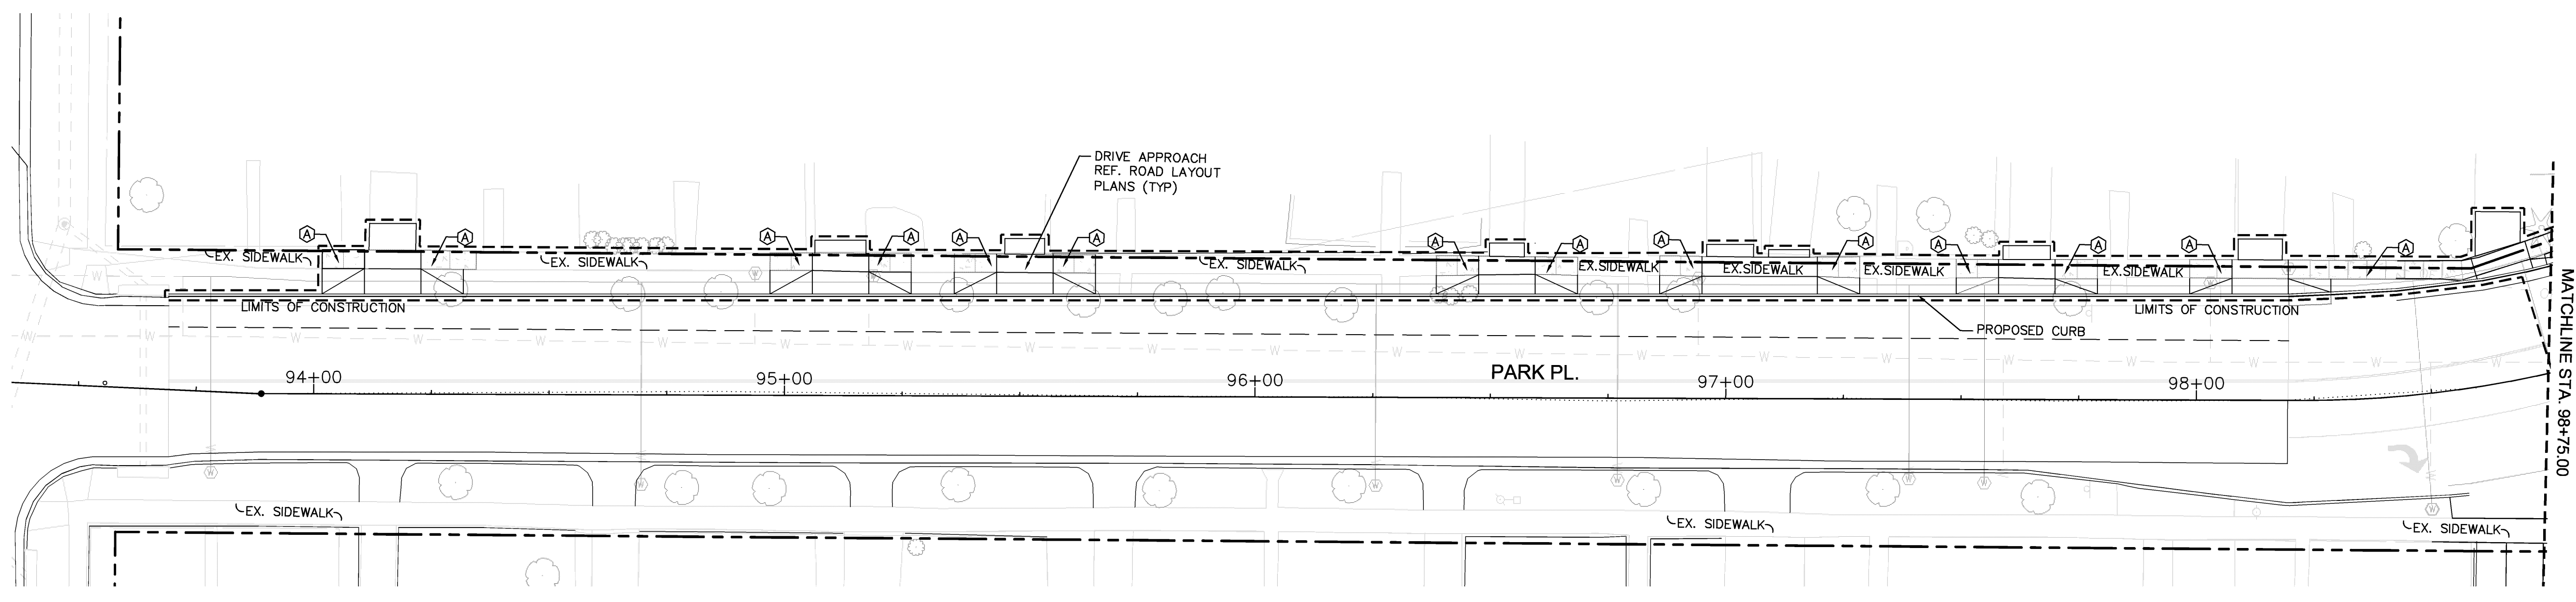

B STREETSCAPE IMPROVEMENT PLAN
 STA. 94+00.00 - STA. 98+75.00 (PARK PL - SOUTH OF 21ST)
 1"=20'-0"

DATE	BY
REFERENCES NOTED	REFERENCES CHECKED

REFERENCE	DETAIL	DETAIL REFERENCE	DETAIL	DETAIL REFERENCE	
(A)	4" PLAIN CONCRETE SIDEWALK	1,2/34, 7/35	(I)	BIKE RACK	5/35
(B)	16" CLAY PAVER BAND	B,C,F/30	(J)	ADA ACCESS RAMP	SHEETS 31,32,33
(C)	PAVERS ON CONCRETE	C/30	(K)	CROSSWALK PAVER PATTERN	A,E/30
(D)	LIGHT POLE PLANTER	1/35	(L)	SECONDARY CAST STONE PANEL	4/34
(E)	TREE WELL PLANTER	7/34	(M)	2" INTEGRAL CONCRETE CURB	3/34
(F)	PRIMARY CAST STONE PANEL	5/34	(N)	6" INTEGRAL CONCRETE CURB	1/28
(G)	DISTRICT MONUMENT	6/34	(O)	6" STEEL BOLLARD	2/28
(H)	BENCH	3/35	(P)	PAVER ISLAND	D/30
(HB)	BENCH BACKLESS	4/35			



LAW/KINGDON, INC.
 ARCHITECTS, ENGINEERS, PLANNERS
 & LANDSCAPE ARCHITECTS

CITY OF WICHITA
 21ST STREET NORTH &
 BROADWAY AVENUE INTERSECTION

SITE ARCHITECTURAL PLAN

WICHITA, KANSAS

DESIGNED:	J.A.B./W.A.W	DRAWN:	W.A.W
CHECKED:	J.A.B	DATE:	01-11-2010

