



STATE	PROJECT NO.	YEAR	SHEET NO.	TOTAL SHEETS
KANSAS	472-84295	2010	37	194

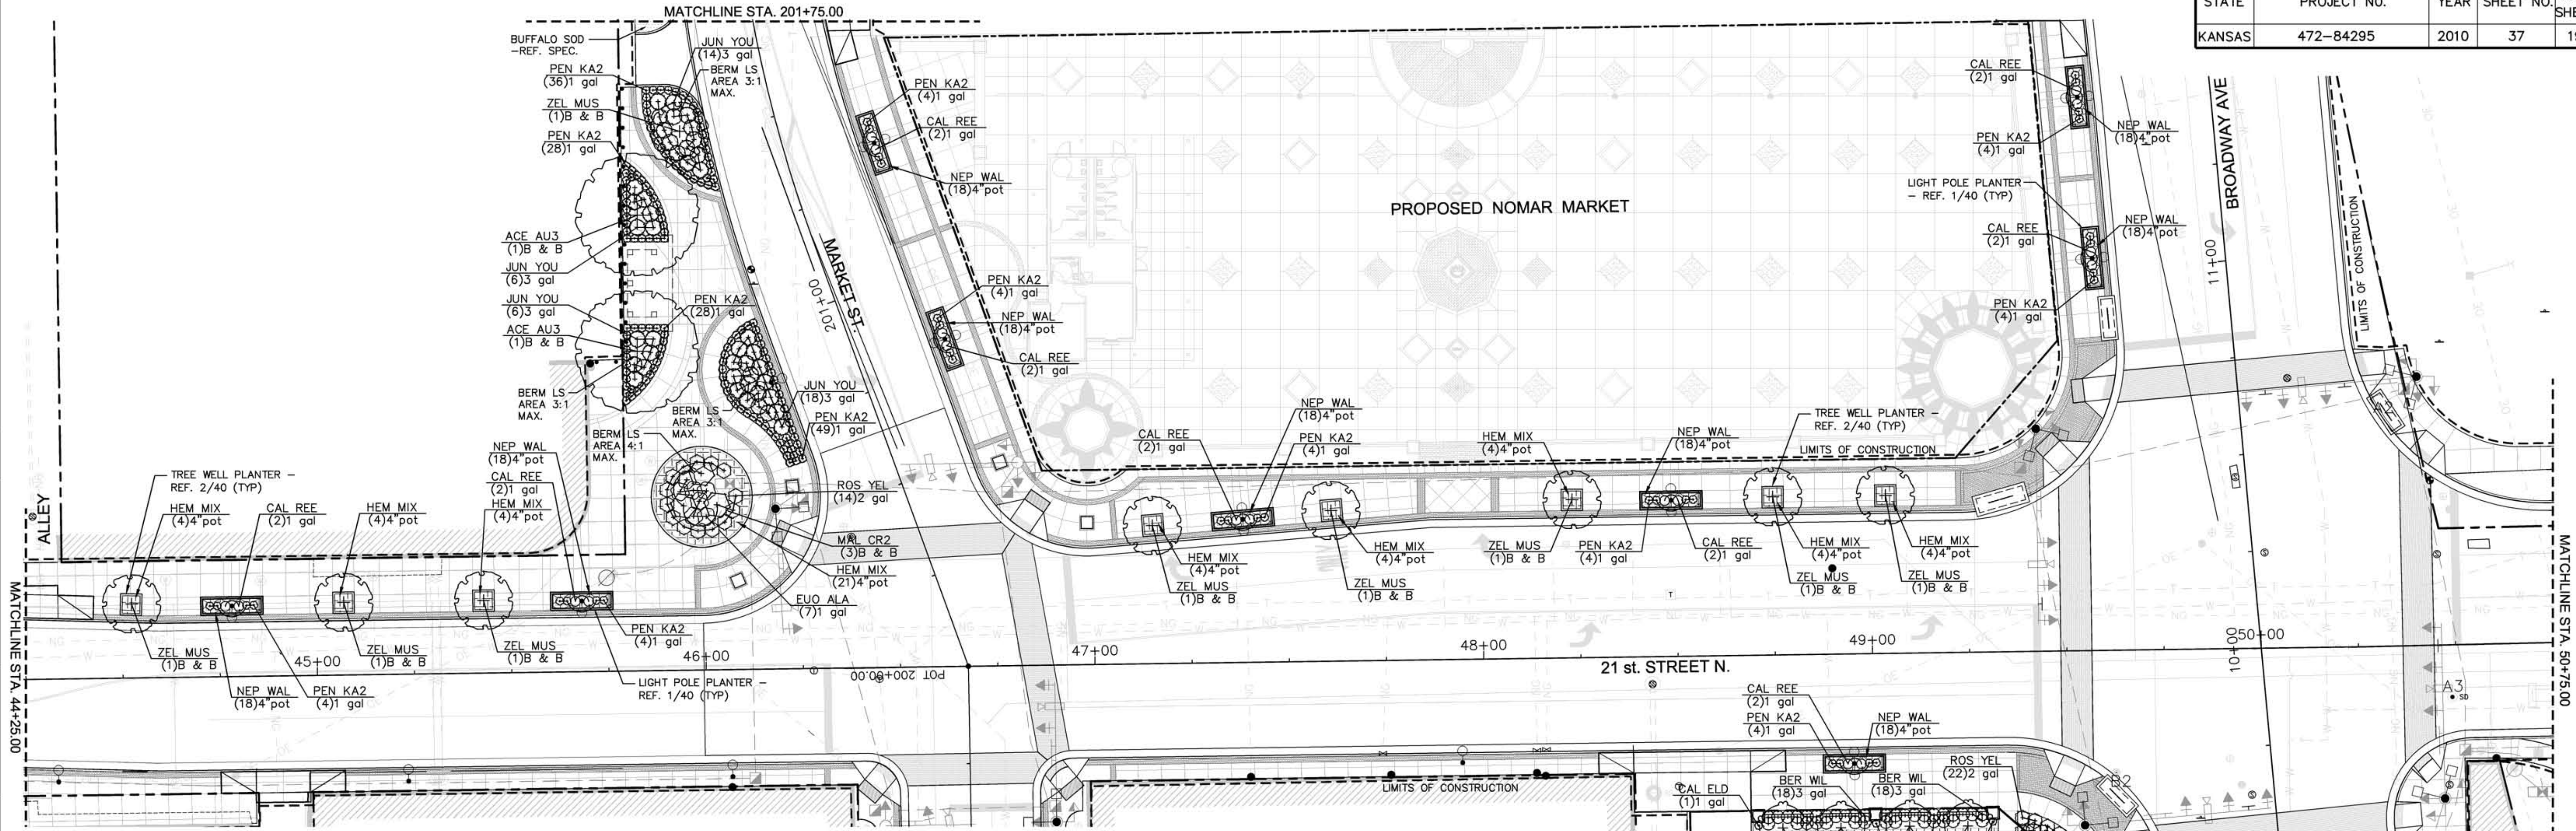

**A 21ST. LANDSCAPE PLANTING PLAN**  
 1"=20'-0"  
 NORTH

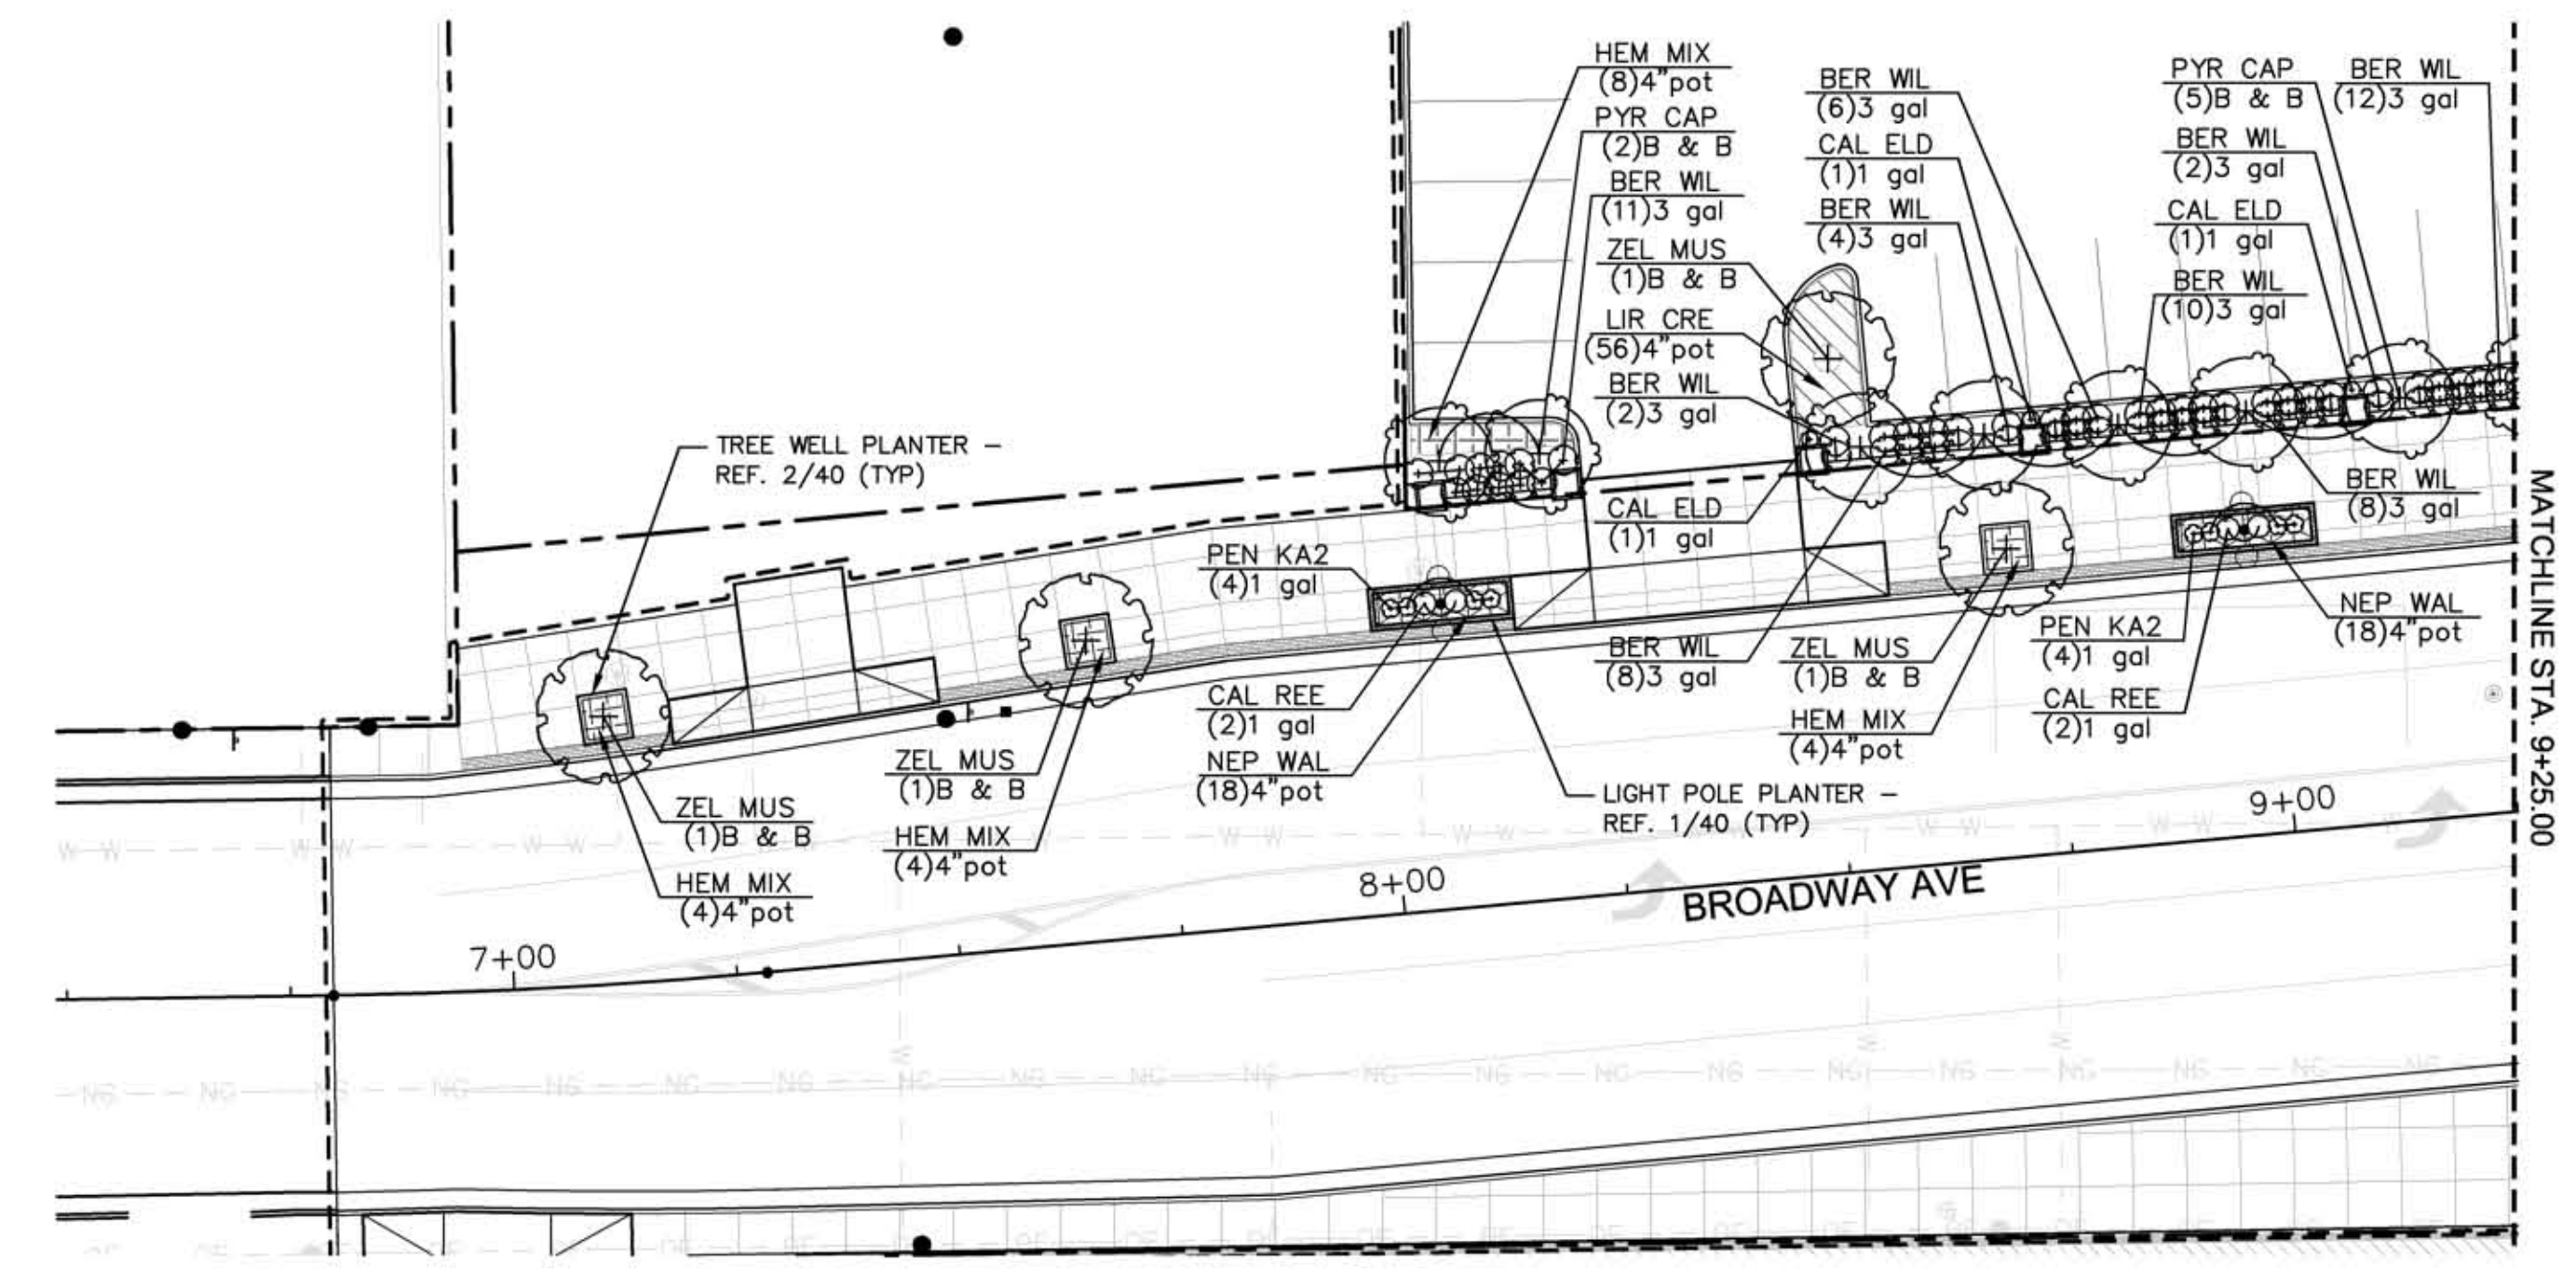

**B 21ST. LANDSCAPE PLANTING PLAN**  
 BROADWAY - SOUTH OF 21ST  
 1"=20'-0"  
 NORTH

<p><b>LAW/KINGDON, INC.</b>          ARCHITECTS, ENGINEERS, PLANNERS          &amp; LANDSCAPE ARCHITECTS</p>	CITY OF WICHITA 21ST STREET NORTH & BROADWAY AVENUE INTERSECTION  LANDSCAPE PLANTING PLAN  WICHITA, KANSAS	
		DESIGNED: J.A.B./W.A.W CHECKED: J.A.B DATE: 01-11-2010