



STATE	PROJECT NO.	YEAR	SHEET NO.	TOTAL SHEETS
KANSAS	472-84295	2010	42	194

DATE	BY

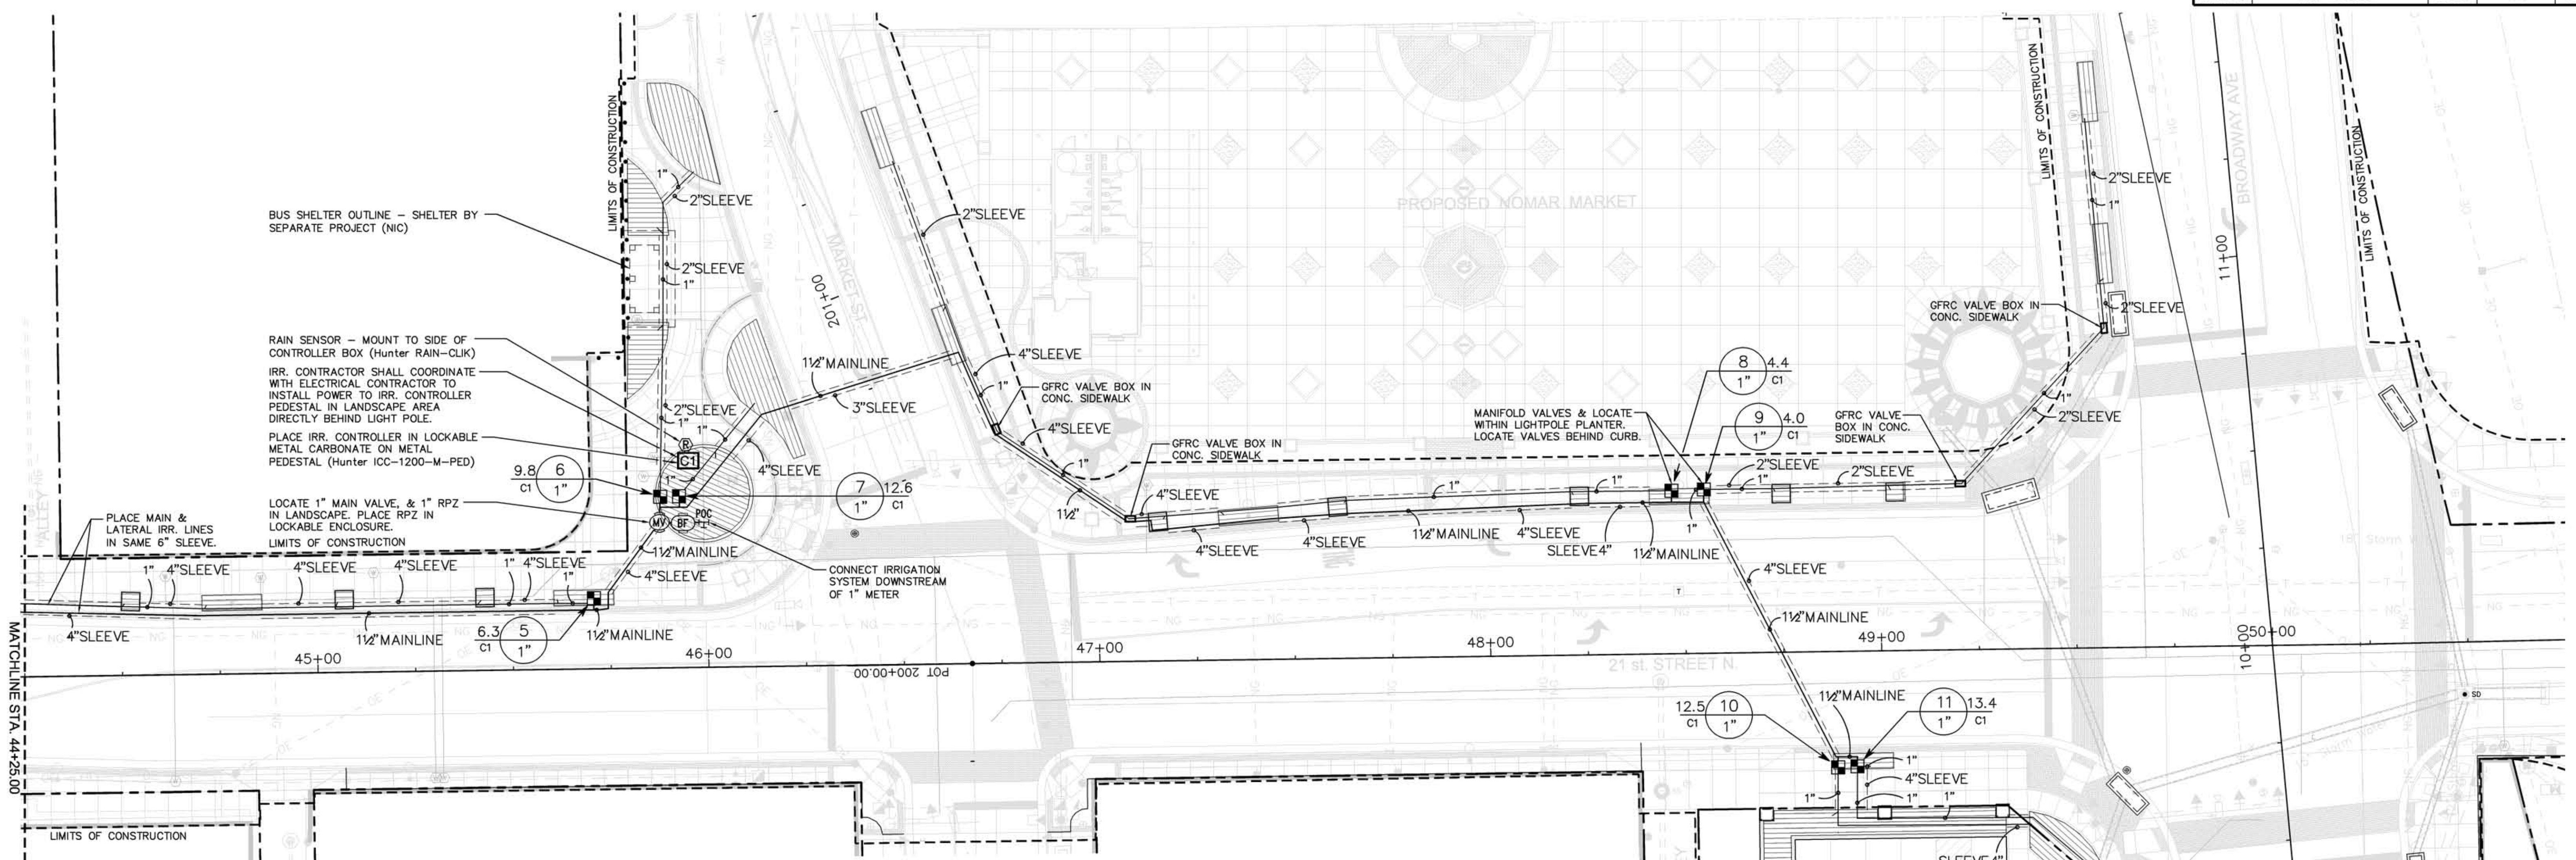

A 21ST. LANDSCAPE PLANTING PLAN
 STA. 44+25 TO STA. 9+25
 1"=20'-0" NORTH

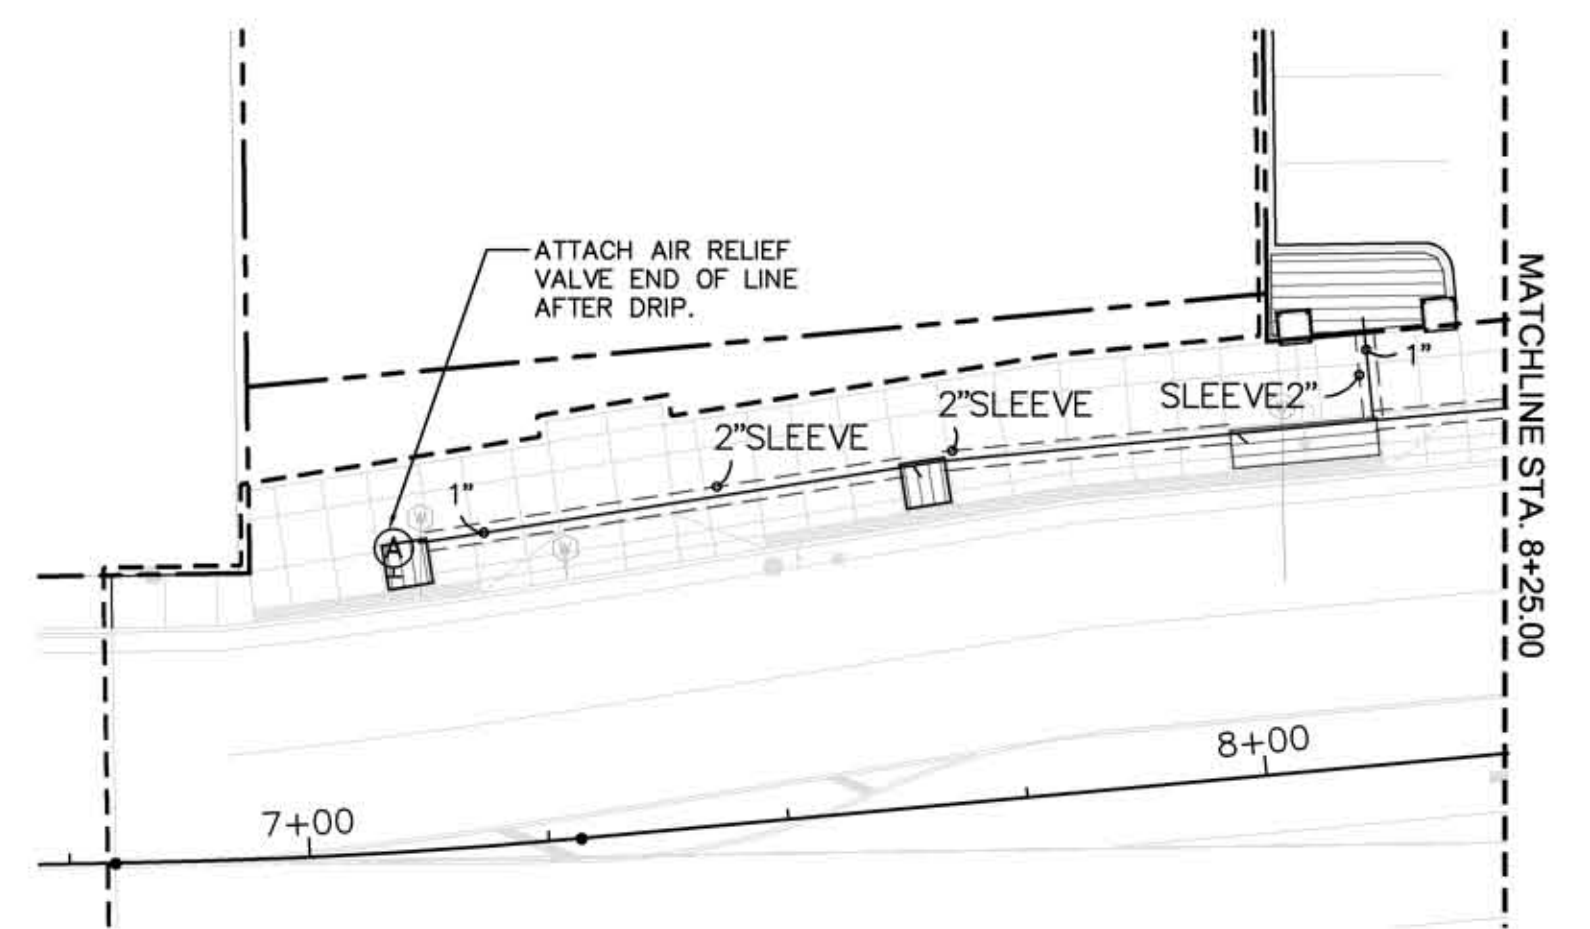

B 21ST. LANDSCAPE PLANTING PLAN
 BROADWAY - SOUTH OF 21ST
 1"=20'-0" NORTH

LAW/KINGDON, INC.
 ARCHITECTS, ENGINEERS, PLANNERS
 & LANDSCAPE ARCHITECTS

CITY OF WICHITA
 21ST STREET NORTH &
 BROADWAY AVENUE INTERSECTION
 LANDSCAPE IRRIGATION PLAN
 WICHITA, KANSAS

TranSystems

DESIGNED BY	J.A.B./W.A.W	DRAWN BY	W.A.W
CHECKED BY	J.A.B	DATE	01-11-2010