
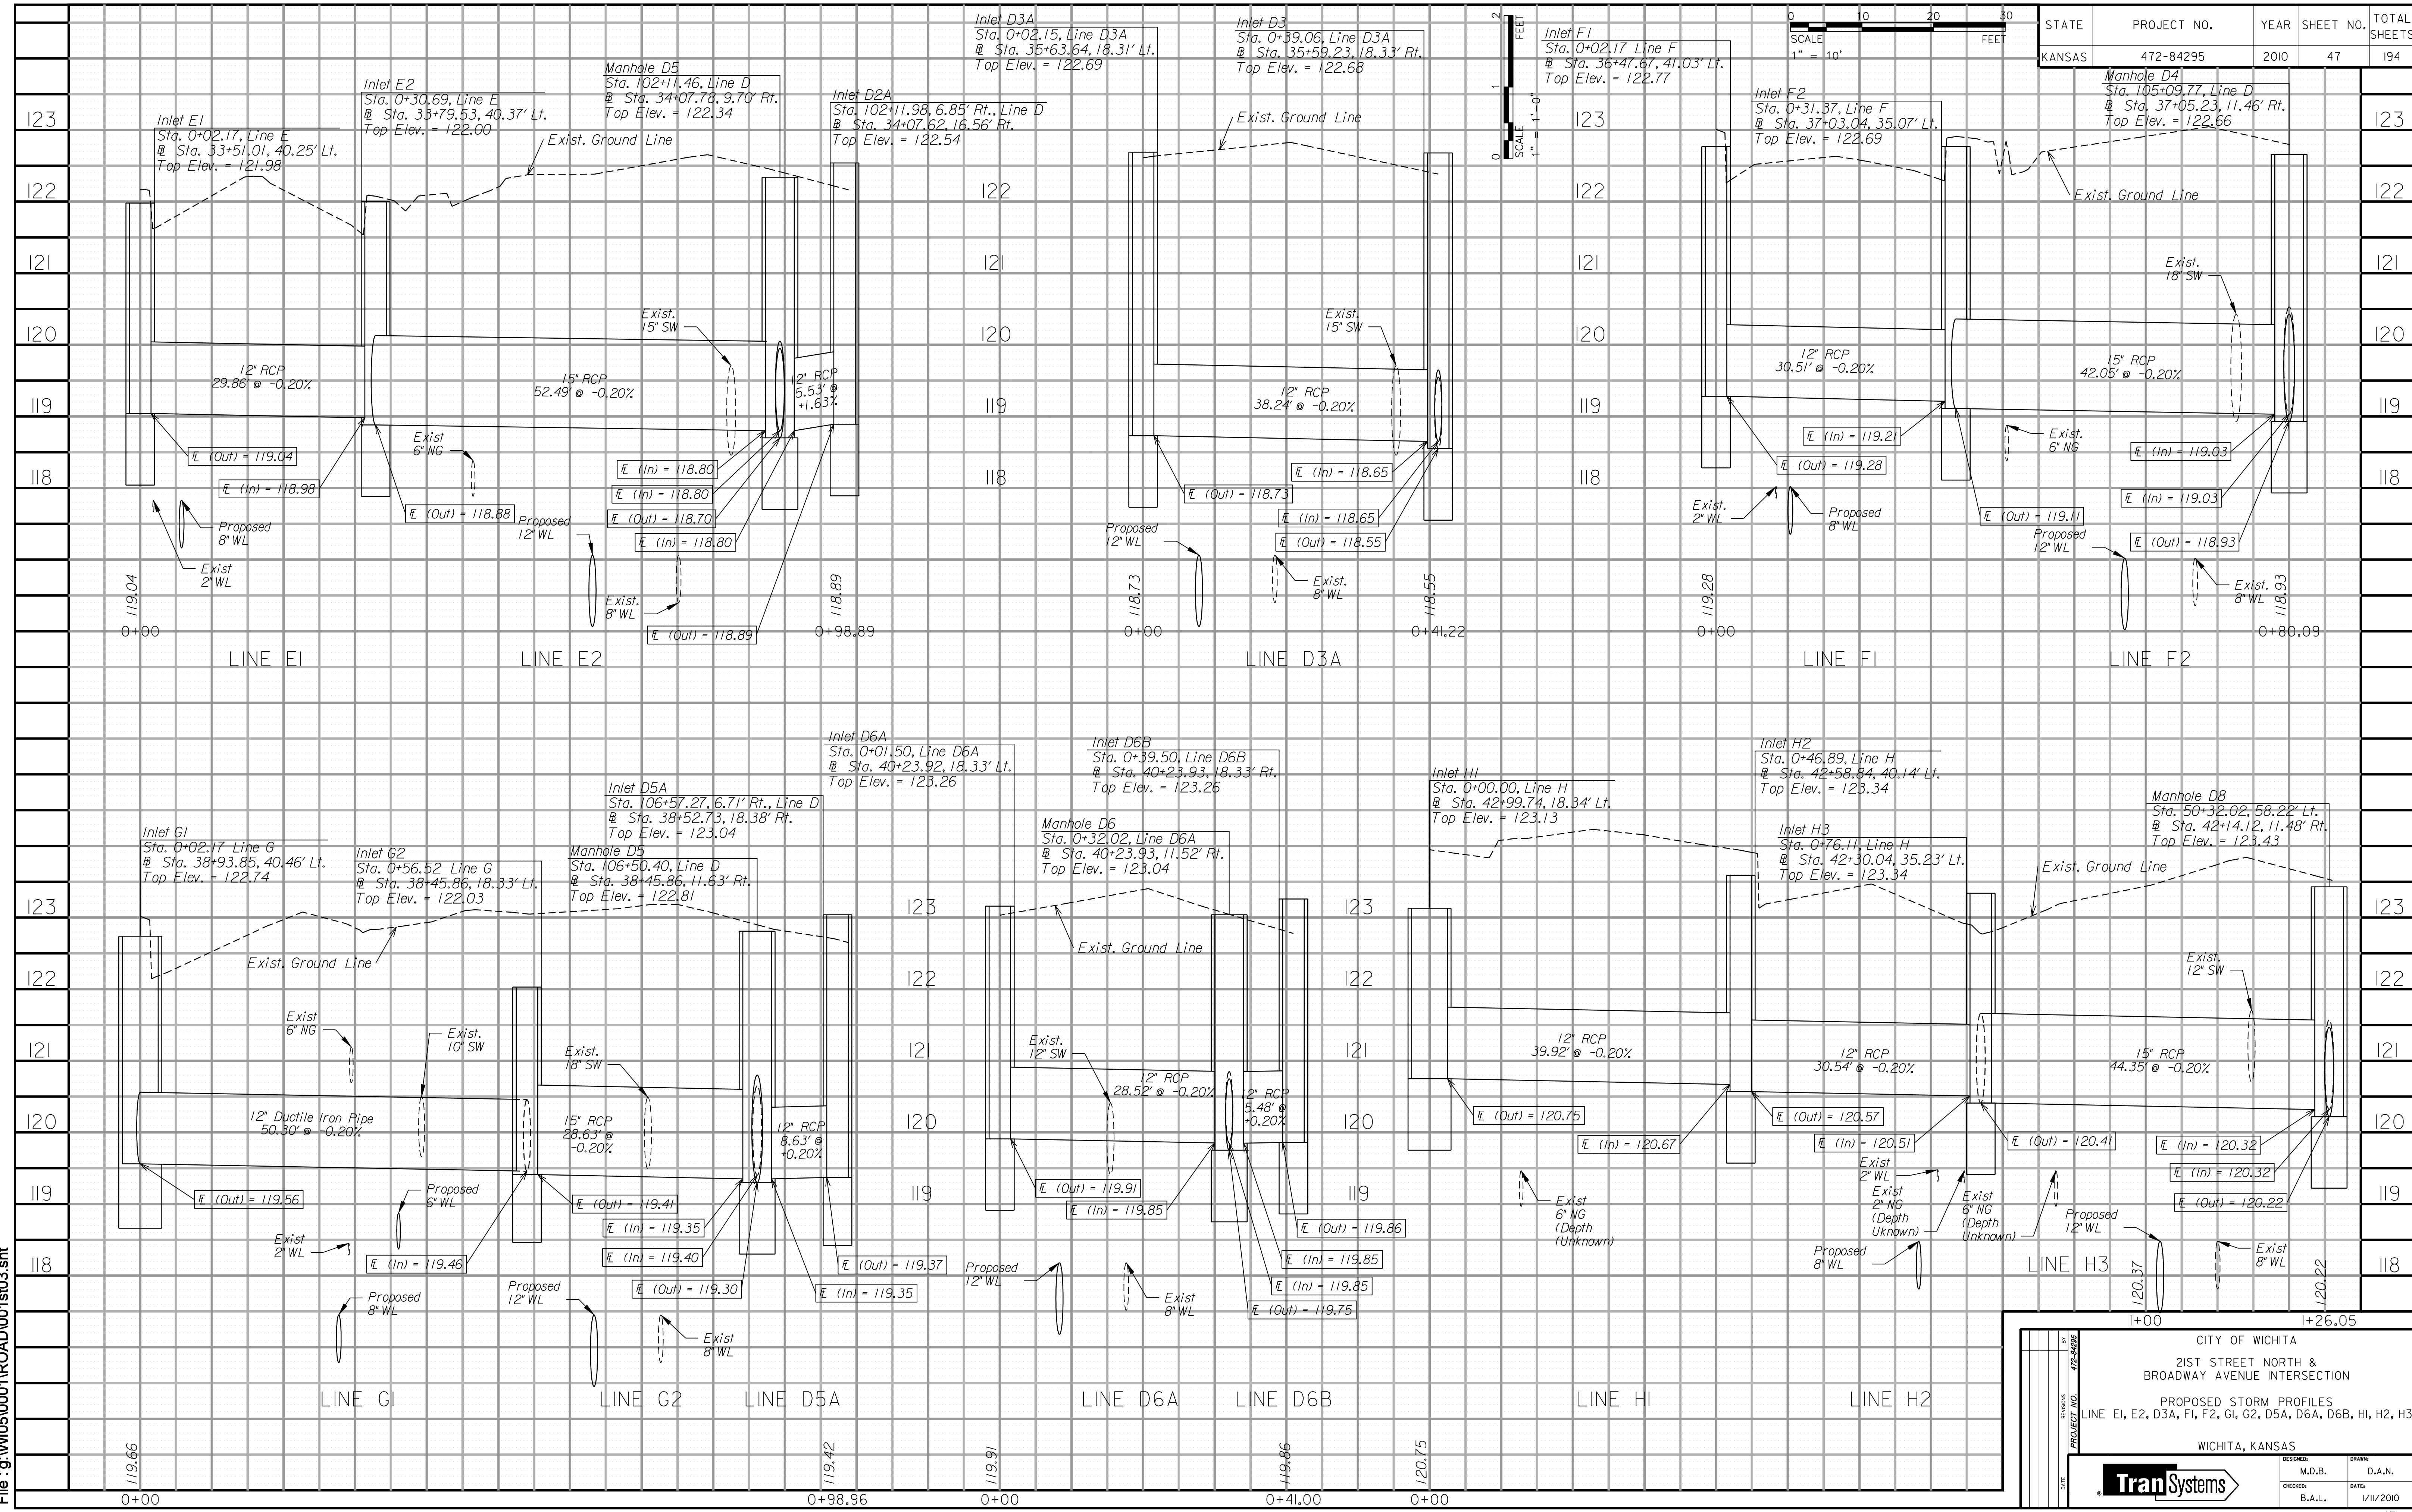


STATE	PROJECT NO.	YEAR	SHEET NO.	TOTAL SHEETS
KANSAS	472-84295	2010	47	194

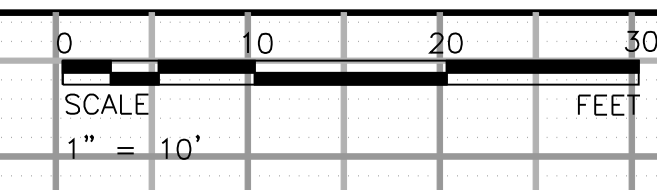

Plotted By : danavarr
 File : g:\W05\0001\ROAD\001st03.sht

CITY OF WICHITA
 21ST STREET NORTH &
 BROADWAY AVENUE INTERSECTION
 PROPOSED STORM PROFILES
 LINE E1, E2, D3A, F1, F2, G1, G2, D5A, D6A, D6B, H1, H2, H3
 WICHITA, KANSAS

DESIGNED	M.D.B.	DRAWN	D.A.N.
CHECKED	B.A.L.	DATE	1/11/2010

TranSystems