

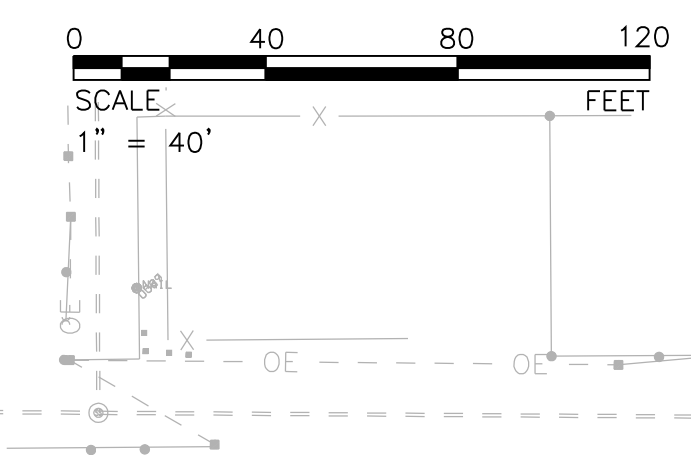
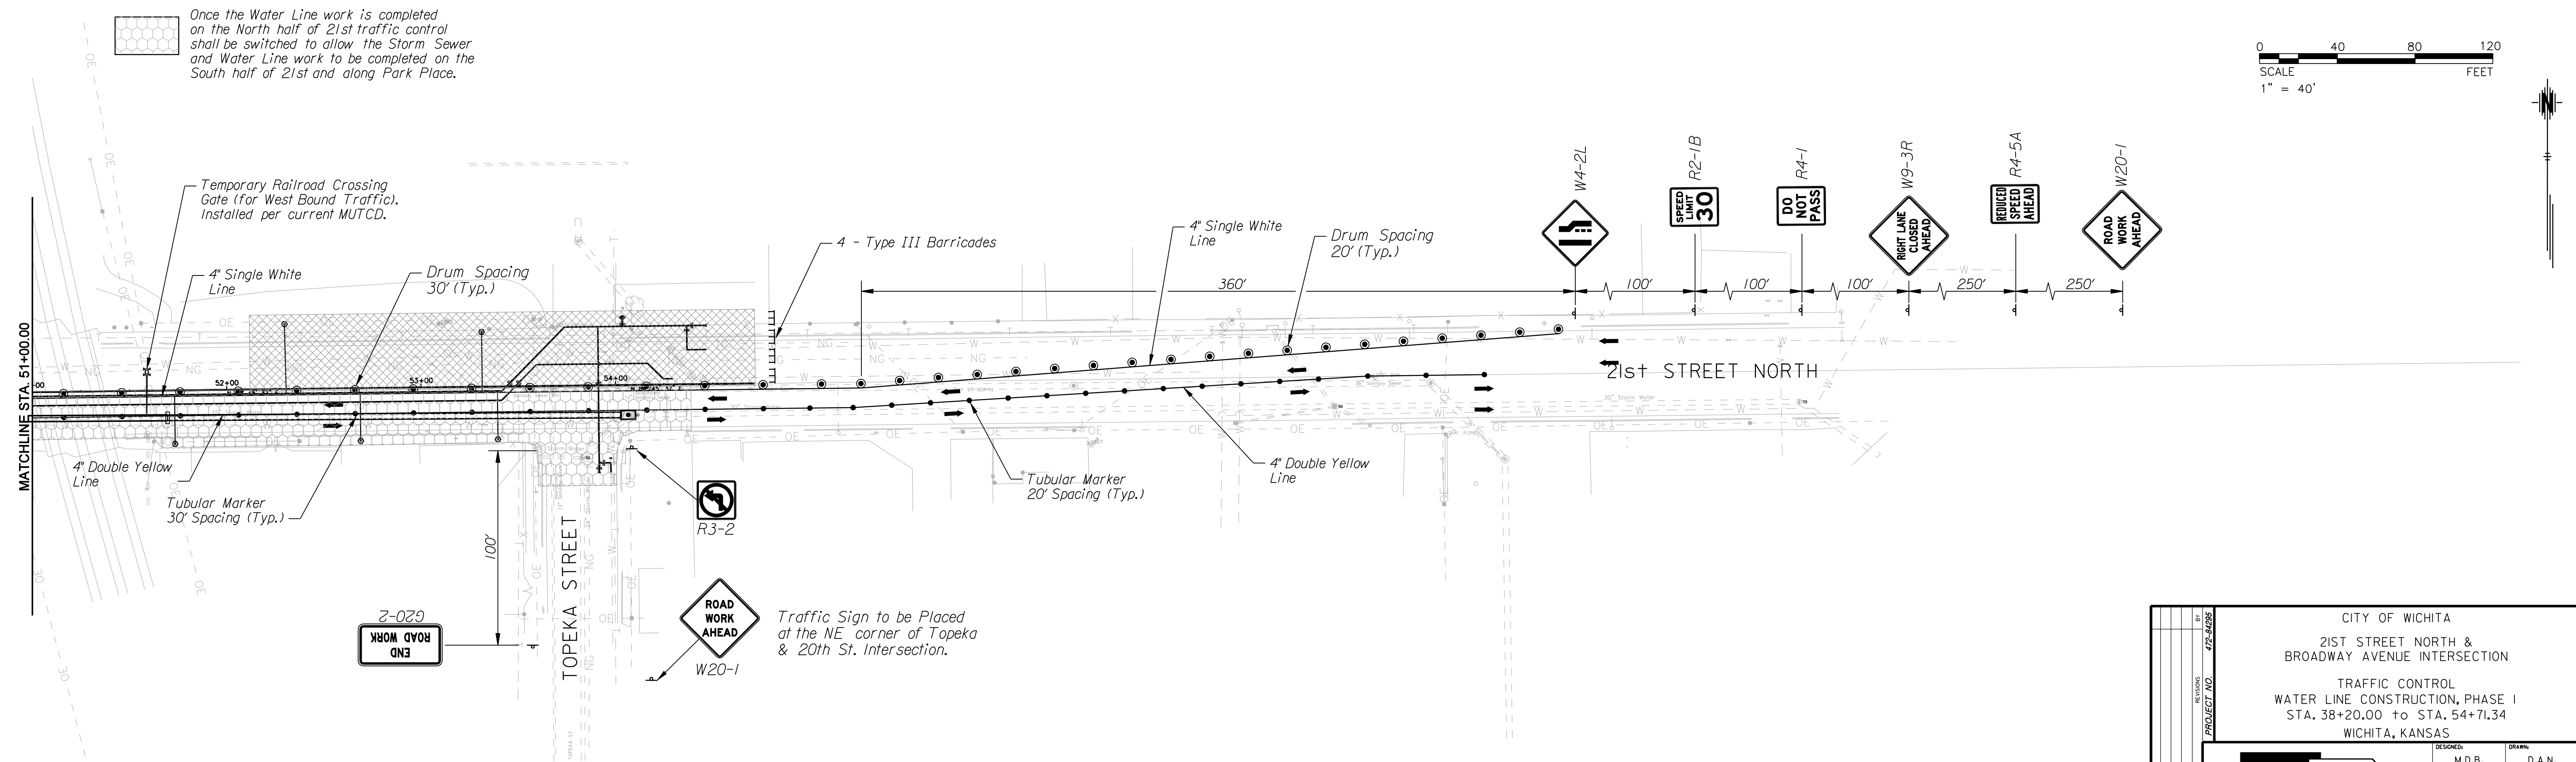


STATE	PROJECT NO.	YEAR	SHEET NO.	TOTAL SHEETS
KANSAS	472-84295	2010	77	194

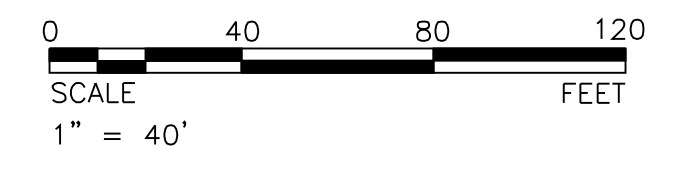

DATE	BY
REFERENCES NOTED	REFERENCES CHECKED

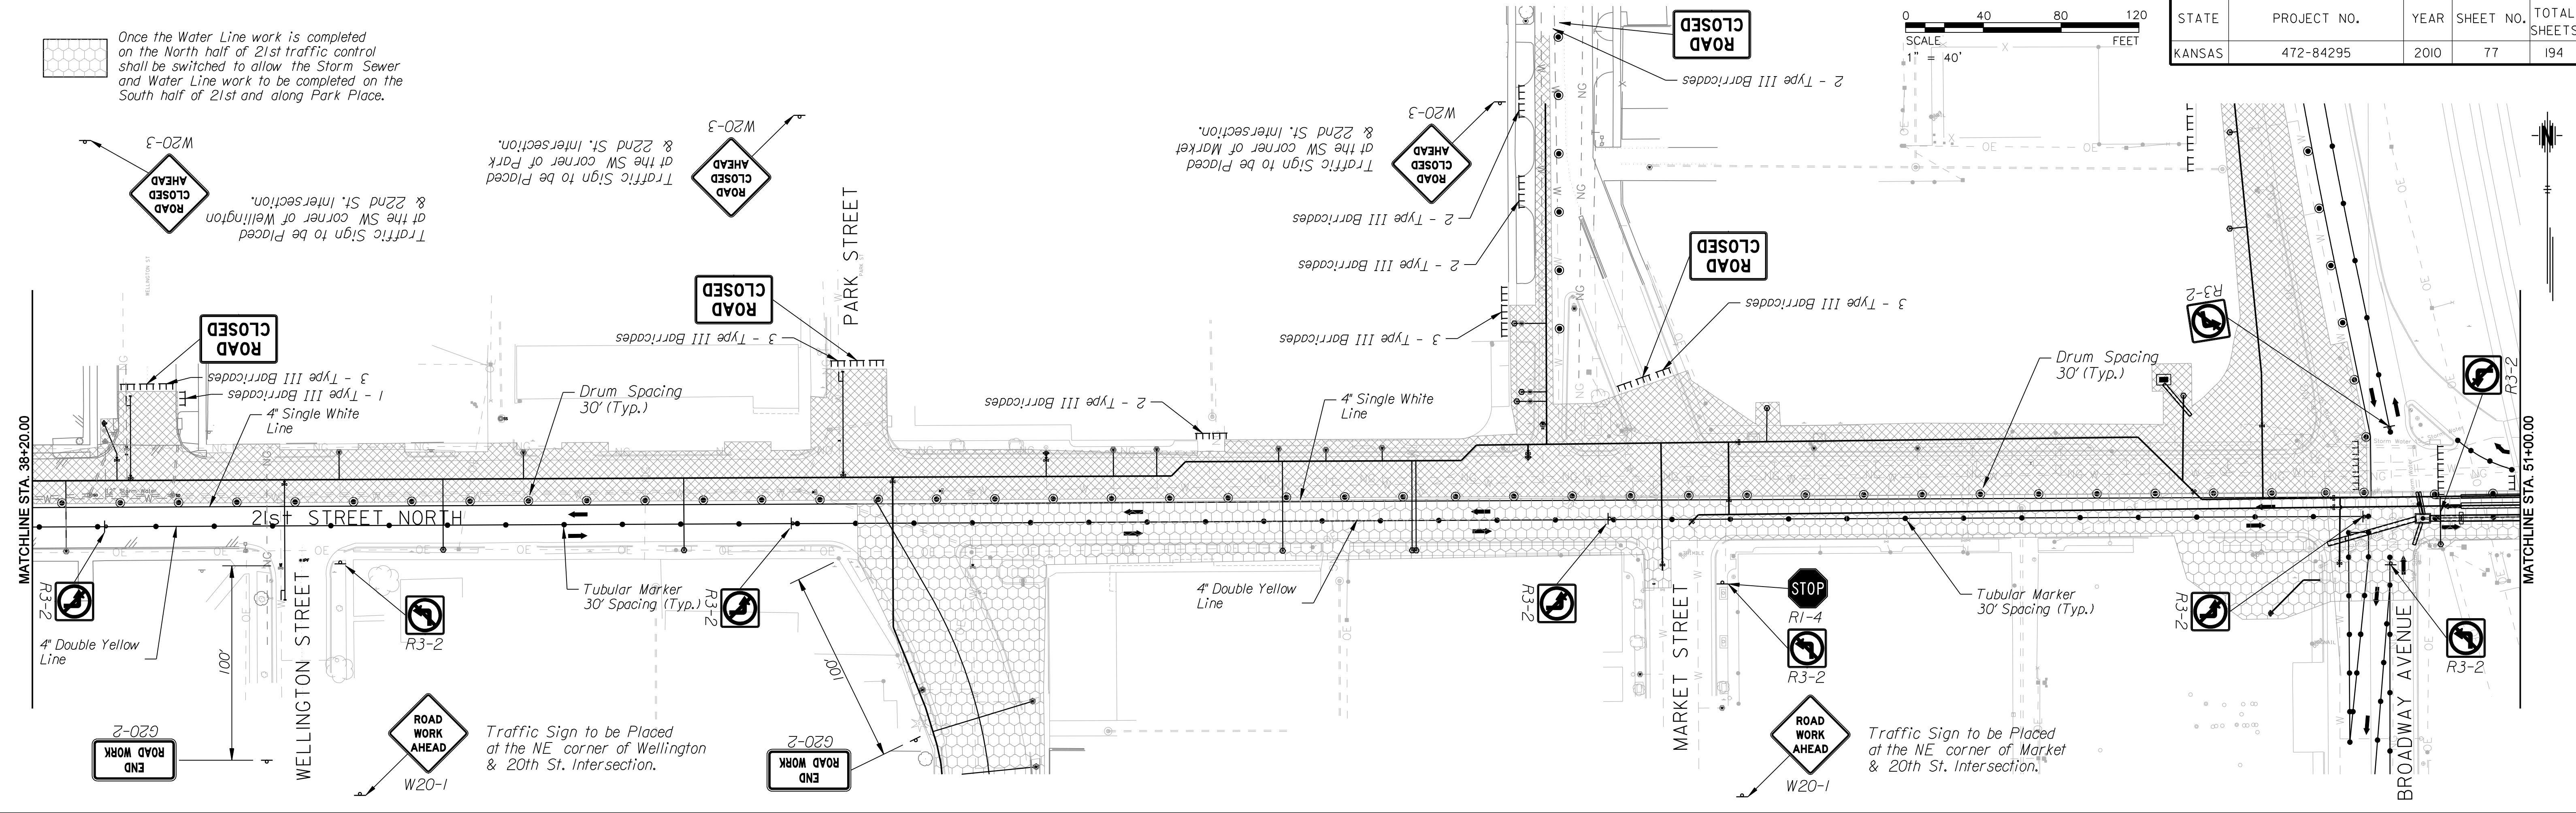

CITY OF WICHITA	
21ST STREET NORTH & BROADWAY AVENUE INTERSECTION	
TRAFFIC CONTROL WATER LINE CONSTRUCTION, PHASE I	
STA. 38+20.00 TO STA. 54+71.34	
WICHITA, KANSAS	
DESIGNED	DRAWN
M.D.B.	D.A.N.
CHECKED	DATE
B.A.L.	1/8/2010



Plotted By: danavarrro  
 File: g:\w05\0001\ROAD\001\tp1b.sht  
 1/8/2010