
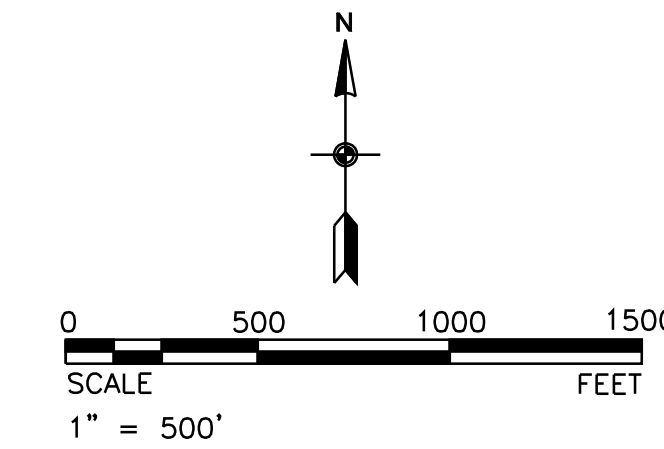


STATE	PROJECT NO.	YEAR	SHEET NO.	TOTAL SHEETS
KANSAS	472-84295	2010	79	194

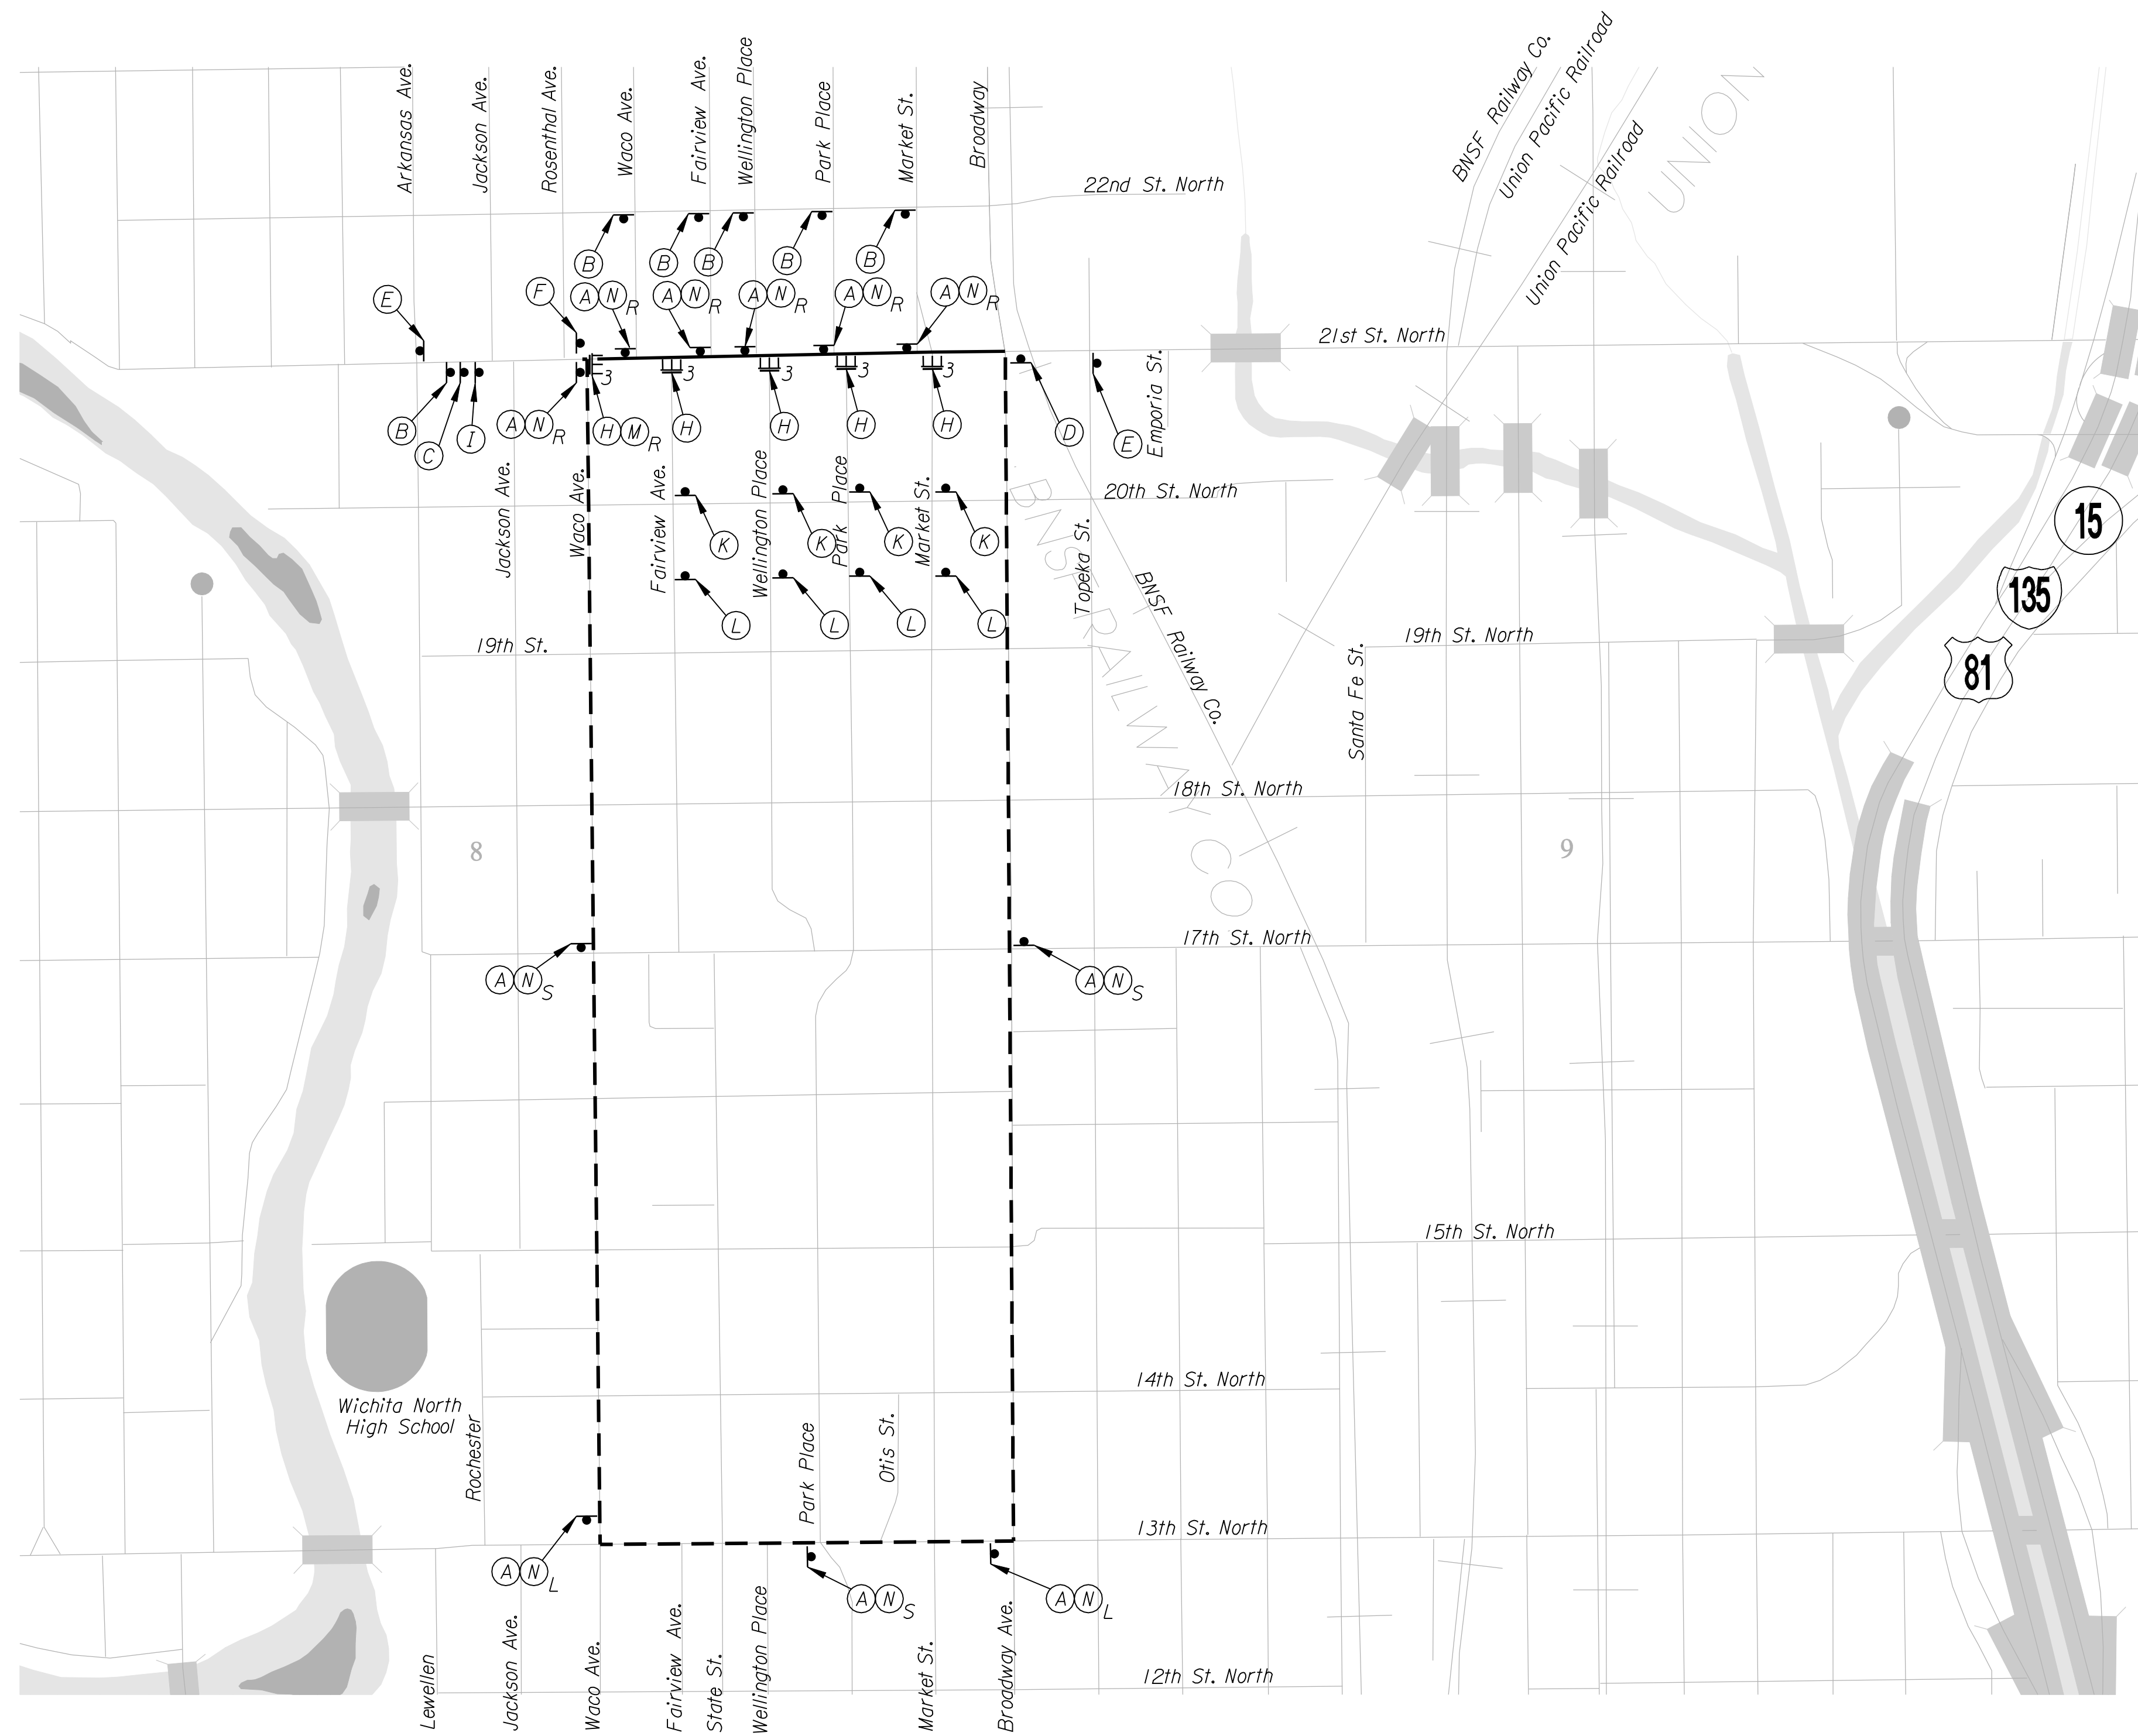

ADVANCE WARNING AND DETOUR SIGNING

CODE	MUTCD NO.	DESCRIPTION
A	D3	"21ST ST"
B	W20-1	"ROAD WORK AHEAD"
C	W20-2	"DETOUR AHEAD"
D	M4-8A	"END DETOUR"
E	KG20-2	"END ROAD WORK"
F	R5-1	"DO NOT ENTER"
G	R6-1	"ONE WAY"
H	R11-2	"ROAD CLOSED"
I	W20-3	"ROAD CLOSED 500 FT"
-	-	-
K	W20-3	"ROAD CLOSED AHEAD"
L	R11-4	"ROAD CLOSED TO THRU TRAFFIC"
M	M4-10 (L or R)	"DETOUR"
N	M4-9 (L, R, or S)	"DETOUR"

LEGEND

- Traffic Control Sign
- Type III Barricade
- Three - Type III Barricades
- Construction Zone
- Detour Route

CONSTRUCTION SEQUENCING

1. Contractor shall close 21st Street to eastbound thru traffic, and provide signed detour, (see TET04), during Construction Phase 2. All eastbound roadway improvements shall be completed prior to reopening eastbound 21st Street to traffic unless directed otherwise by the engineer. Access to all properties adjacent to construction shall be maintained at all times by the contractor. The contractor shall notify all property owners which will be affected by construction seven (7) days prior to beginning construction adjacent to their property.

DATE	
BY	
REFERENCES NOTED	
REFERENCES CHECKED	

Plotted By : danavarro Plotted : 1/8/2010
 File : g:\W0510001\ROAD\001\det.sht

CITY OF WICHITA	
21ST STREET NORTH & BROADWAY AVENUE INTERSECTION	
PHASE 2 DETOUR MAP	
WICHITA, KANSAS	
DESIGNED	DRAWN
M.D.B.	D.A.N.
CHECKED	DATE
B.A.L.	1/8/2010