

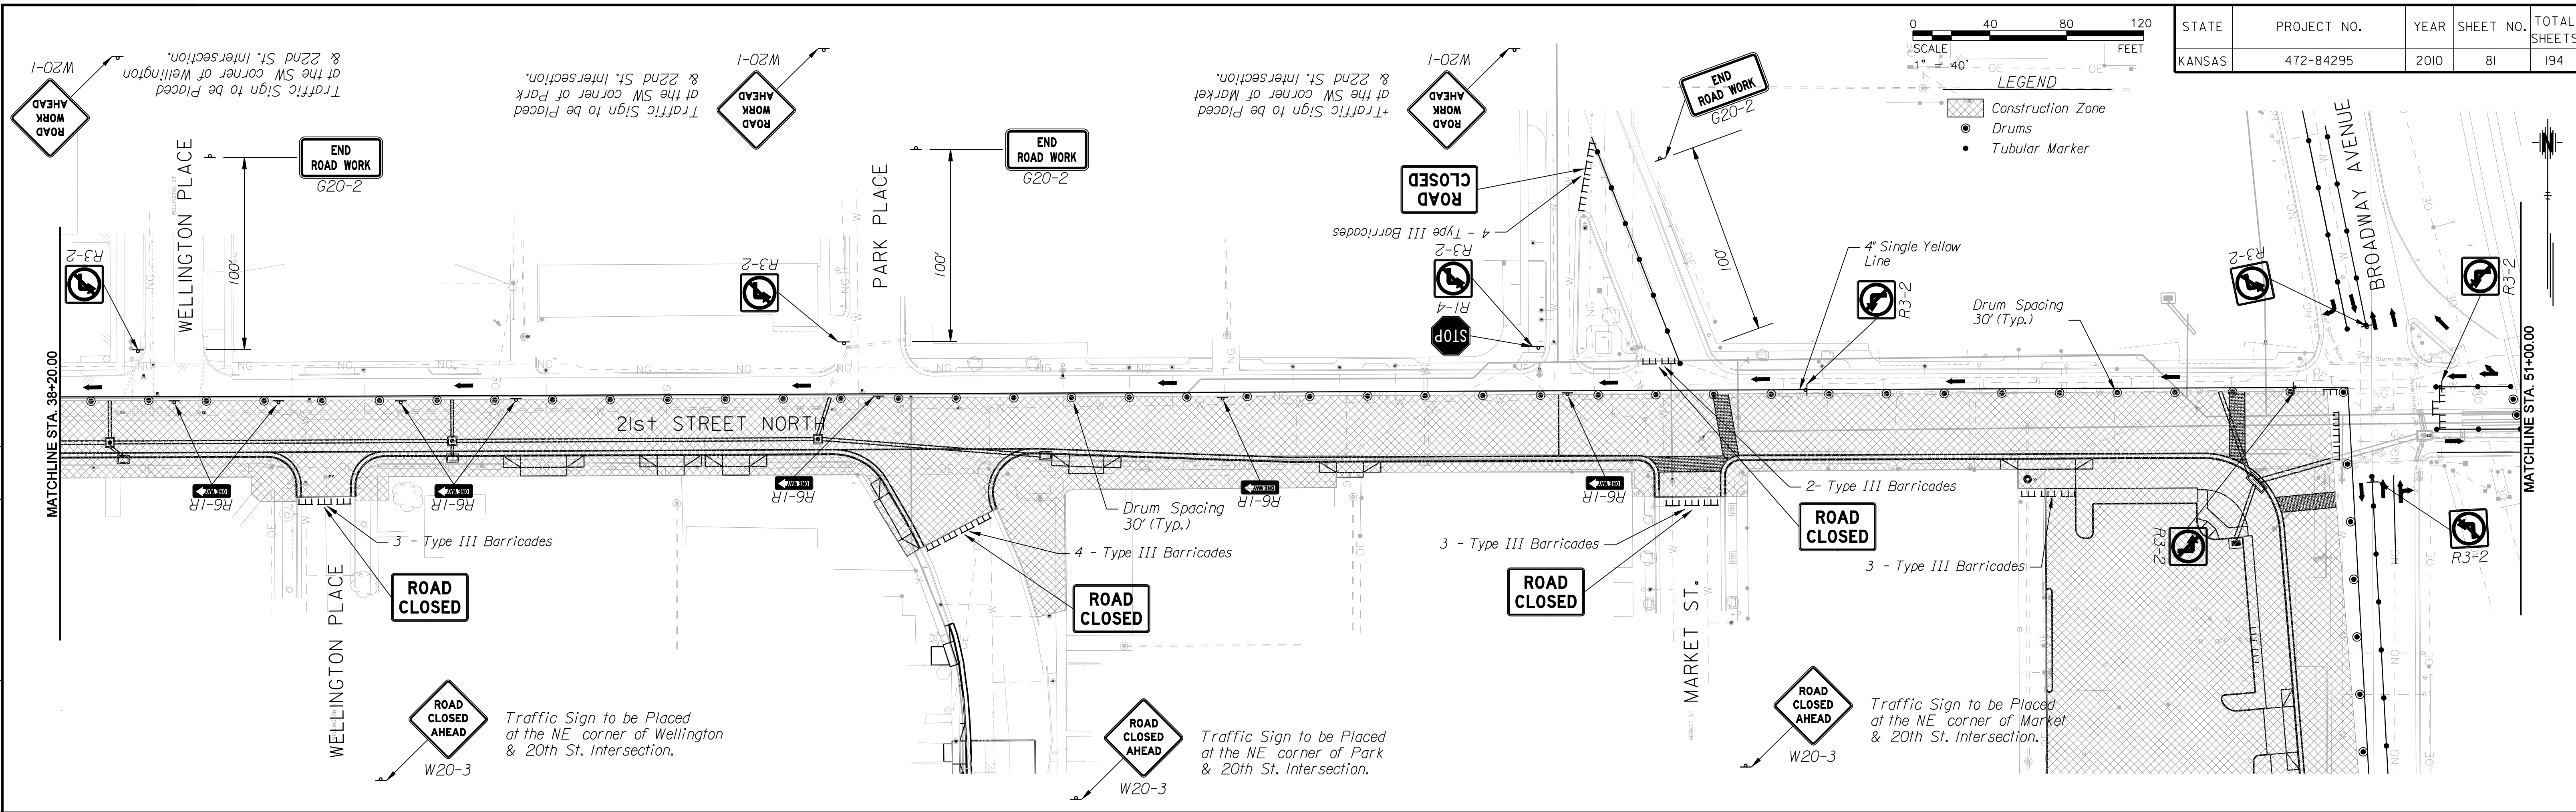
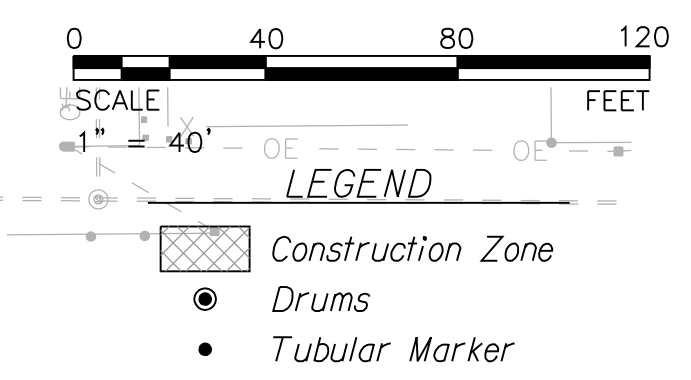


|        |             |      |           |              |
|--------|-------------|------|-----------|--------------|
| STATE  | PROJECT NO. | YEAR | SHEET NO. | TOTAL SHEETS |
| KANSAS | 472-84295   | 2010 | 81        | 194          |

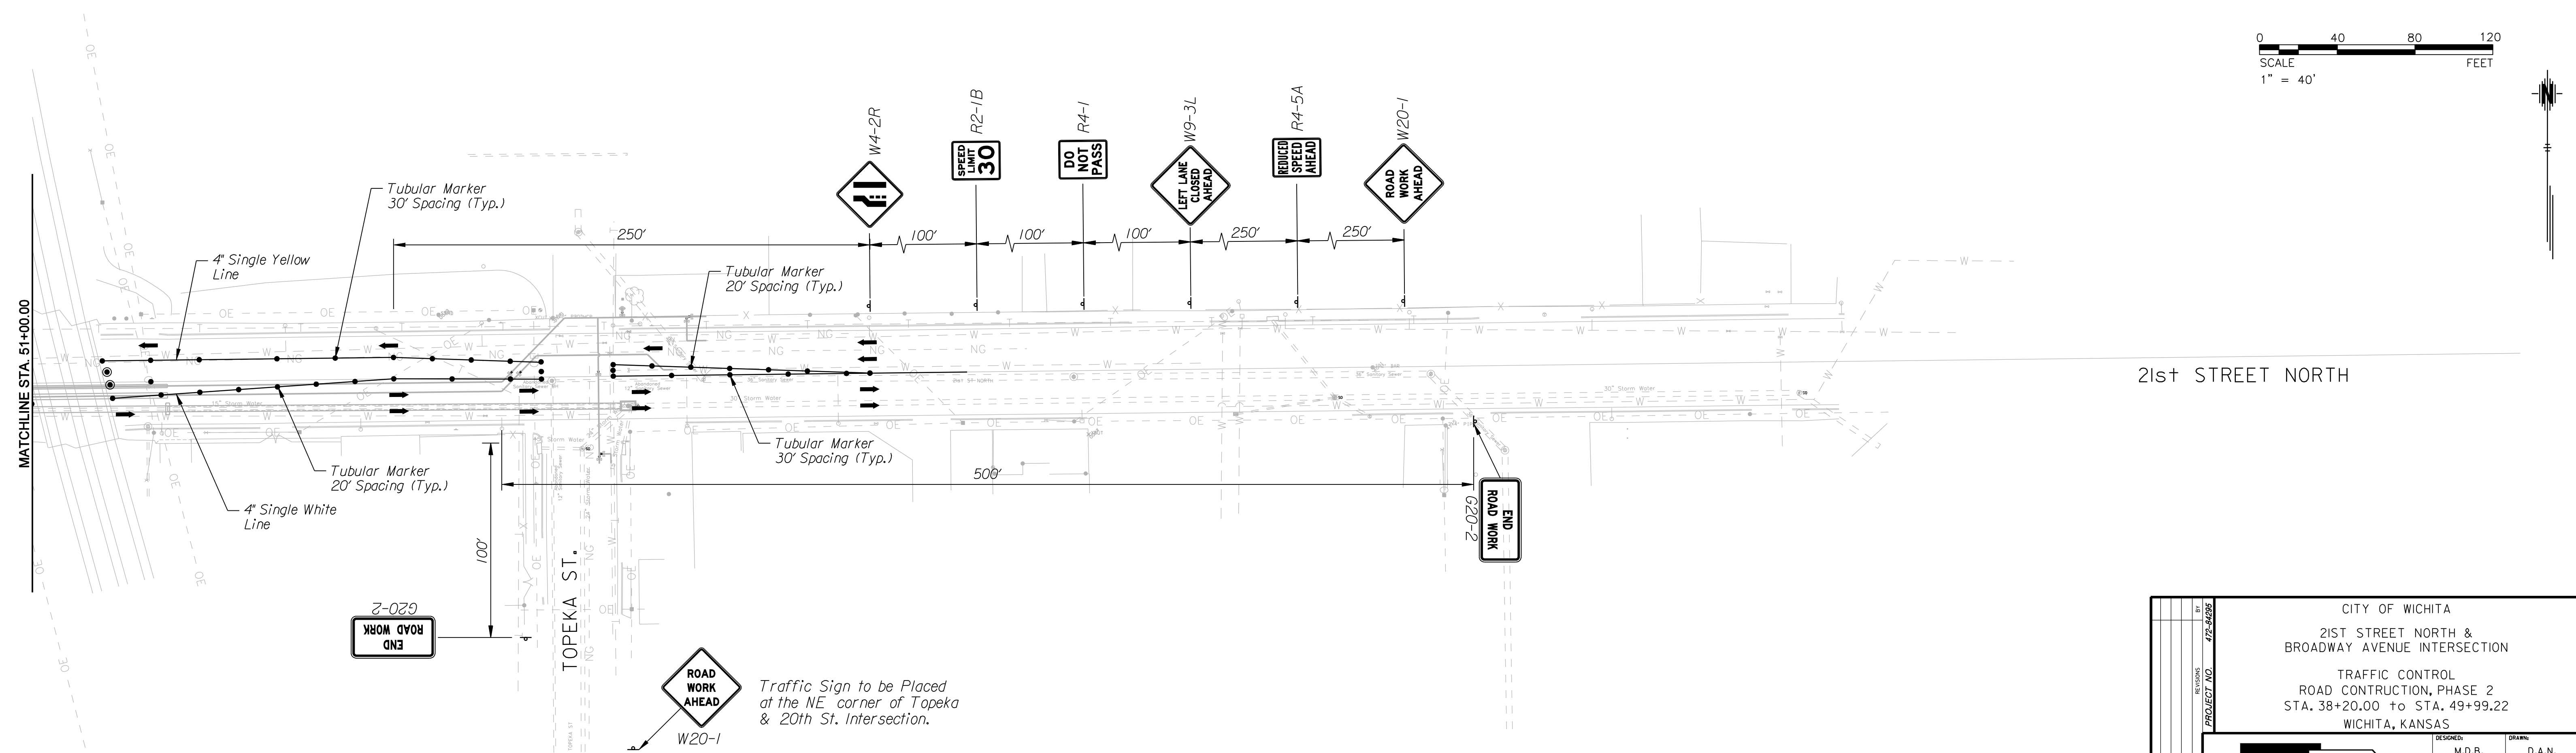

|                  |                    |
|------------------|--------------------|
| DATE             | BY                 |
|                  |                    |
| REFERENCES NOTED | REFERENCES CHECKED |
|                  |                    |

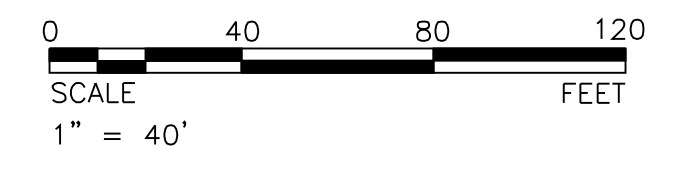

21st STREET NORTH

CITY OF WICHITA  
 21ST STREET NORTH &  
 BROADWAY AVENUE INTERSECTION  
 TRAFFIC CONTROL  
 ROAD CONSTRUCTION, PHASE 2  
 STA. 38+20.00 TO STA. 49+99.22  
 WICHITA, KANSAS

|          |          |        |
|----------|----------|--------|
| DESIGNED | M.D.B.   | D.A.N. |
|          | CHECKED  | B.A.L. |
| DATE     | 1/8/2010 |        |



Plotted By: danavarrro  
 Plotted: 1/8/2010  
 File: g:\W05\0001\ROAD\001\tp2b.sht