


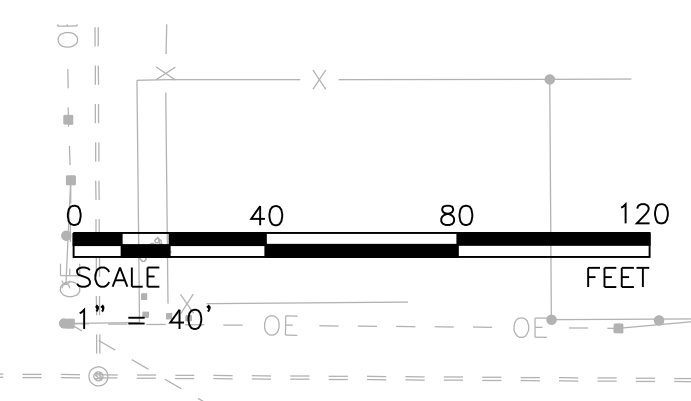
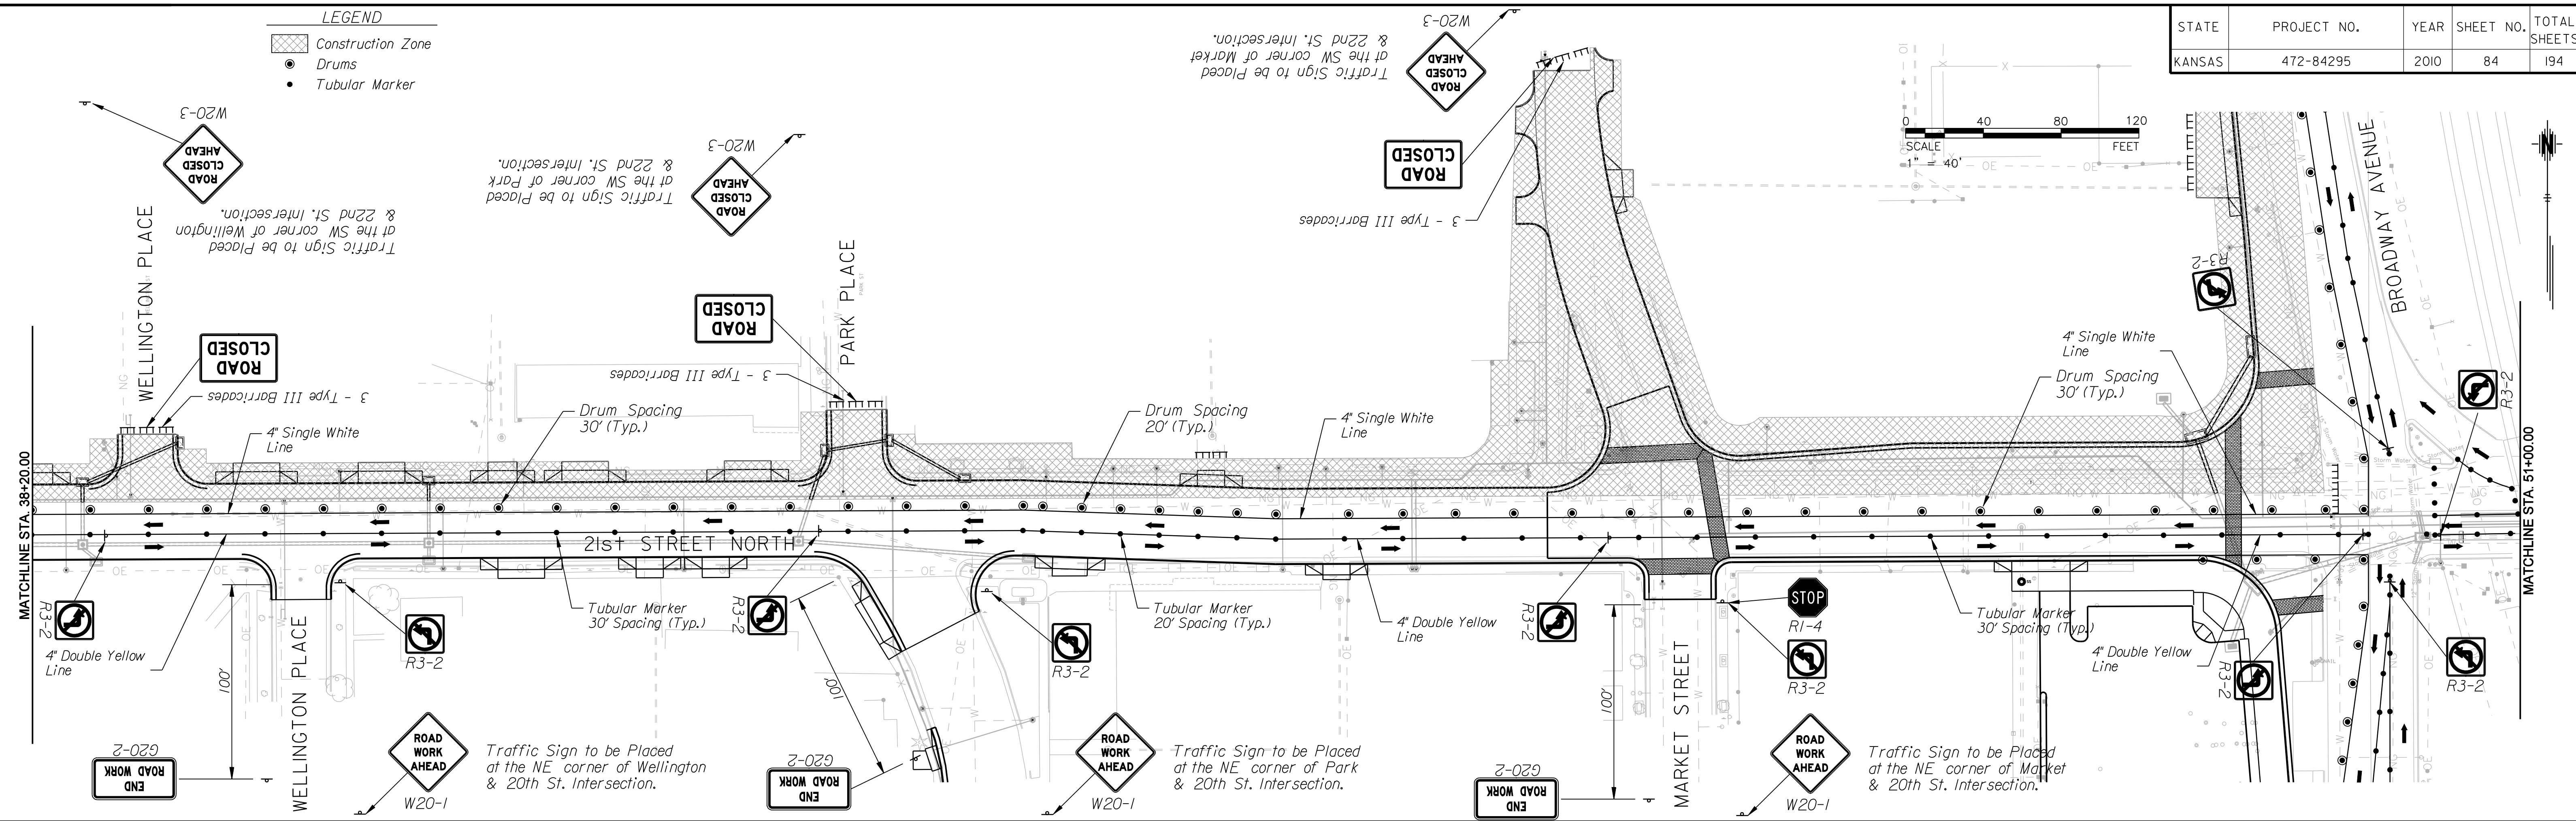




STATE	PROJECT NO.	YEAR	SHEET NO.	TOTAL SHEETS
KANSAS	472-84295	2010	84	194

LEGEND

-  Construction Zone
-  Drums
-  Tubular Marker



DATE	
BY	
REFERENCES NOTED	
REFERENCES CHECKED	

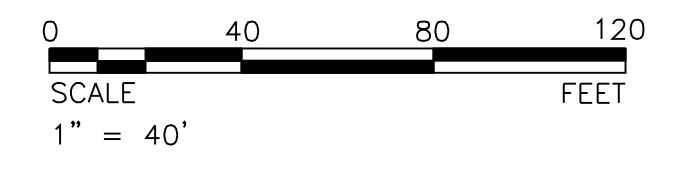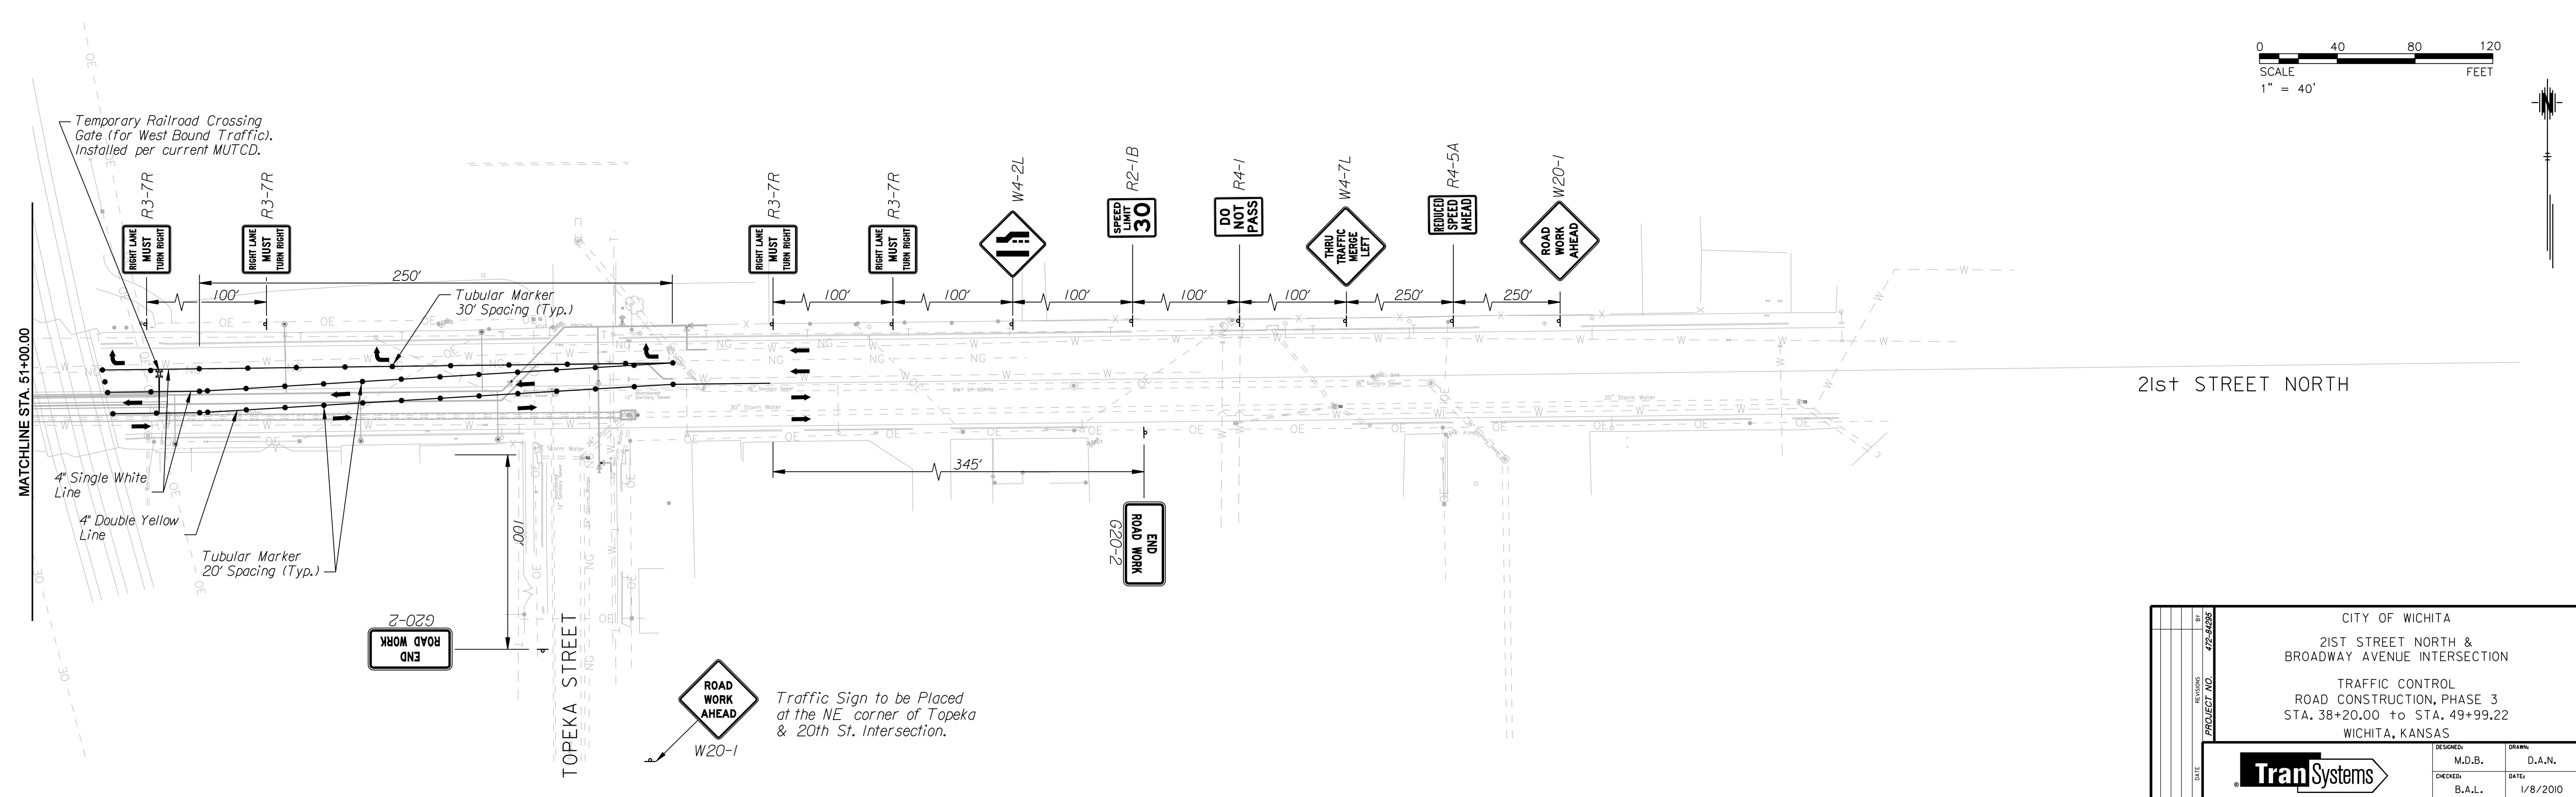

Plotted By: danavarrro
 File: g:\W0510001\ROAD\001\tp3b.sht
 Plotted: 1/8/2010

21st STREET NORTH

CITY OF WICHITA	
21ST STREET NORTH & BROADWAY AVENUE INTERSECTION	
TRAFFIC CONTROL ROAD CONSTRUCTION, PHASE 3	
STA. 38+20.00 TO STA. 49+99.22	
WICHITA, KANSAS	
DESIGNED	DRAWN
M.D.B.	D.A.N.
CHECKED	DATE:
B.A.L.	1/8/2010

