




STATE	PROJECT NO.	YEAR	SHEET NO.	TOTAL SHEETS
KANSAS	472-84295	2010	88	194



- LEGEND**
- Construction Zone
  - Drums
  - Tubular Marker

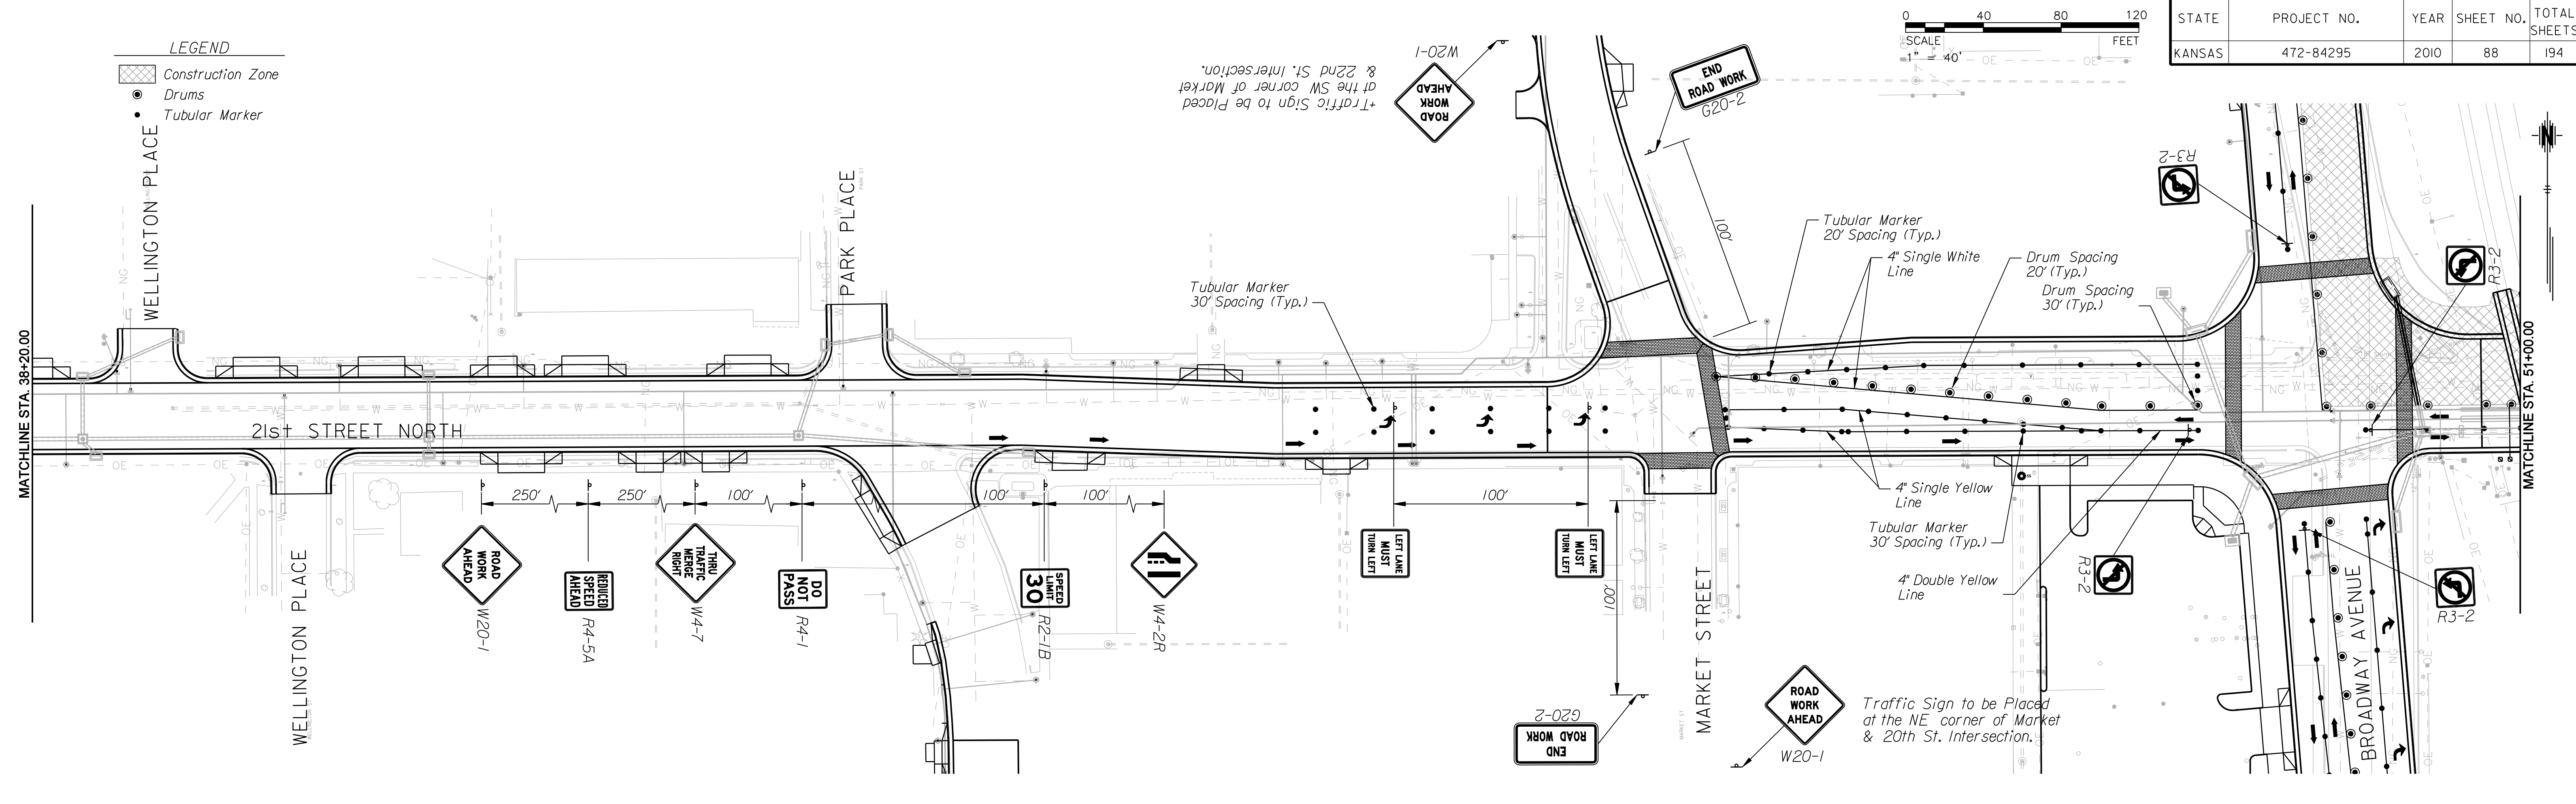

DATE	
BY	
REFERENCES NOTED	
REFERENCES CHECKED	

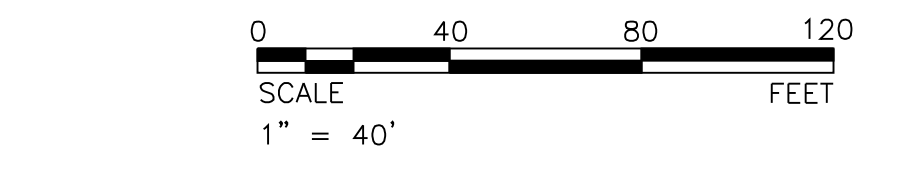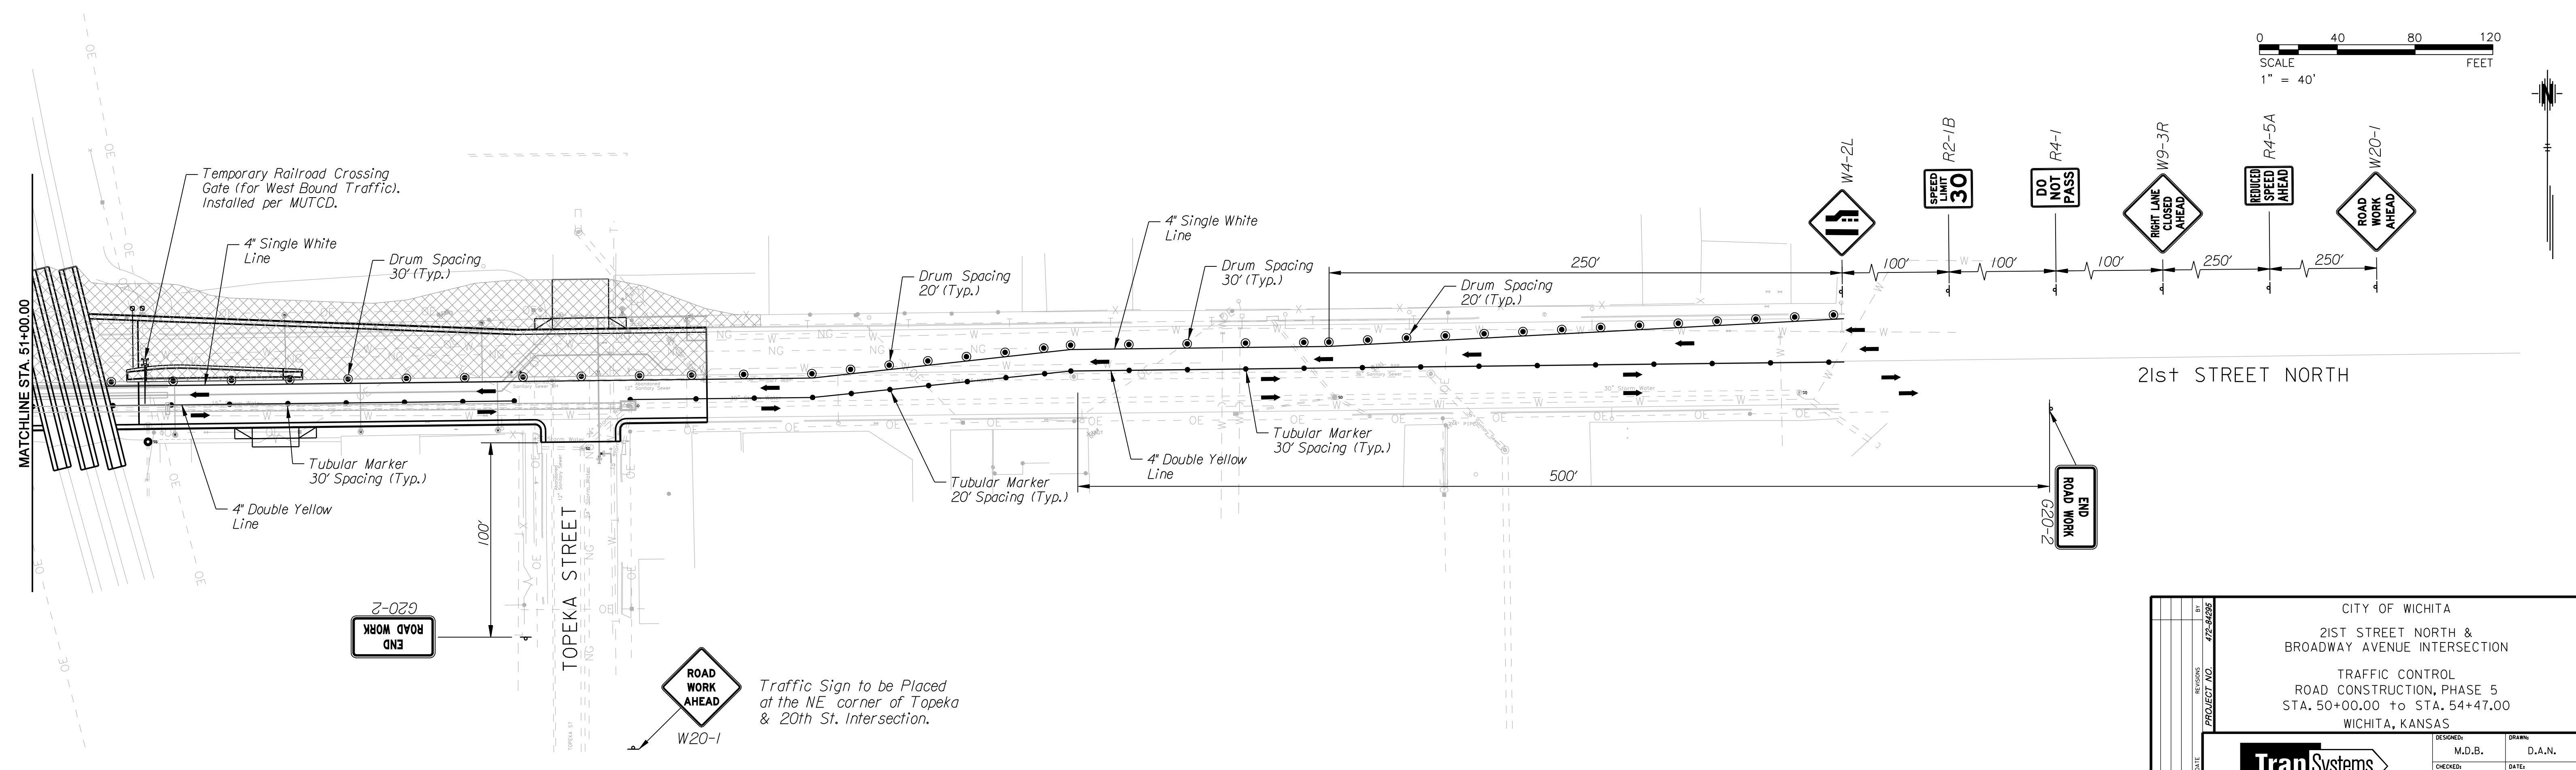

Plotted By: danavarrro  
 File: g:\W050001\ROAD\001\tp5a.sht  
 1/8/2010

CITY OF WICHITA	
21ST STREET NORTH & BROADWAY AVENUE INTERSECTION	
ROAD CONSTRUCTION, PHASE 5	
STA. 50+00.00 TO STA. 54+47.00	
WICHITA, KANSAS	
DESIGNED	DATE
M.D.B.	1/8/2010
CHECKED	
B.A.L.	

**TranSystems**