





STATE	PROJECT NO.	YEAR	SHEET NO.	TOTAL SHEETS
KANSAS	472-84295	2010	89	194

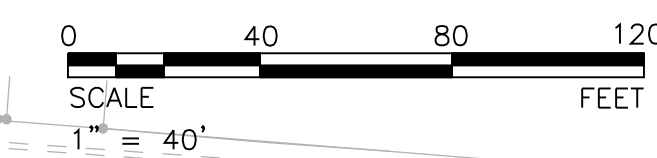

- LEGEND**
- Construction Zone
  - Drums
  - Tubular Marker

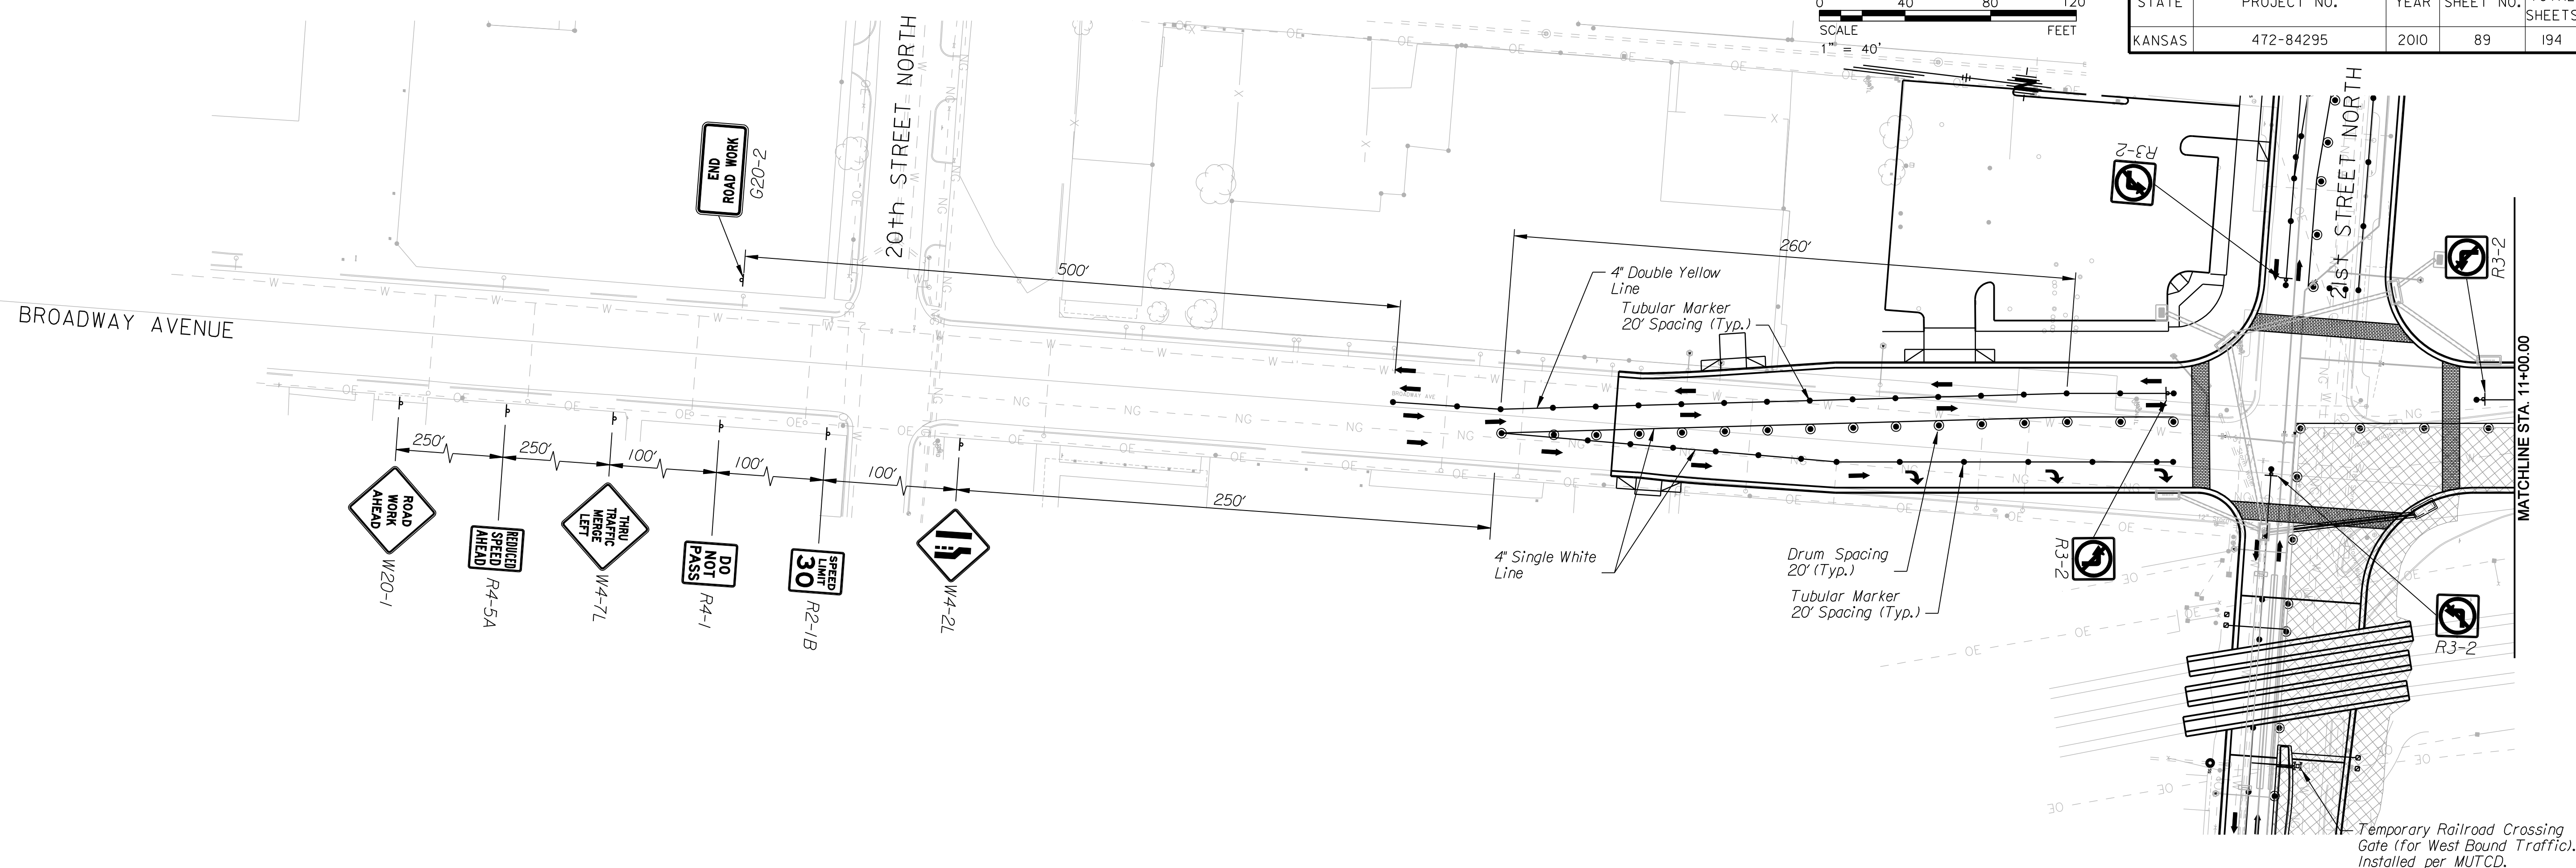

DATE	
BY	
REFERENCES NOTED	
REFERENCES CHECKED	

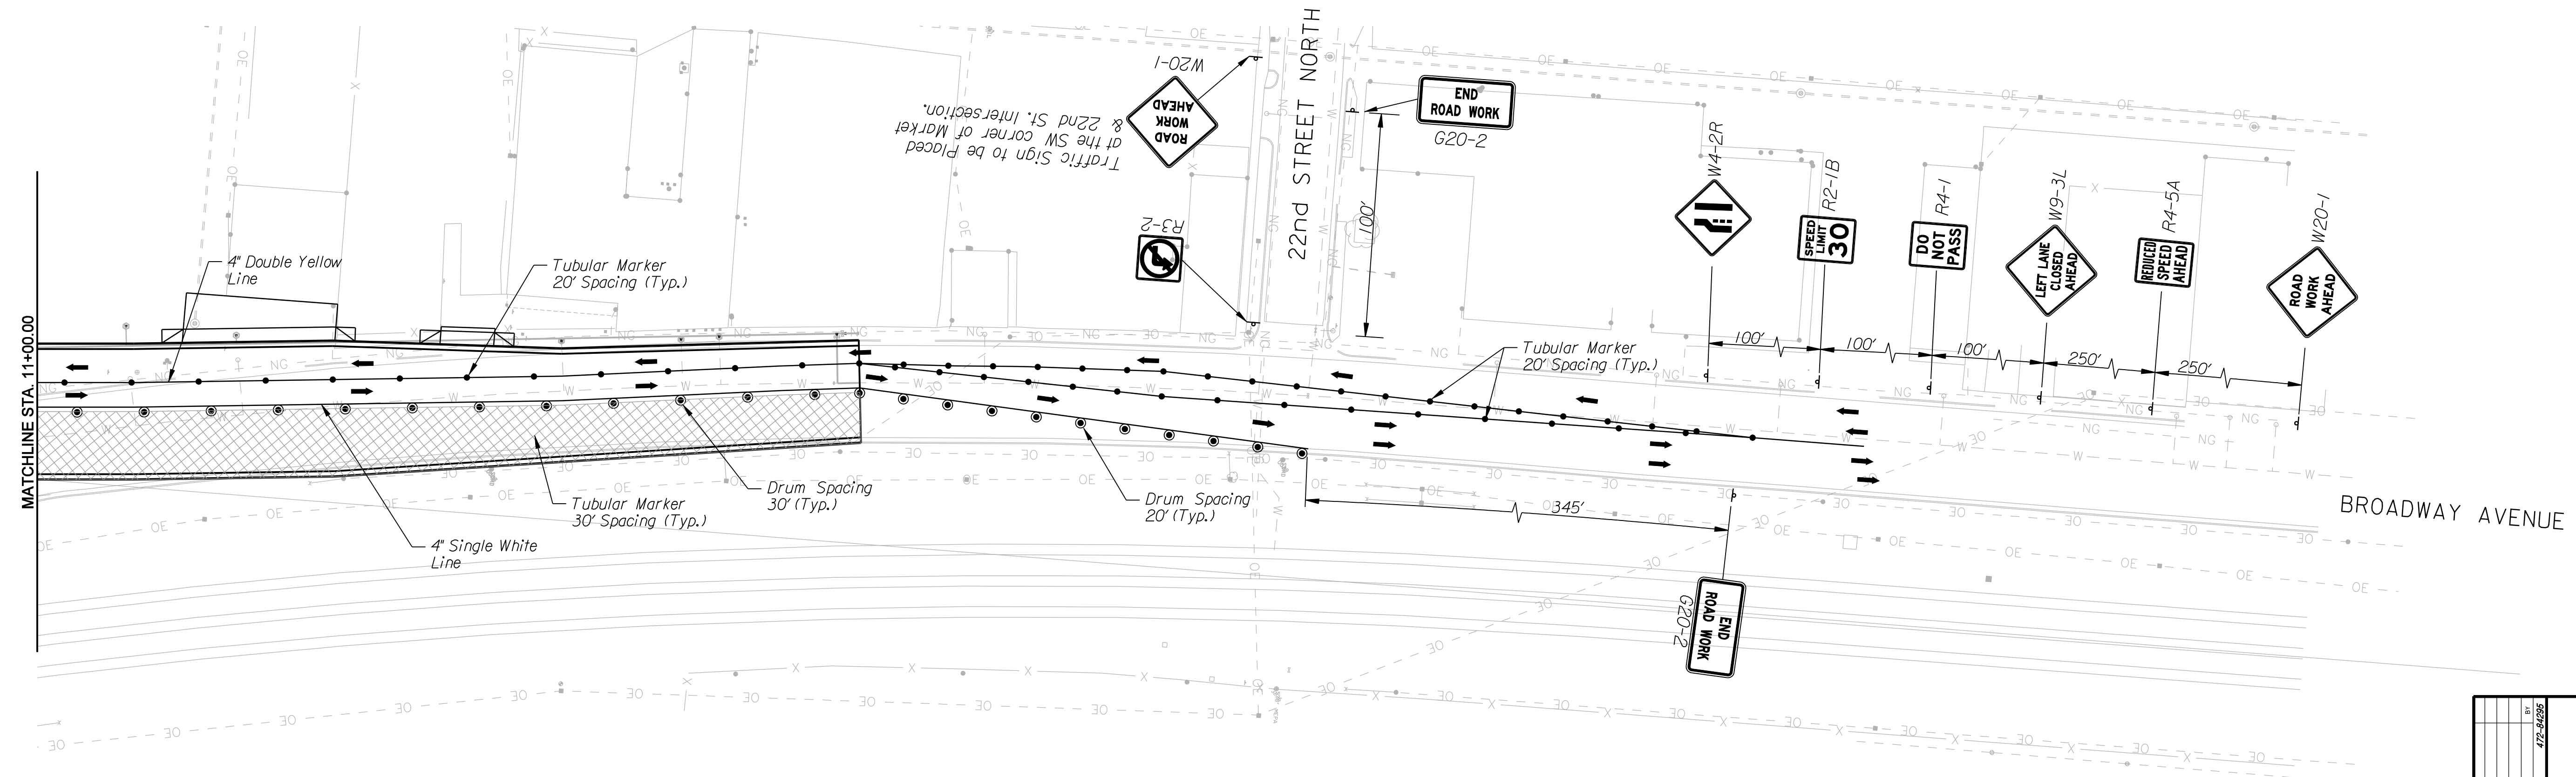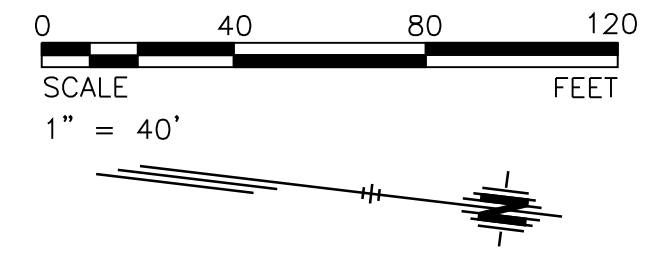

CITY OF WICHITA	
21ST STREET NORTH & BROADWAY AVENUE INTERSECTION	
TRAFFIC CONTROL ROAD CONSTRUCTION, PHASE 5	
STA. 10+00.00 TO STA. 14+68.16	
WICHITA, KANSAS	
DESIGNED	D.A.B.
DRAWN	D.A.N.
CHECKED	B.A.L.
DATE	1/8/2010



Plotted By: danavarro  
 File: g:\W05\0001\ROAD\0011tp5b.sht  
 1/8/2010