



STATE	PROJECT NO.	YEAR	SHEET NO.	TOTAL SHEETS
KANSAS	472-84295	2010	102	194

0 20 40 60
SCALE FEET
1" = 20'

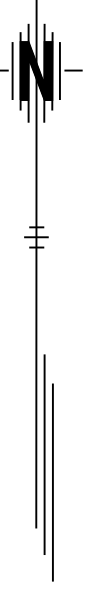

Note: All Striping Shall be Epoxy

DATE	BY
REFERENCES NOTED	REFERENCES CHECKED

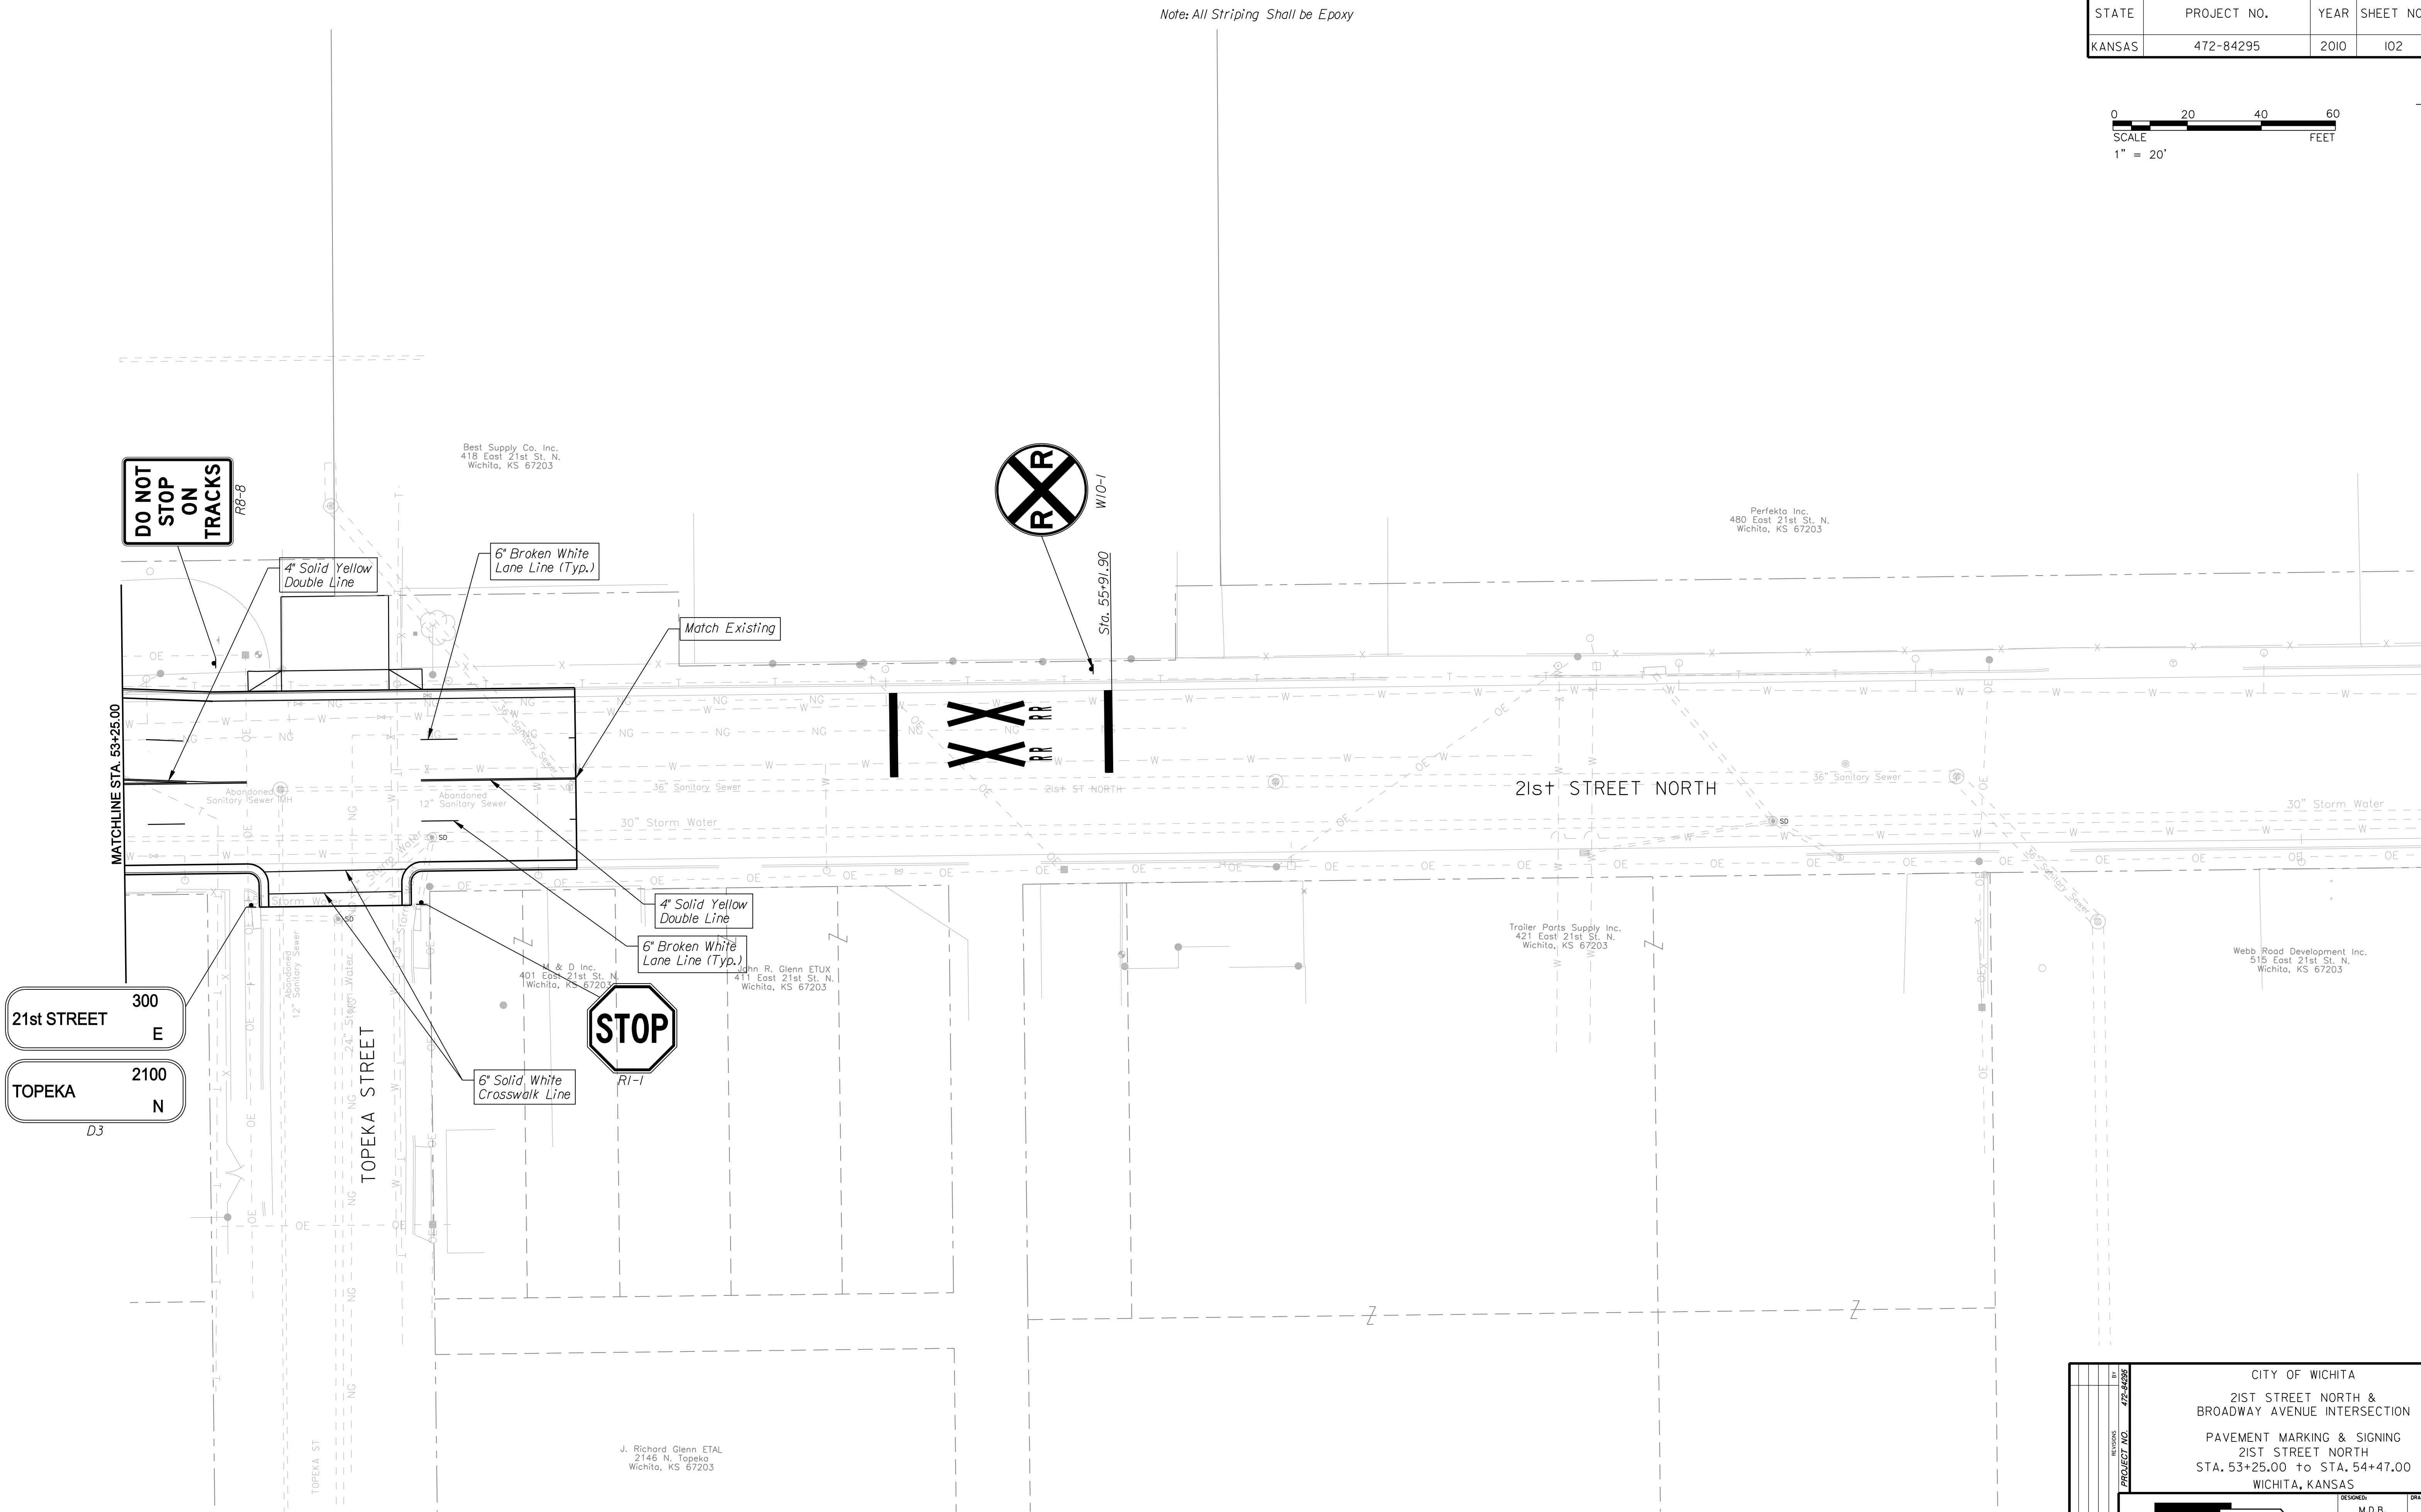

\$[getvar, "dwgprefix"]\\$(getvar, "dwgname"). PlotTime\$(etime, 0, MON DD, "YYYY - HHMMam/pm)
 Plotted By: danavarrro Plotted: 1/8/2010
 File: g:\W05\0001\ROAD\001pm03.sht

J. Richard Glenn ETAL
2146 N. Topeka
Wichita, KS 67203

CITY OF WICHITA	
21ST STREET NORTH & BROADWAY AVENUE INTERSECTION	
PAVEMENT MARKING & SIGNING	
21ST STREET NORTH	
STA. 53+25.00 TO STA. 54+47.00	
WICHITA, KANSAS	
DESIGNED	DRAWN
M.D.B.	D.A.N.
CHECKED	DATE
B.A.L.	1/8/2010

TranSystems