



REFERENCES NOTED	BY	DATE
REFERENCES CHECKED		

Plotted By: danavarro  
 File: g:\W05\0001\ROAD\001pm04.sht

STATE	PROJECT NO.	YEAR	SHEET NO.	TOTAL SHEETS
KANSAS	472-84295	2010	103	194

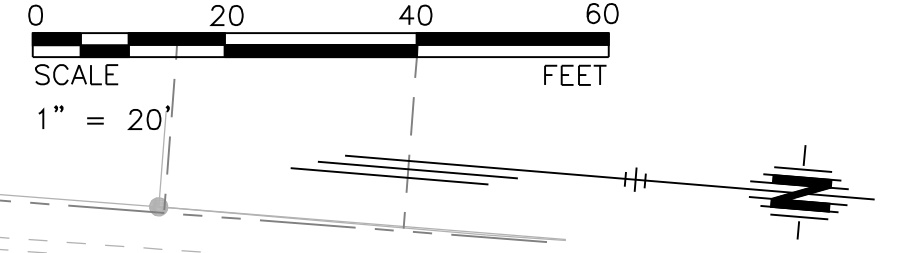

Note: All Striping Shall be Epoxy

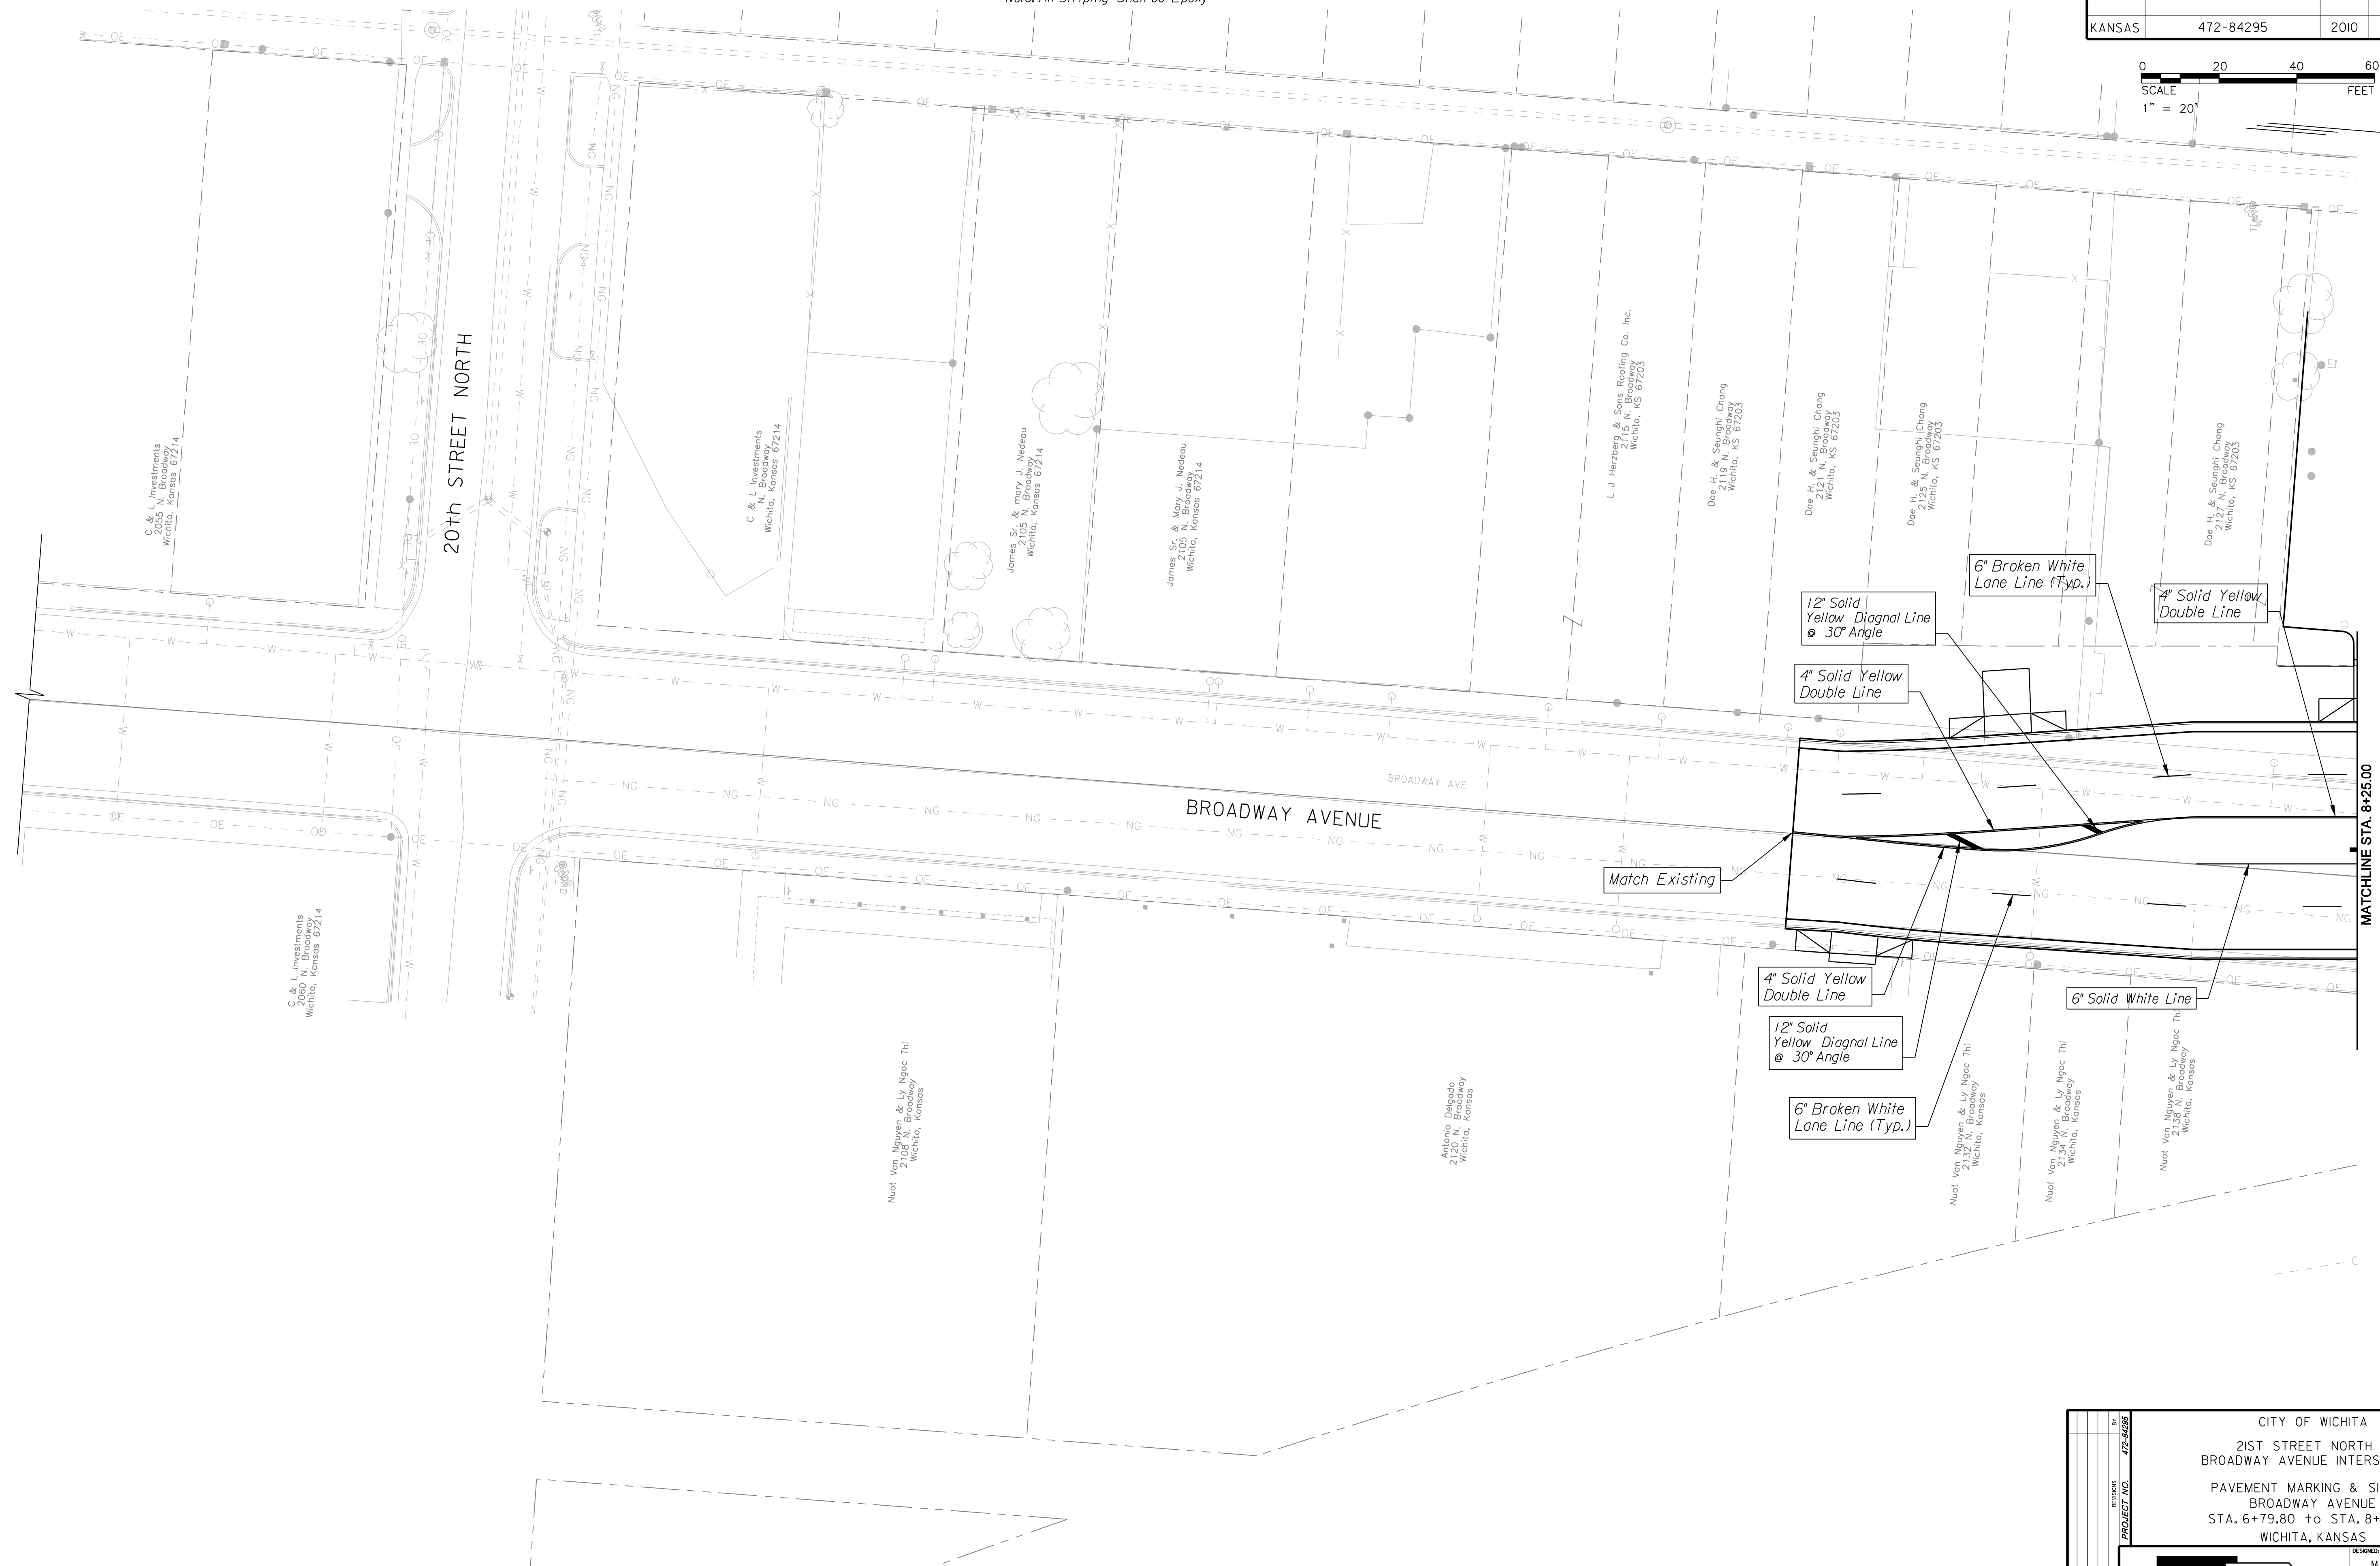

12" Solid Yellow Diagonal Line @ 30° Angle

4" Solid Yellow Double Line

6" Broken White Lane Line (Typ.)

4" Solid Yellow Double Line

Match Existing

4" Solid Yellow Double Line

12" Solid Yellow Diagonal Line @ 30° Angle

6" Broken White Lane Line (Typ.)

6" Solid White Line

MATCHLINE STA. 8+25.00

CITY OF WICHITA	
21ST STREET NORTH & BROADWAY AVENUE INTERSECTION	
PAVEMENT MARKING & SIGNING BROADWAY AVENUE	
STA. 6+79.80 TO STA. 8+25.00	
WICHITA, KANSAS	
DESIGNED	DRAWN
M.D.B.	D.A.N.
CHECKED	DATE
B.A.L.	1/8/2010

