
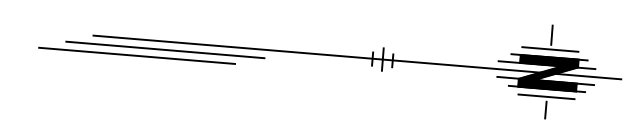



Note: All Striping Shall be Epoxy

STATE	PROJECT NO.	YEAR	SHEET NO.	TOTAL SHEETS
KANSAS	472-84295	2010	104	194

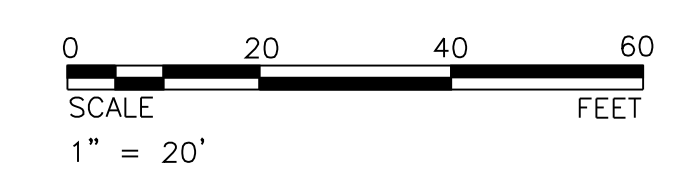

DATE	BY
REFERENCES NOTED	REFERENCES CHECKED

Plotted By: danavarro
 Plotted: 1/8/2010
 File: g:\W05\0001\ROAD\001pm05.sht

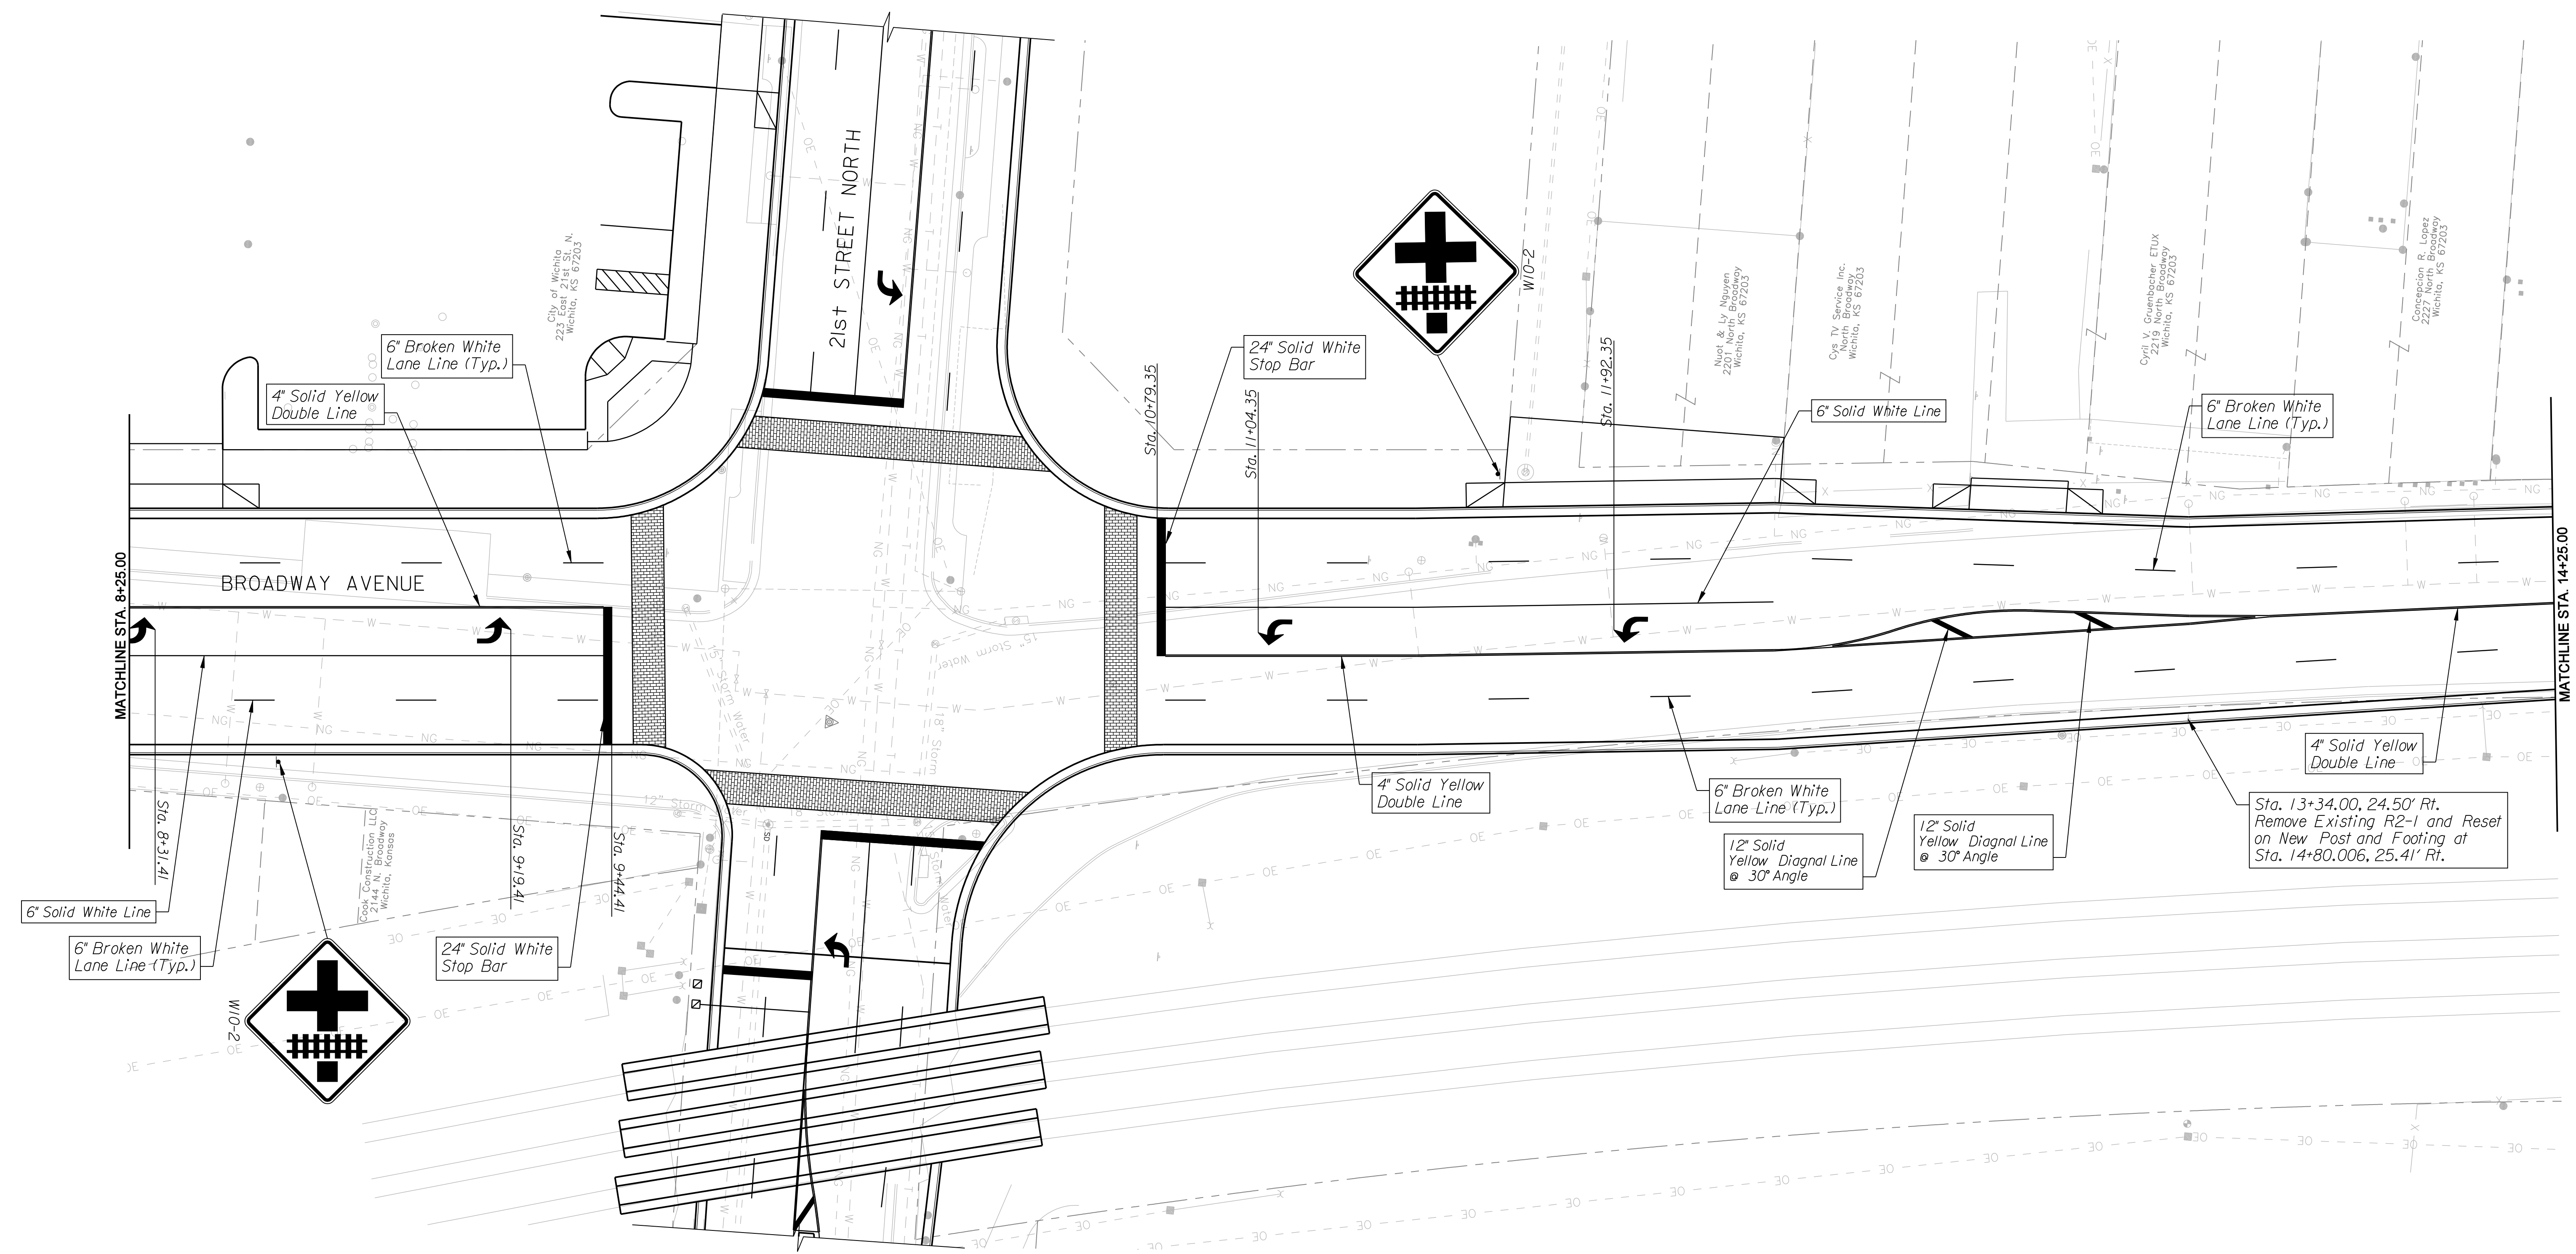

CITY OF WICHITA	
21ST STREET NORTH & BROADWAY AVENUE INTERSECTION	
PAVEMENT MARKING & SIGNING	
BROADWAY AVENUE	
STA. 8+25.00 TO STA. 14+25.00	
WICHITA, KANSAS	
DESIGNED	DRAWN
M.D.B.	D.A.N.
CHECKED	DATE
B.A.L.	1/8/2010

