



Note: All Striping Shall be Epoxy

STATE	PROJECT NO.	YEAR	SHEET NO.	TOTAL SHEETS
KANSAS	472-84295	2010	106	194

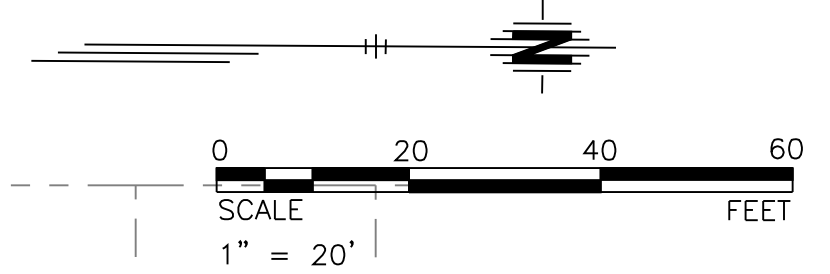

BY	DATE
REFERENCES NOTED	
REFERENCES CHECKED	

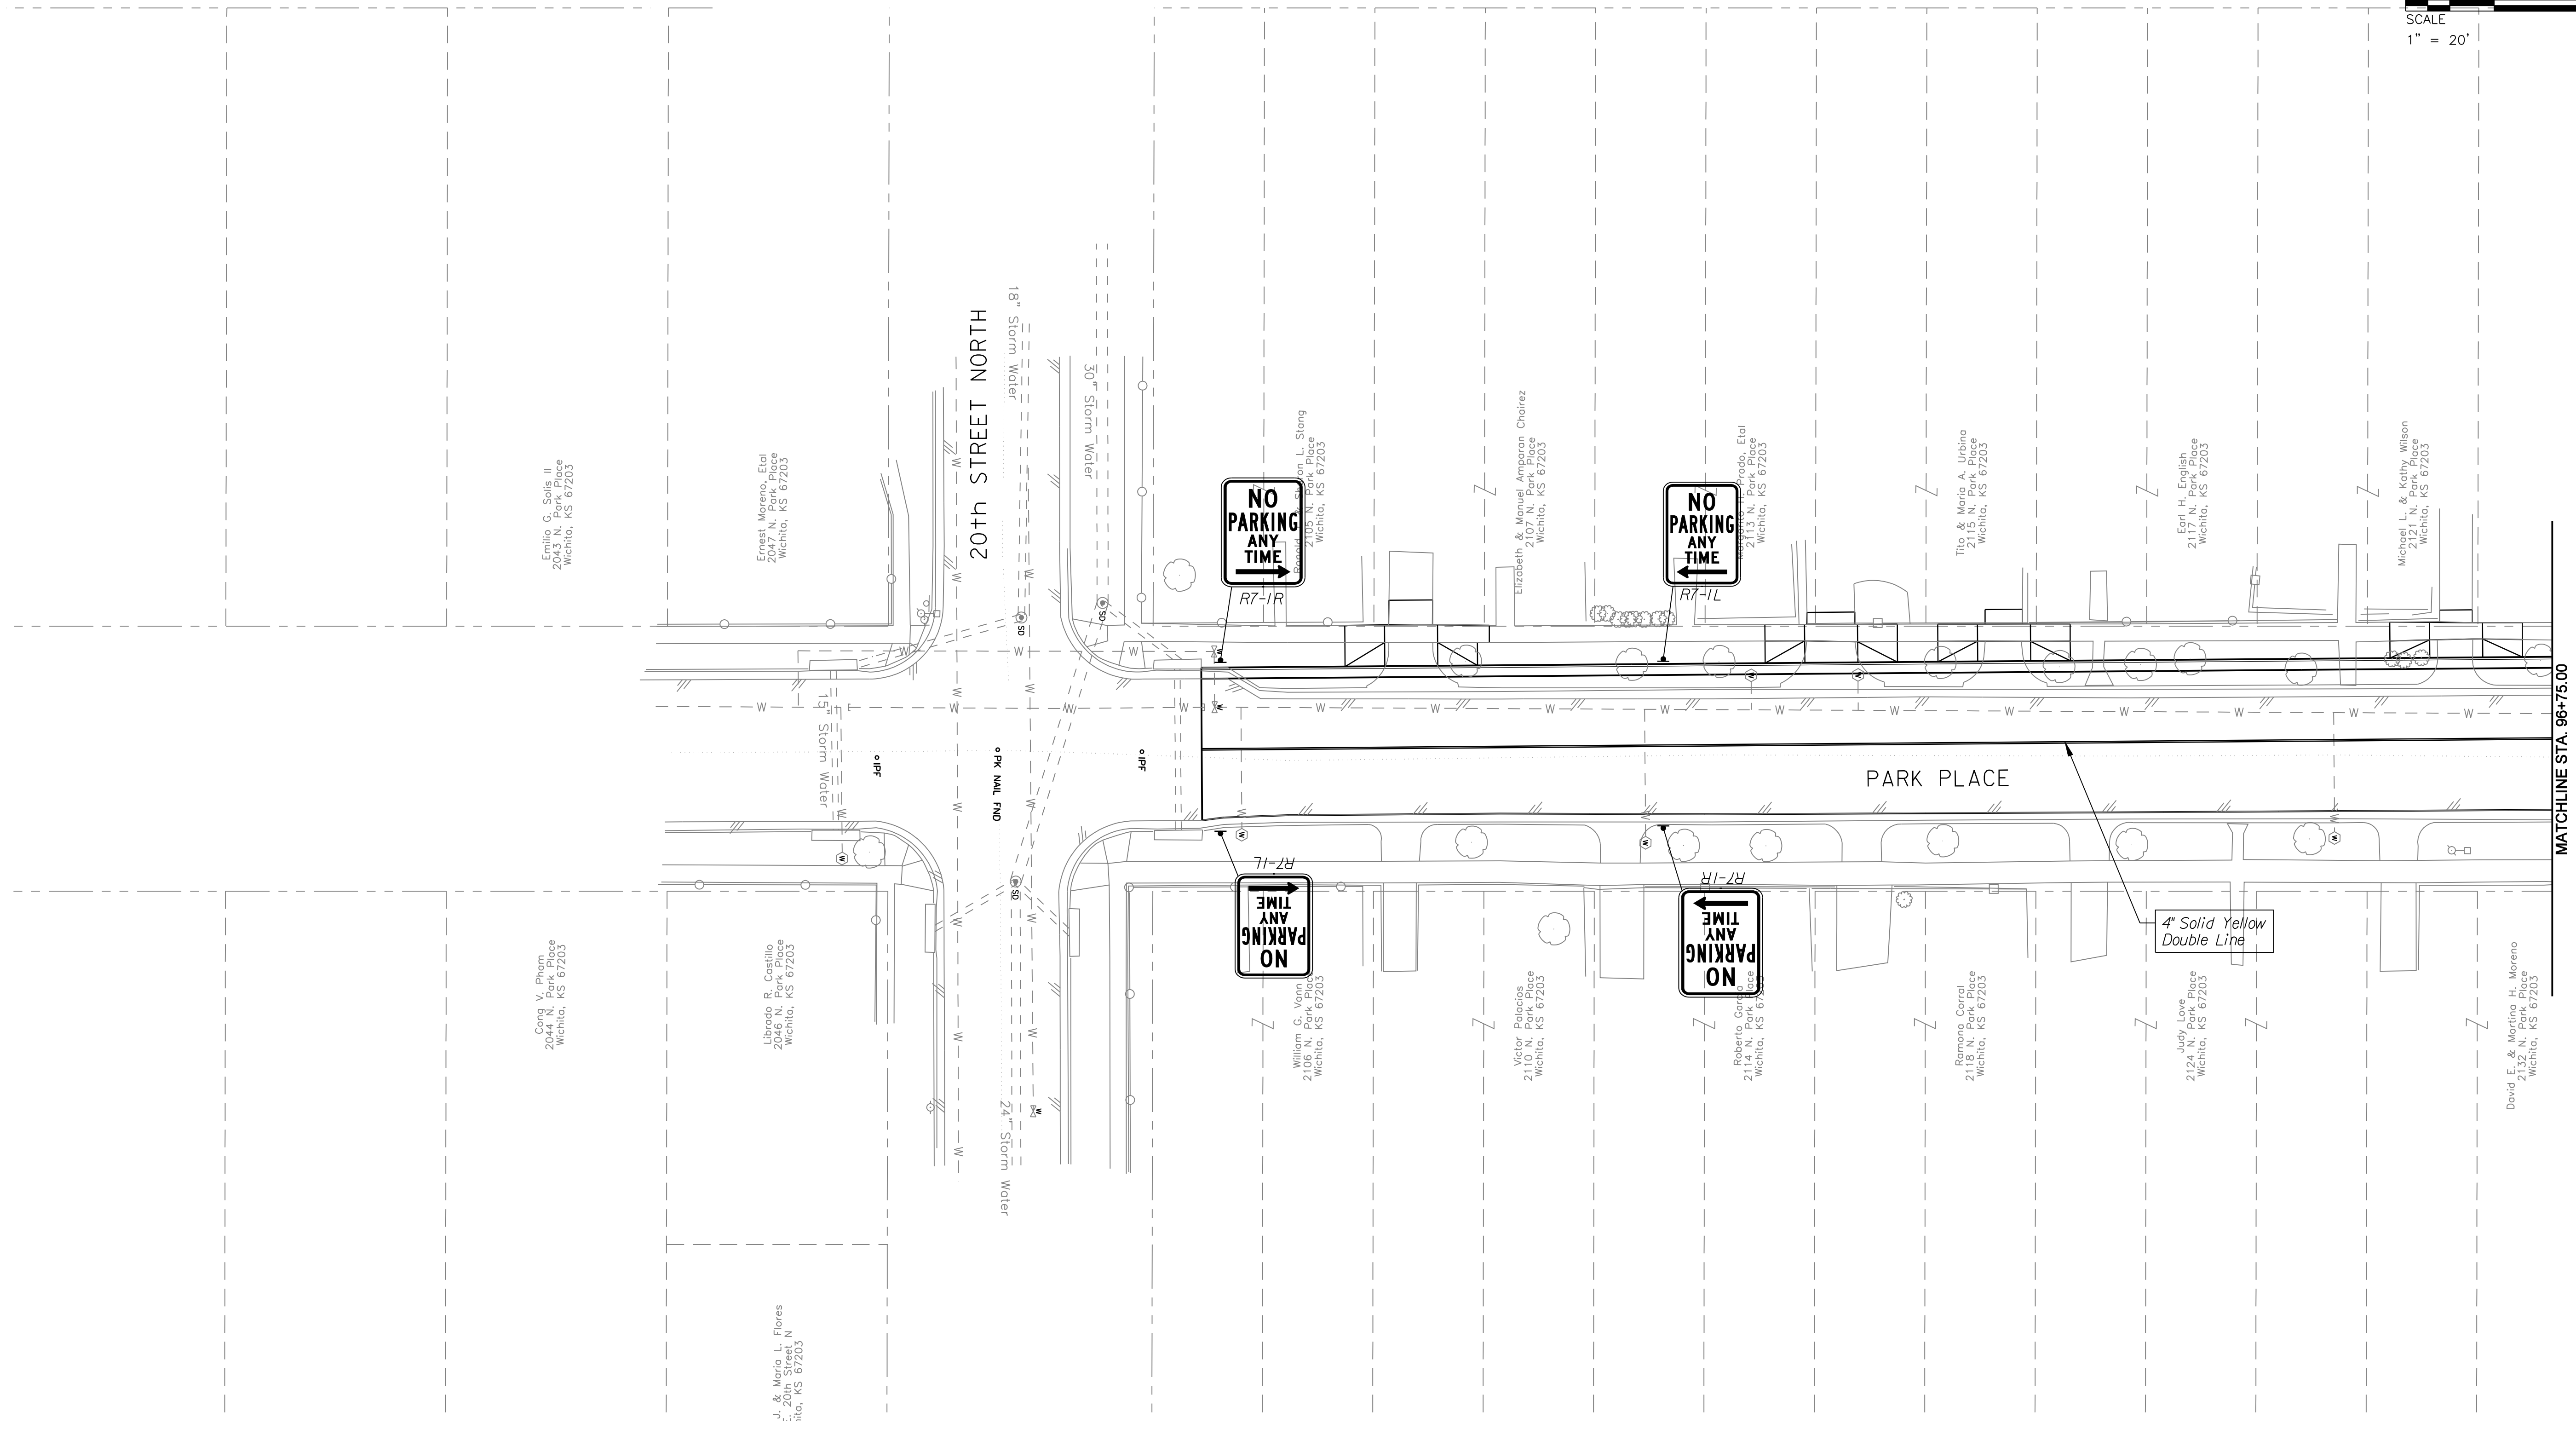

Plotted By: danavarrro
 File: g:\W05\0001\ROAD\001pm07.sht

CITY OF WICHITA	
21ST STREET NORTH & BROADWAY AVENUE INTERSECTION	
PAVEMENT MARKING & SIGNING	
PARK PLACE	
STA. 93+69.10 to STA. 96+75.00	
WICHITA, KANSAS	
DESIGNED	DRAWN
M.D.B.	D.A.N.
CHECKED	DATE
B.A.L.	1/8/2010

