



Note: All Striping Shall be Epoxy

| | | | | |
|--------|-------------|------|-----------|--------------|
| STATE | PROJECT NO. | YEAR | SHEET NO. | TOTAL SHEETS |
| KANSAS | 472-84295 | 2010 | 109 | 194 |

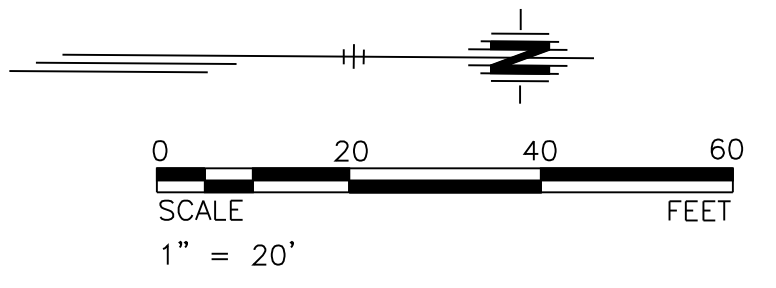

| | | | |
|------|----|------------------|--------------------|
| DATE | BY | REFERENCES NOTED | REFERENCES CHECKED |
| | | | |

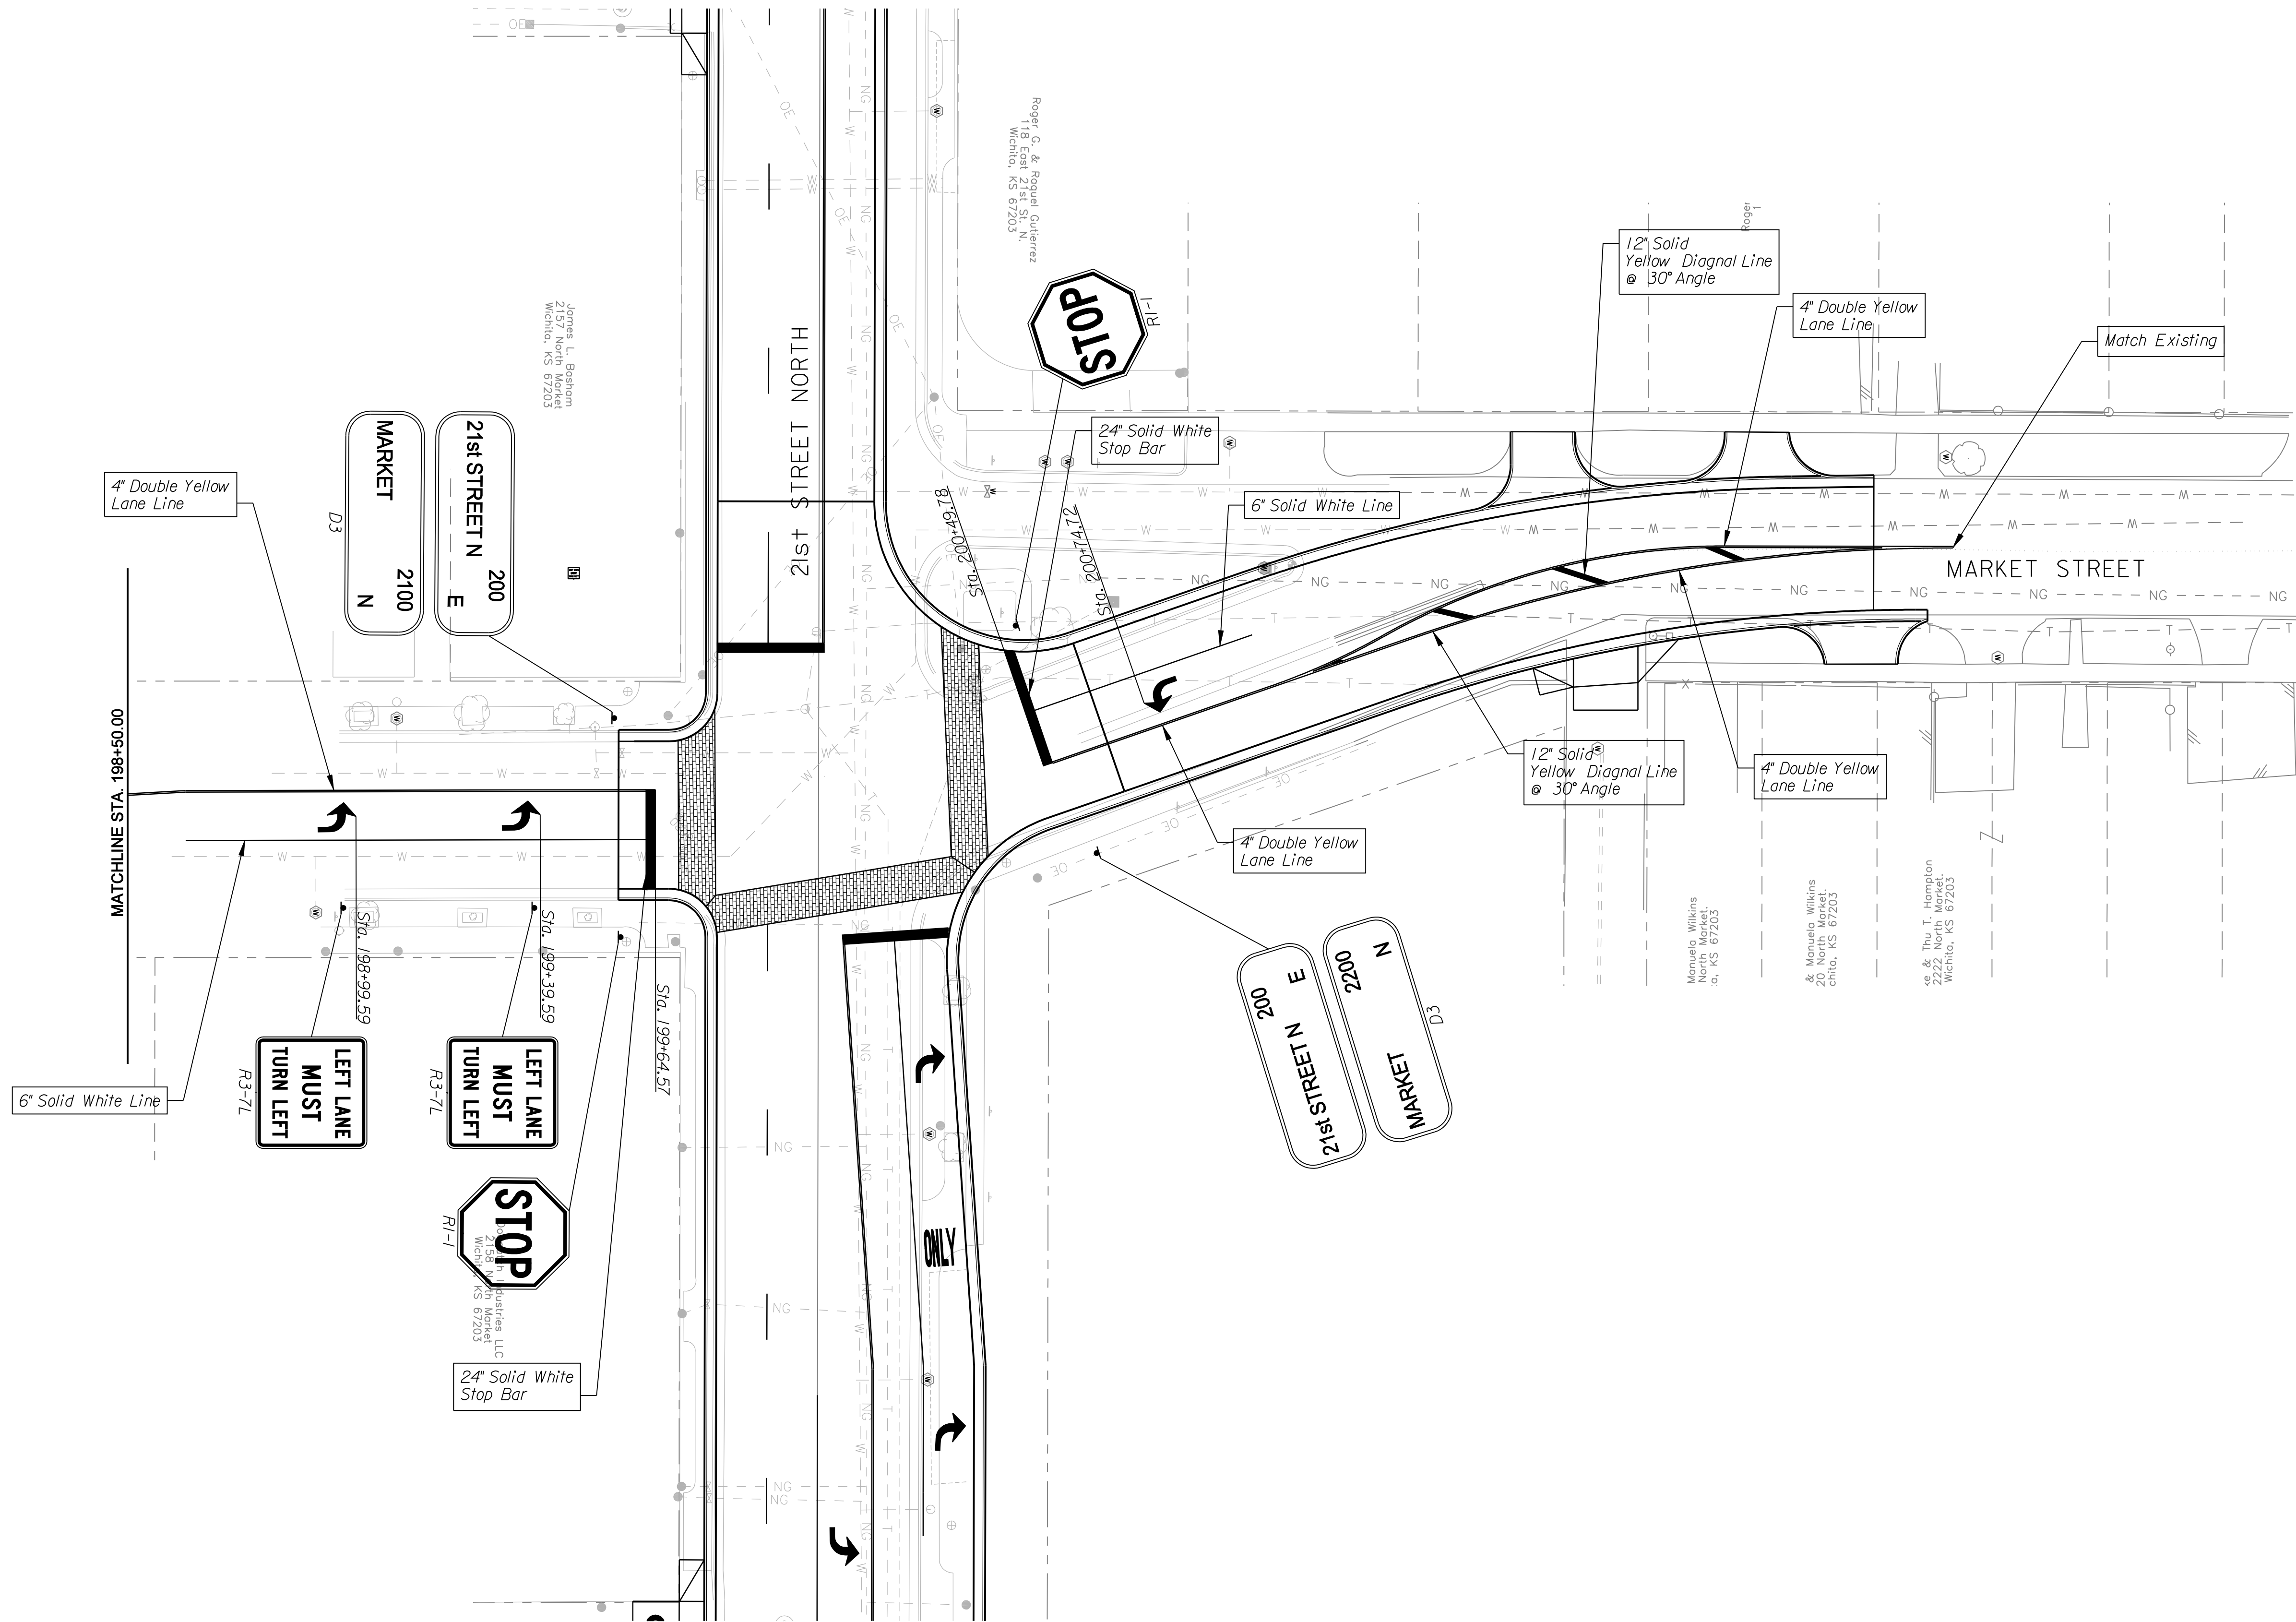

Plotted By: danavarro
 Plotted: 1/8/2010
 File: g:\W050001\ROAD\001pm10.sht

| | |
|--|----------|
| CITY OF WICHITA | |
| 21ST STREET NORTH & BROADWAY AVENUE INTERSECTION | |
| PAVEMENT MARKING & SIGNING | |
| MARKET STREET | |
| STA. 199+00.00 to STA. 202+29.23 | |
| WICHITA, KANSAS | |
| DESIGNED | DRAWN |
| M.D.B. | D.A.N. |
| CHECKED | DATE: |
| B.A.L.L. | 1/8/2010 |

TranSystems