


STATE	PROJECT NO.	YEAR	SHEET NO.	TOTAL SHEETS
KANSAS	472-84295	2010	153	194

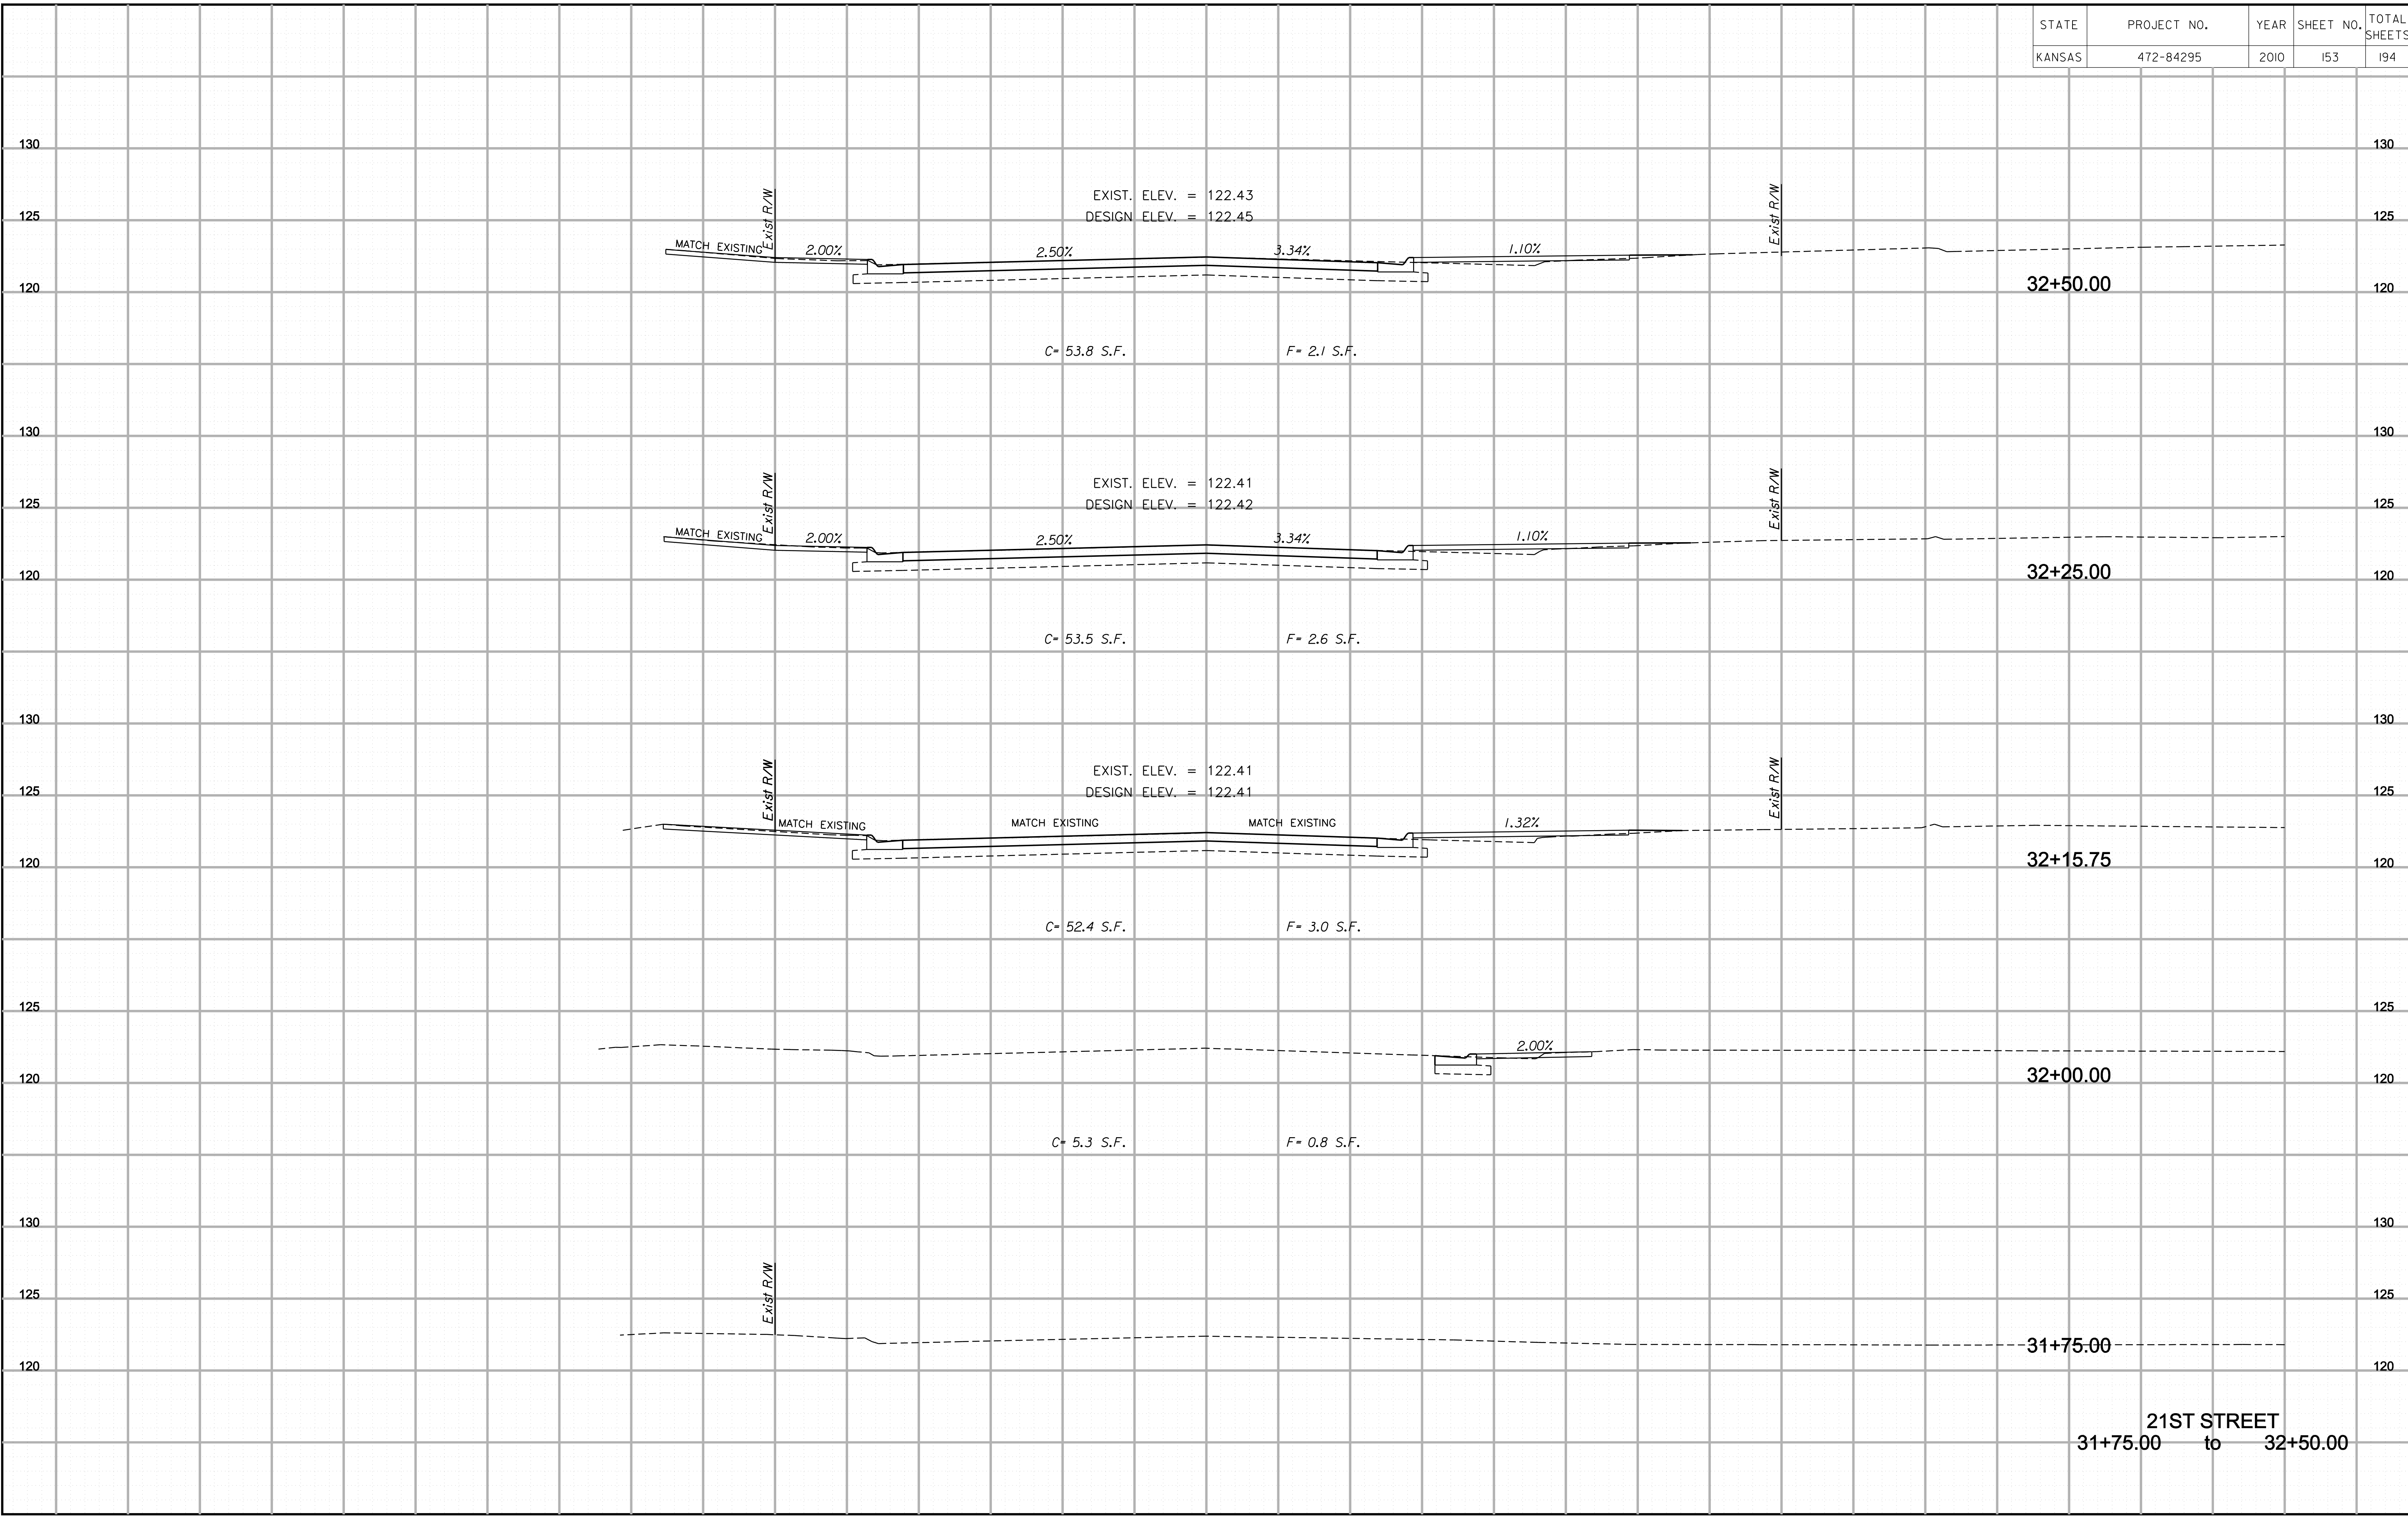

21ST STREET
31+75.00 to 32+50.00

Plotted By : danavarrro
File : g:\W0500001\ROAD\001m3xs.sht
Plotted : 1/11/2010