


STATE	PROJECT NO.	YEAR	SHEET NO.	TOTAL SHEETS
KANSAS	472-84295	2010	156	194

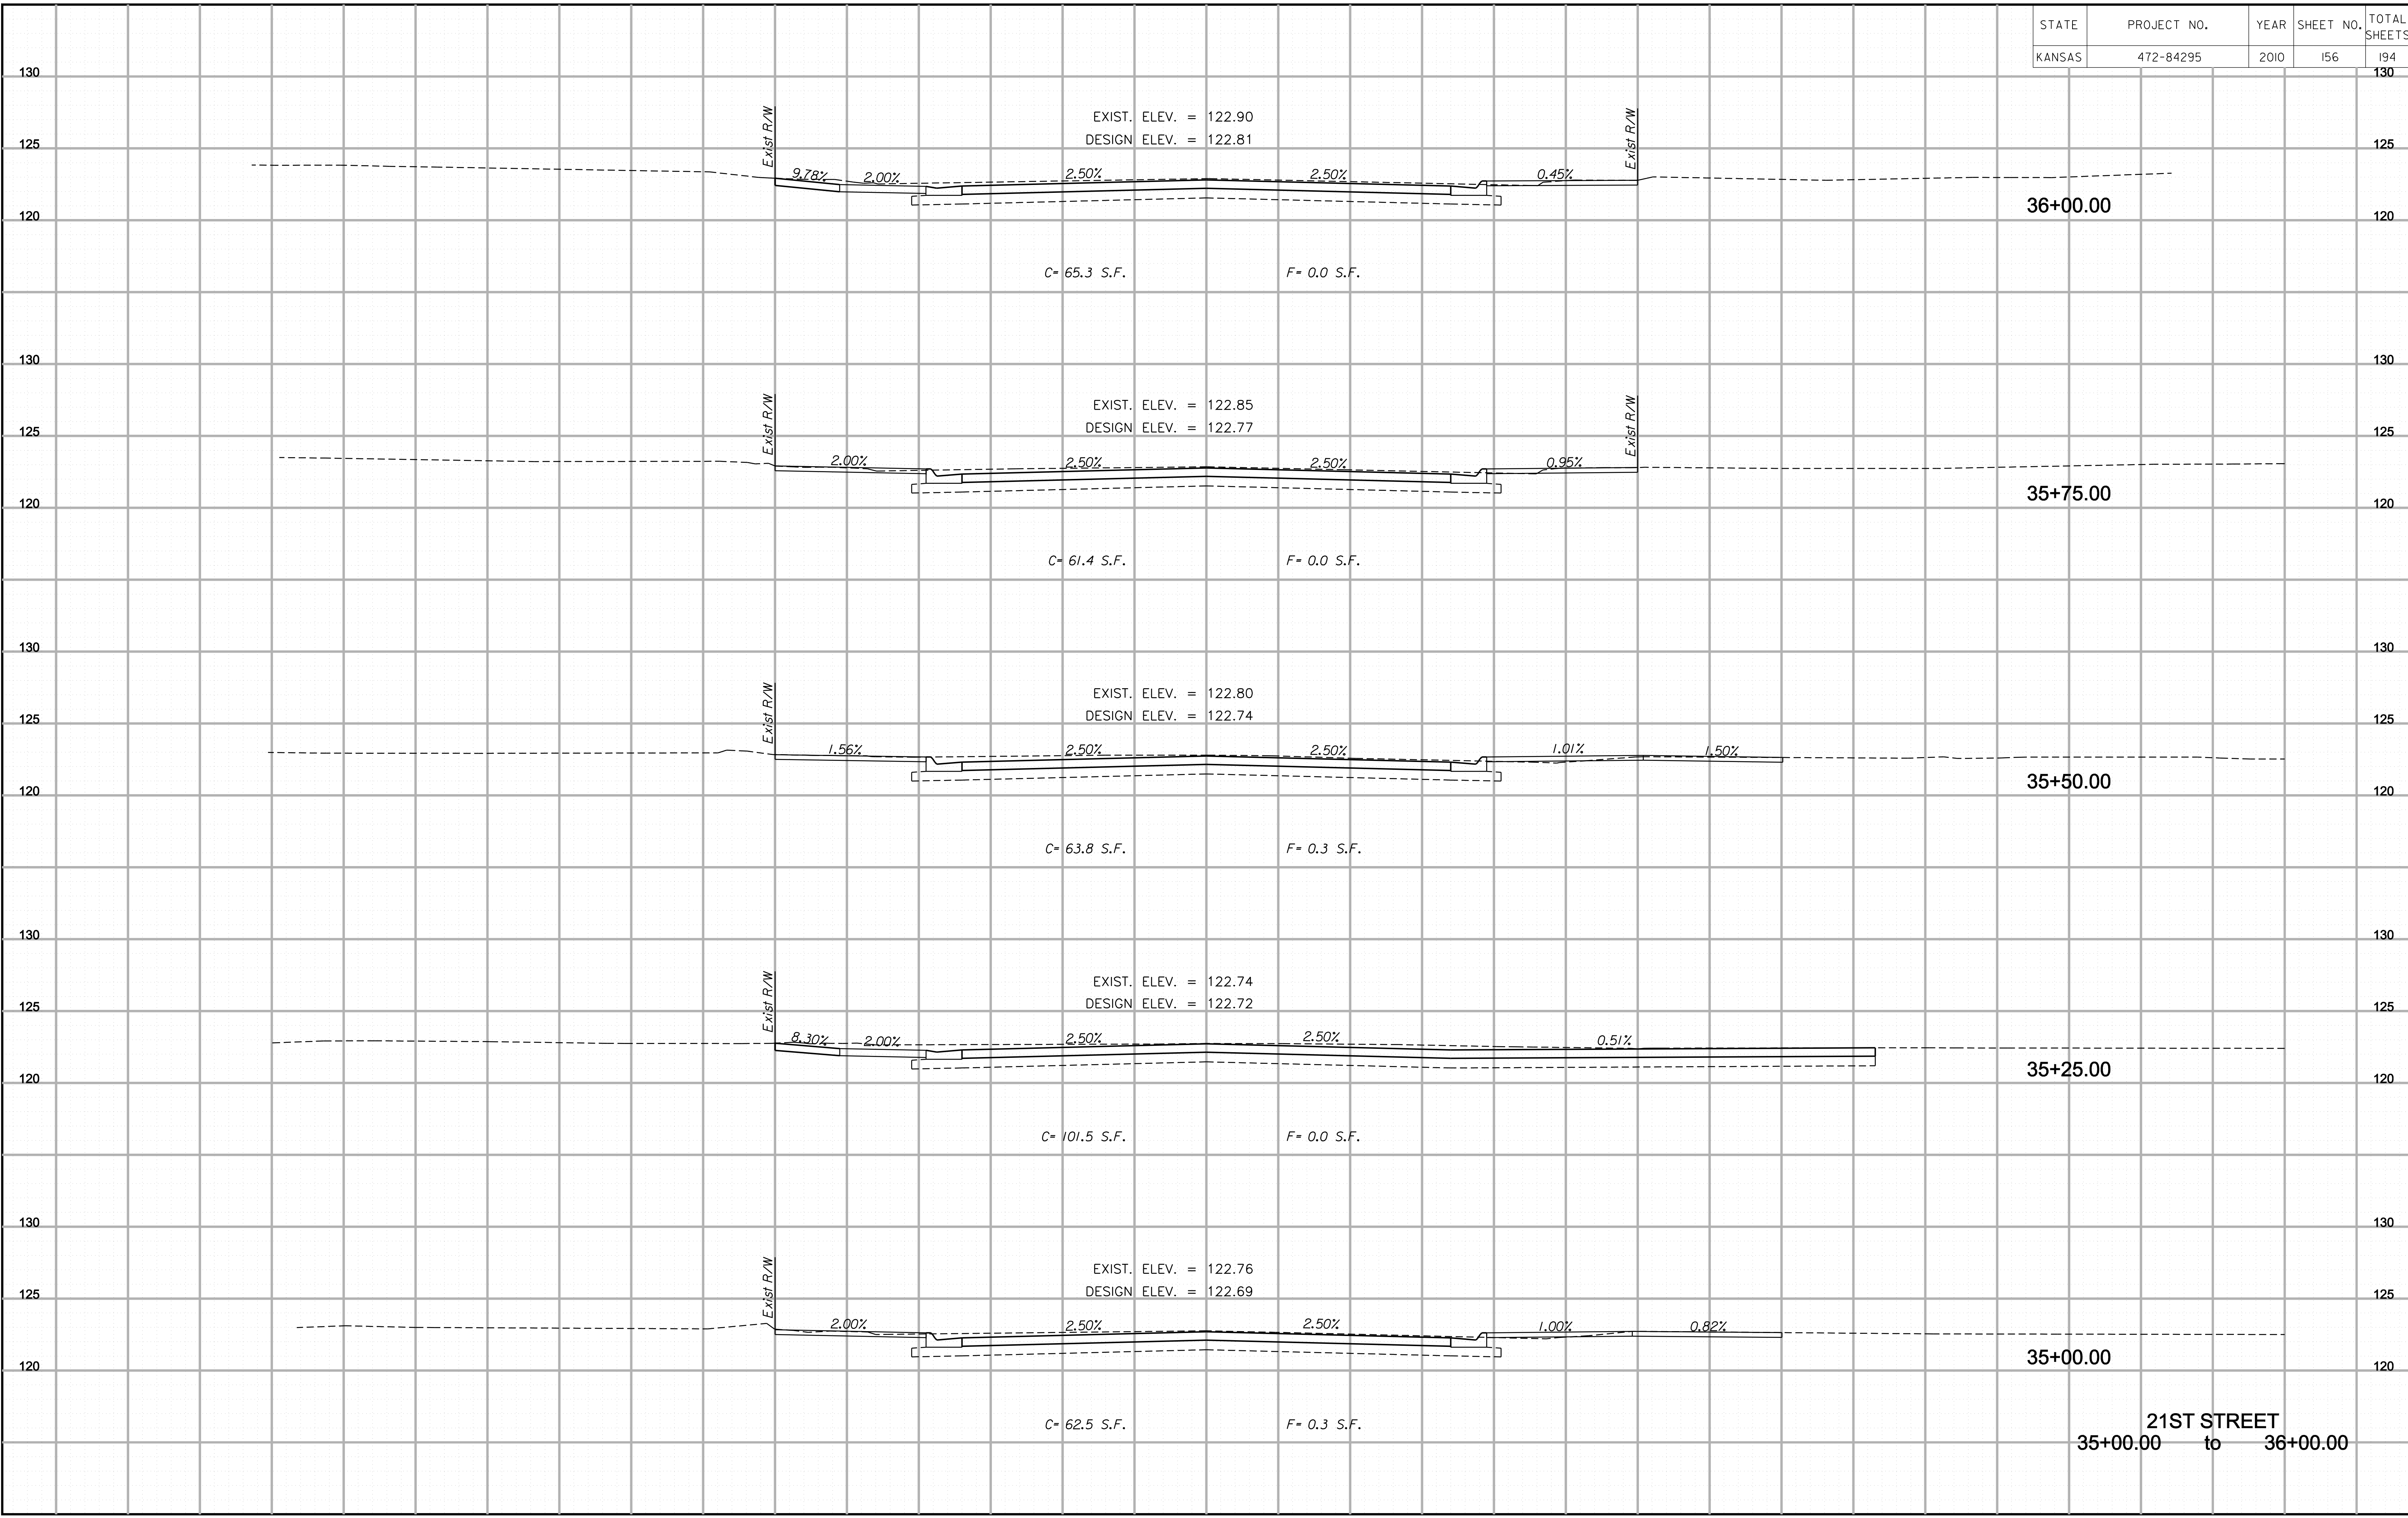

21ST STREET
35+00.00 to 36+00.00

Plotted By : danavarrro
File : g:\w0500001\ROAD\001m3xs.sht

Plotted : 1/11/2010