


STATE	PROJECT NO.	YEAR	SHEET NO.	TOTAL SHEETS
KANSAS	472-84295	2010	161	194

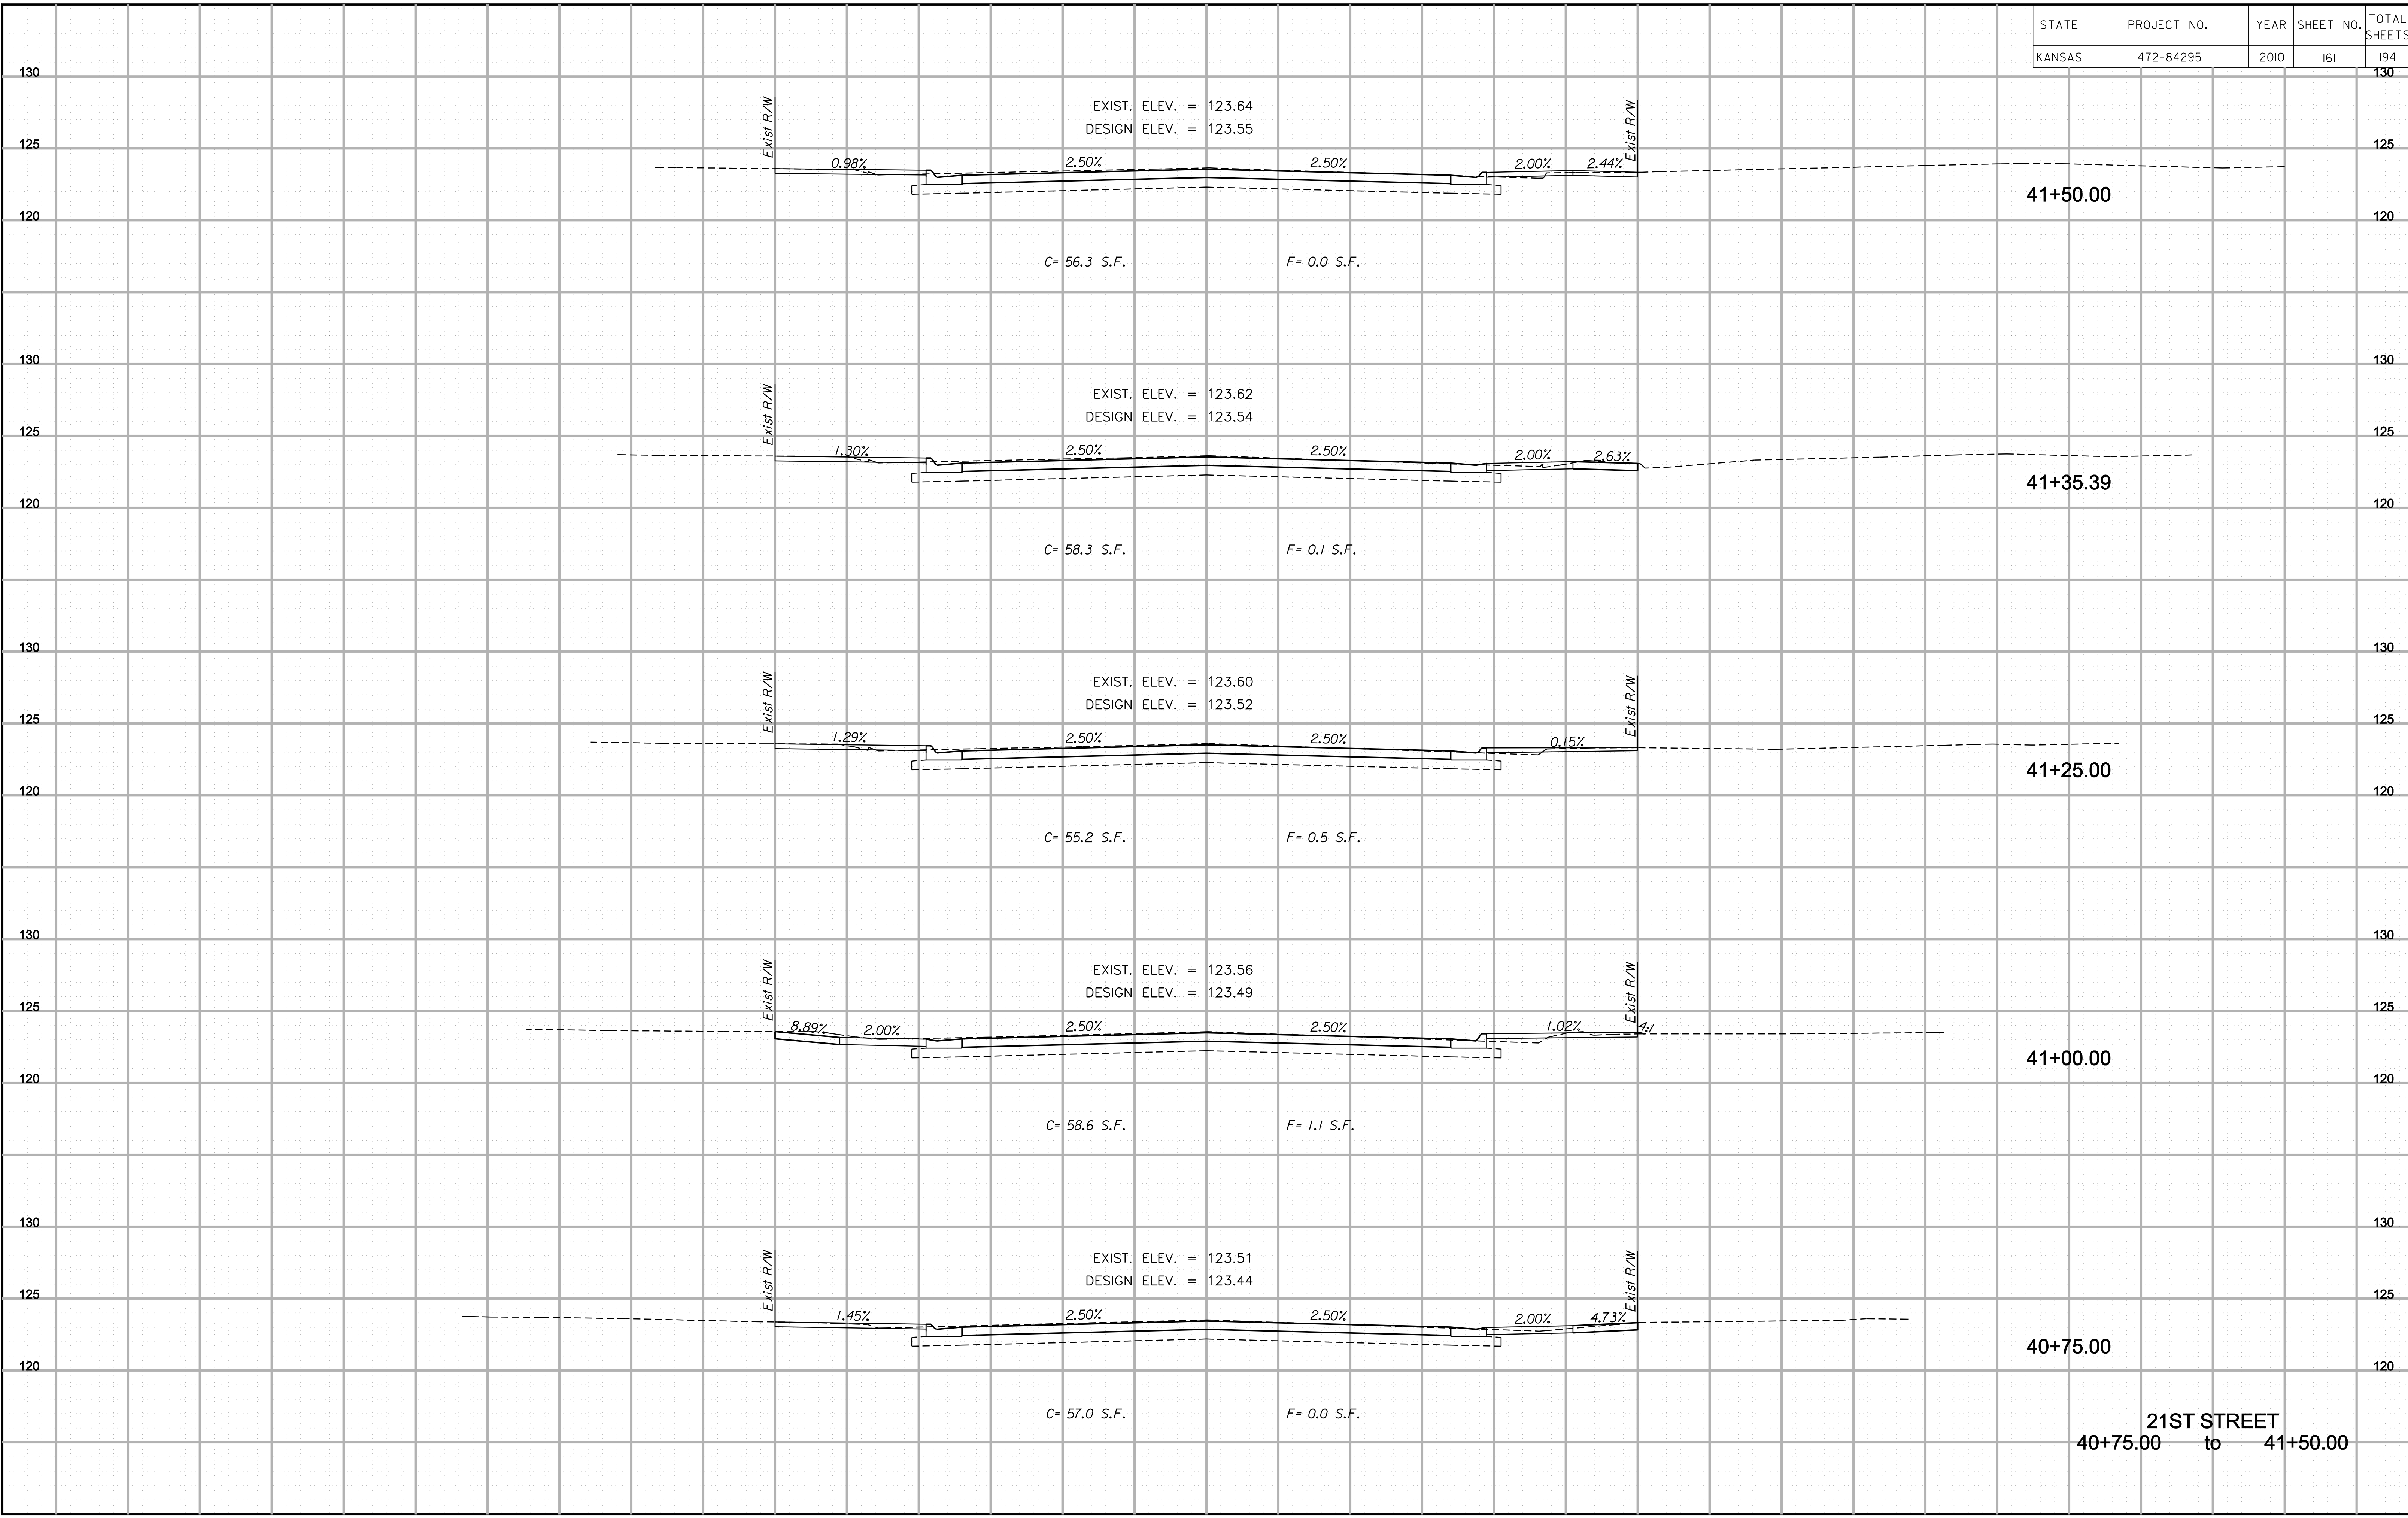

21ST STREET
40+75.00 to 41+50.00

Plotted By : danavarro
File : g:\W050001\ROAD\001m3xs.sht

Plotted : 1/11/2010