


STATE	PROJECT NO.	YEAR	SHEET NO.	TOTAL SHEETS
KANSAS	472-84295	2010	162	194

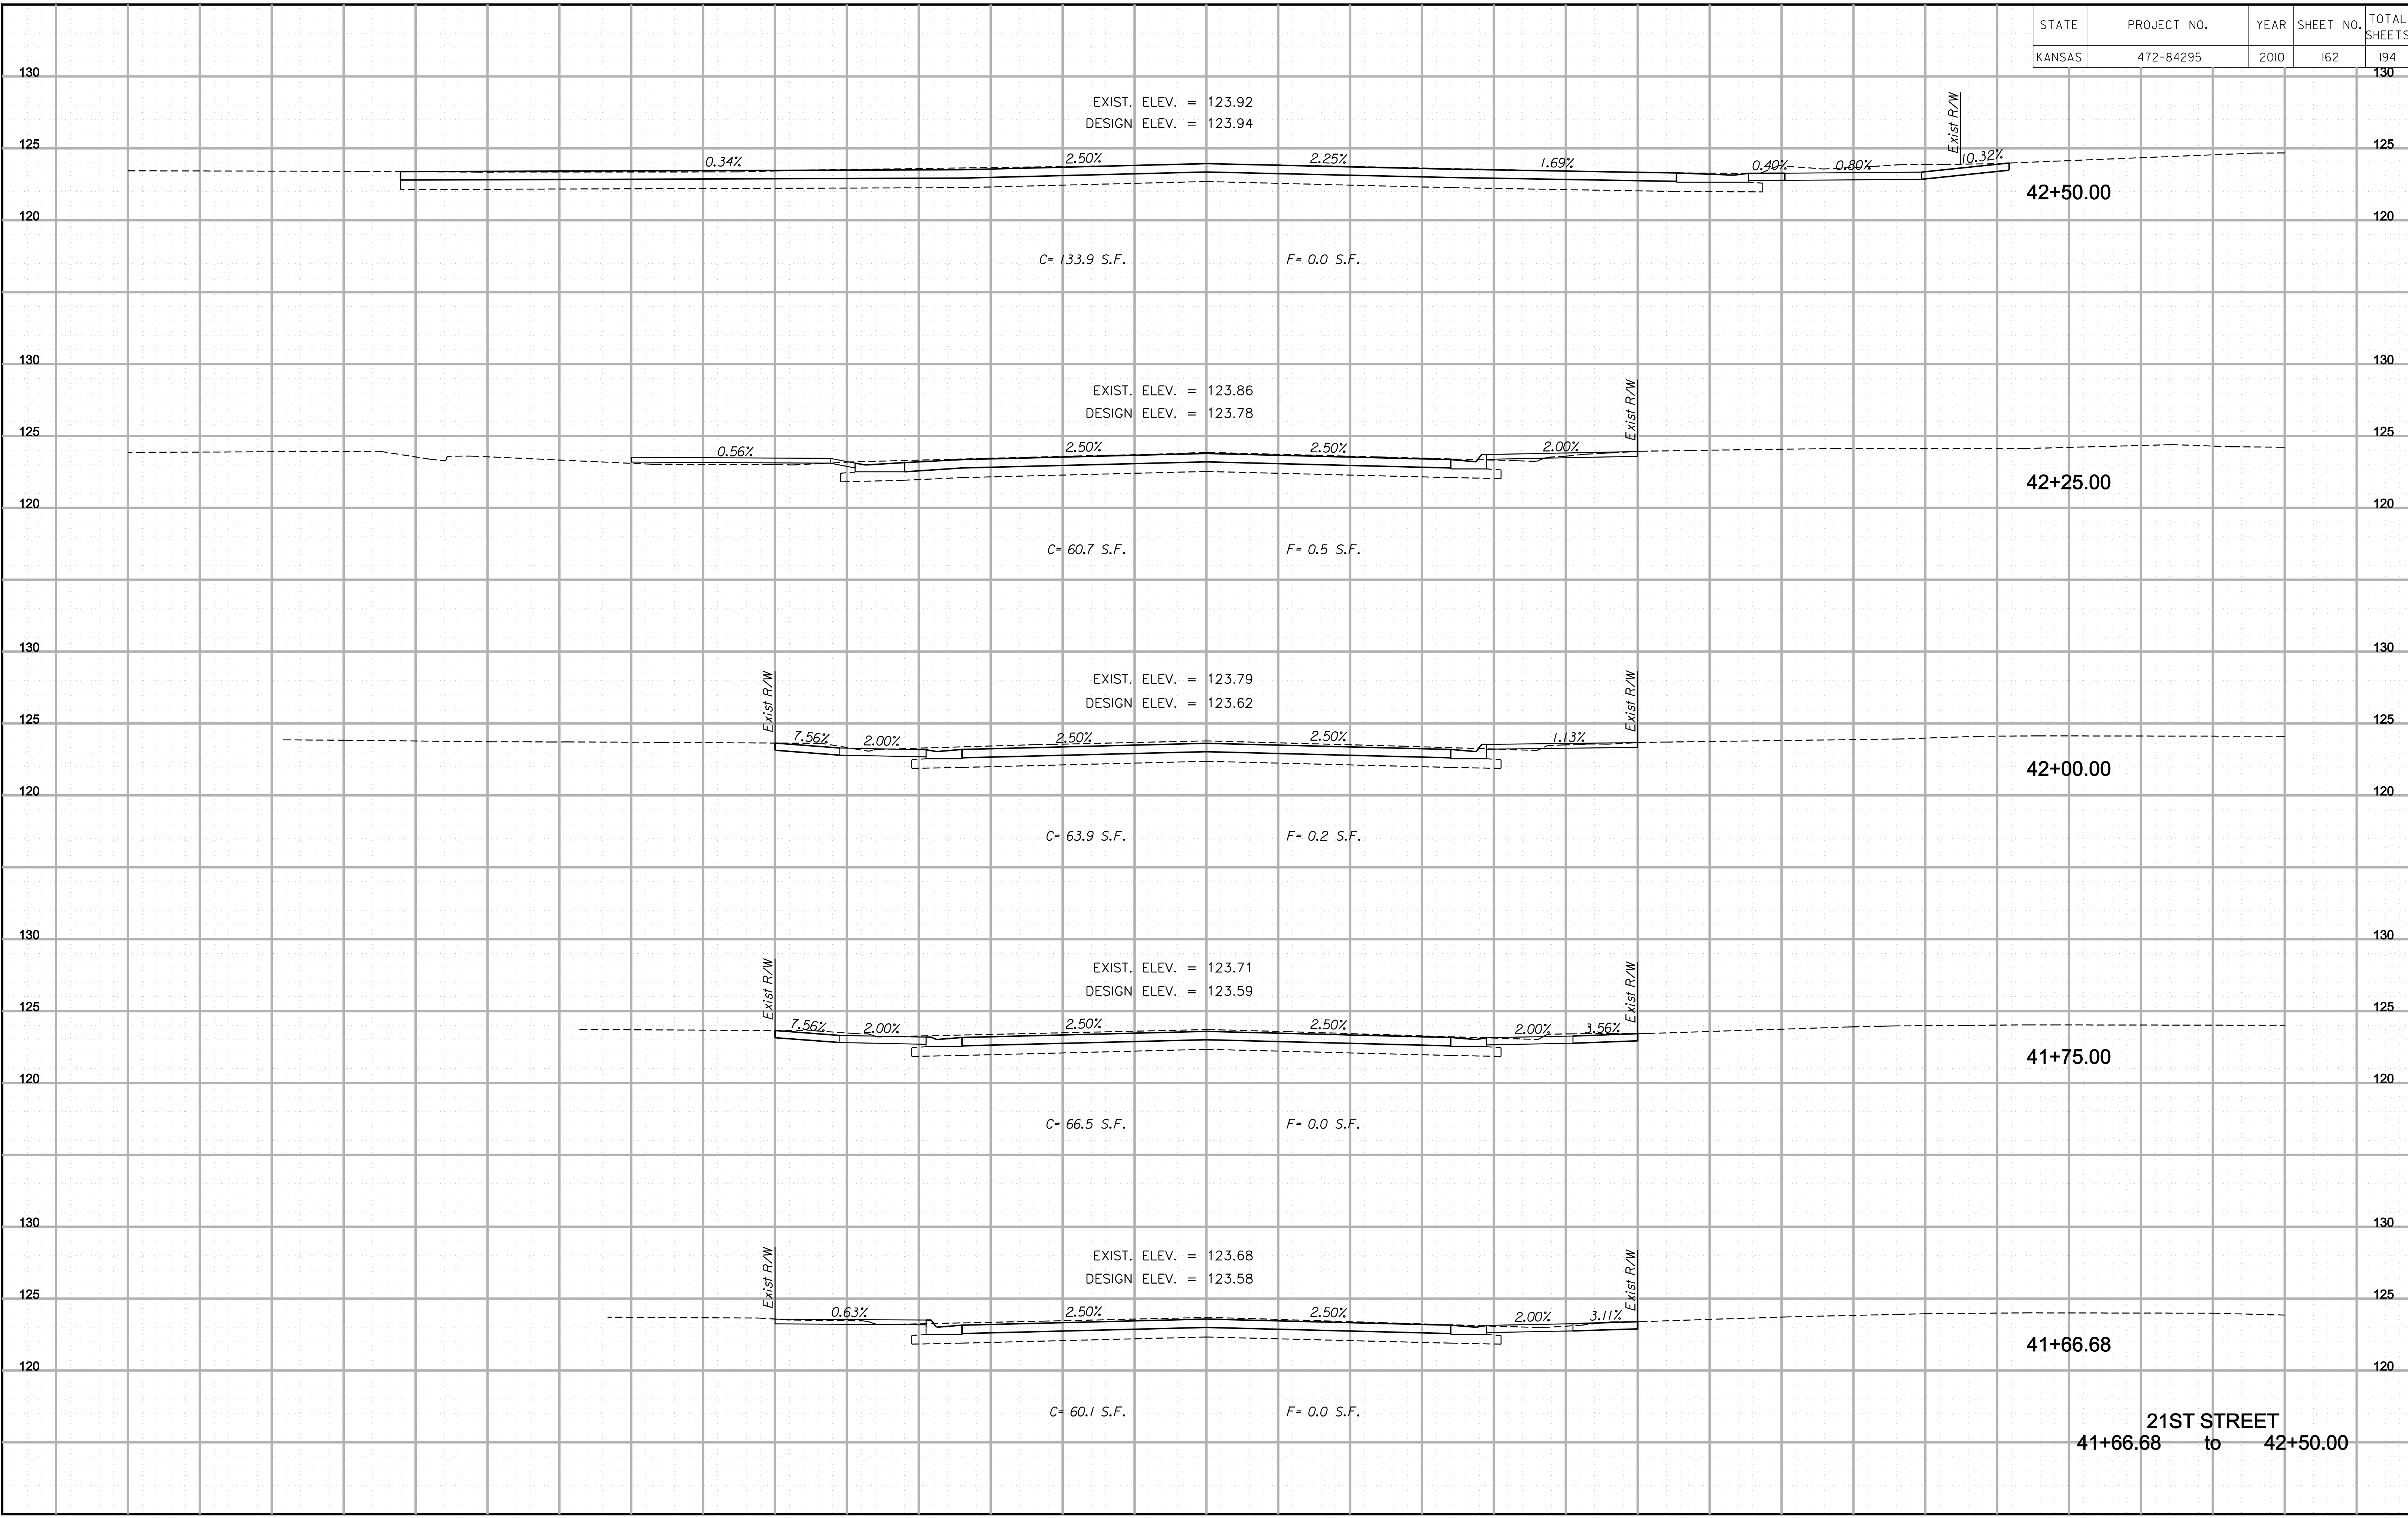

EXIST. ELEV. = 123.92  
DESIGN ELEV. = 123.94

EXIST. ELEV. = 123.86  
DESIGN ELEV. = 123.78

EXIST. ELEV. = 123.79  
DESIGN ELEV. = 123.62

EXIST. ELEV. = 123.71  
DESIGN ELEV. = 123.59

EXIST. ELEV. = 123.68  
DESIGN ELEV. = 123.58

0.34% 2.50% 2.25% 1.69% 0.40% 0.80% 10.32%

0.56% 2.50% 2.50% 2.00%

7.56% 2.00% 2.50% 2.50% 1.13%

7.56% 2.00% 2.50% 2.50% 2.00% 3.56%

0.63% 2.50% 2.50% 2.00% 3.11%

C= 133.9 S.F. F= 0.0 S.F.

C= 60.7 S.F. F= 0.5 S.F.

C= 63.9 S.F. F= 0.2 S.F.

C= 66.5 S.F. F= 0.0 S.F.

C= 60.1 S.F. F= 0.0 S.F.

42+50.00

42+25.00

42+00.00

41+75.00

41+66.68

21ST STREET  
41+66.68 to 42+50.00

Plotted By : danavarr  
File : g:\W05\0001\ROAD\001m3xs.sht

Plotted : 1/11/2010