


STATE	PROJECT NO.	YEAR	SHEET NO.	TOTAL SHEETS
KANSAS	472-84295	2010	163	194

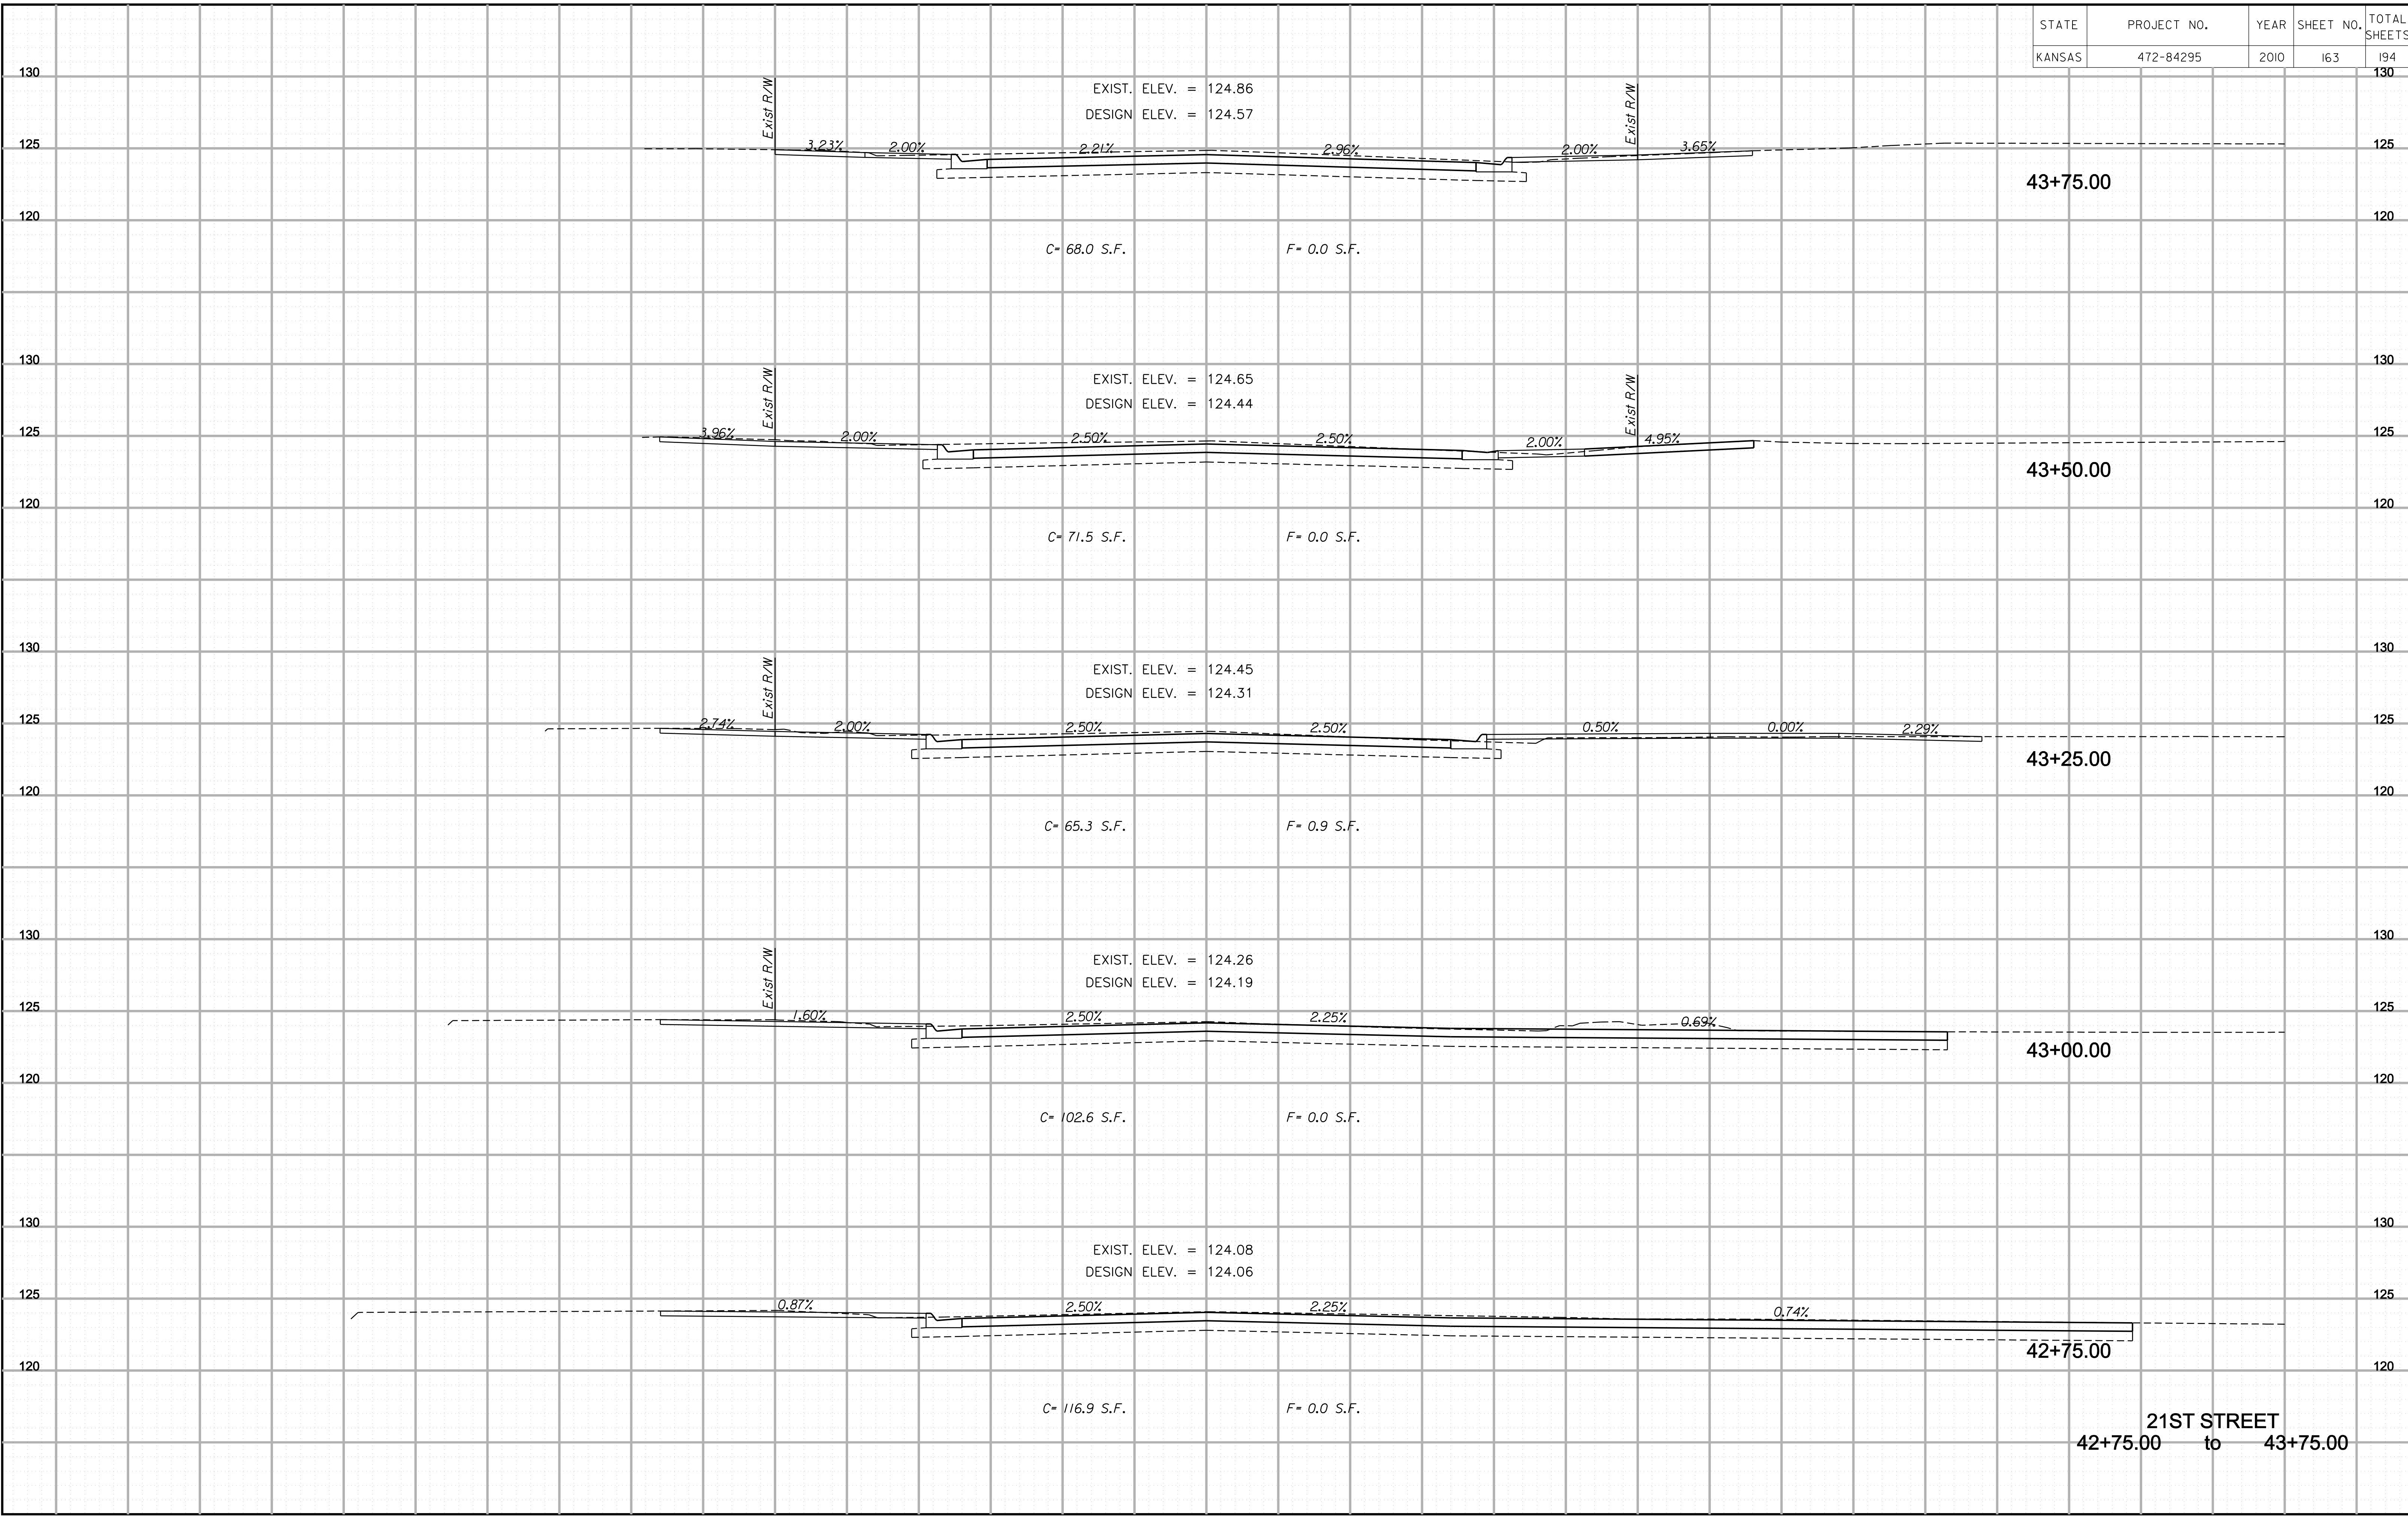

21ST STREET
42+75.00 to 43+75.00

Plotted By: danavarr
File: g:\w050001\ROAD\001m3xs.sht

Plotted: 1/11/2010