


STATE	PROJECT NO.	YEAR	SHEET NO.	TOTAL SHEETS
KANSAS	472-84295	2010	164	194

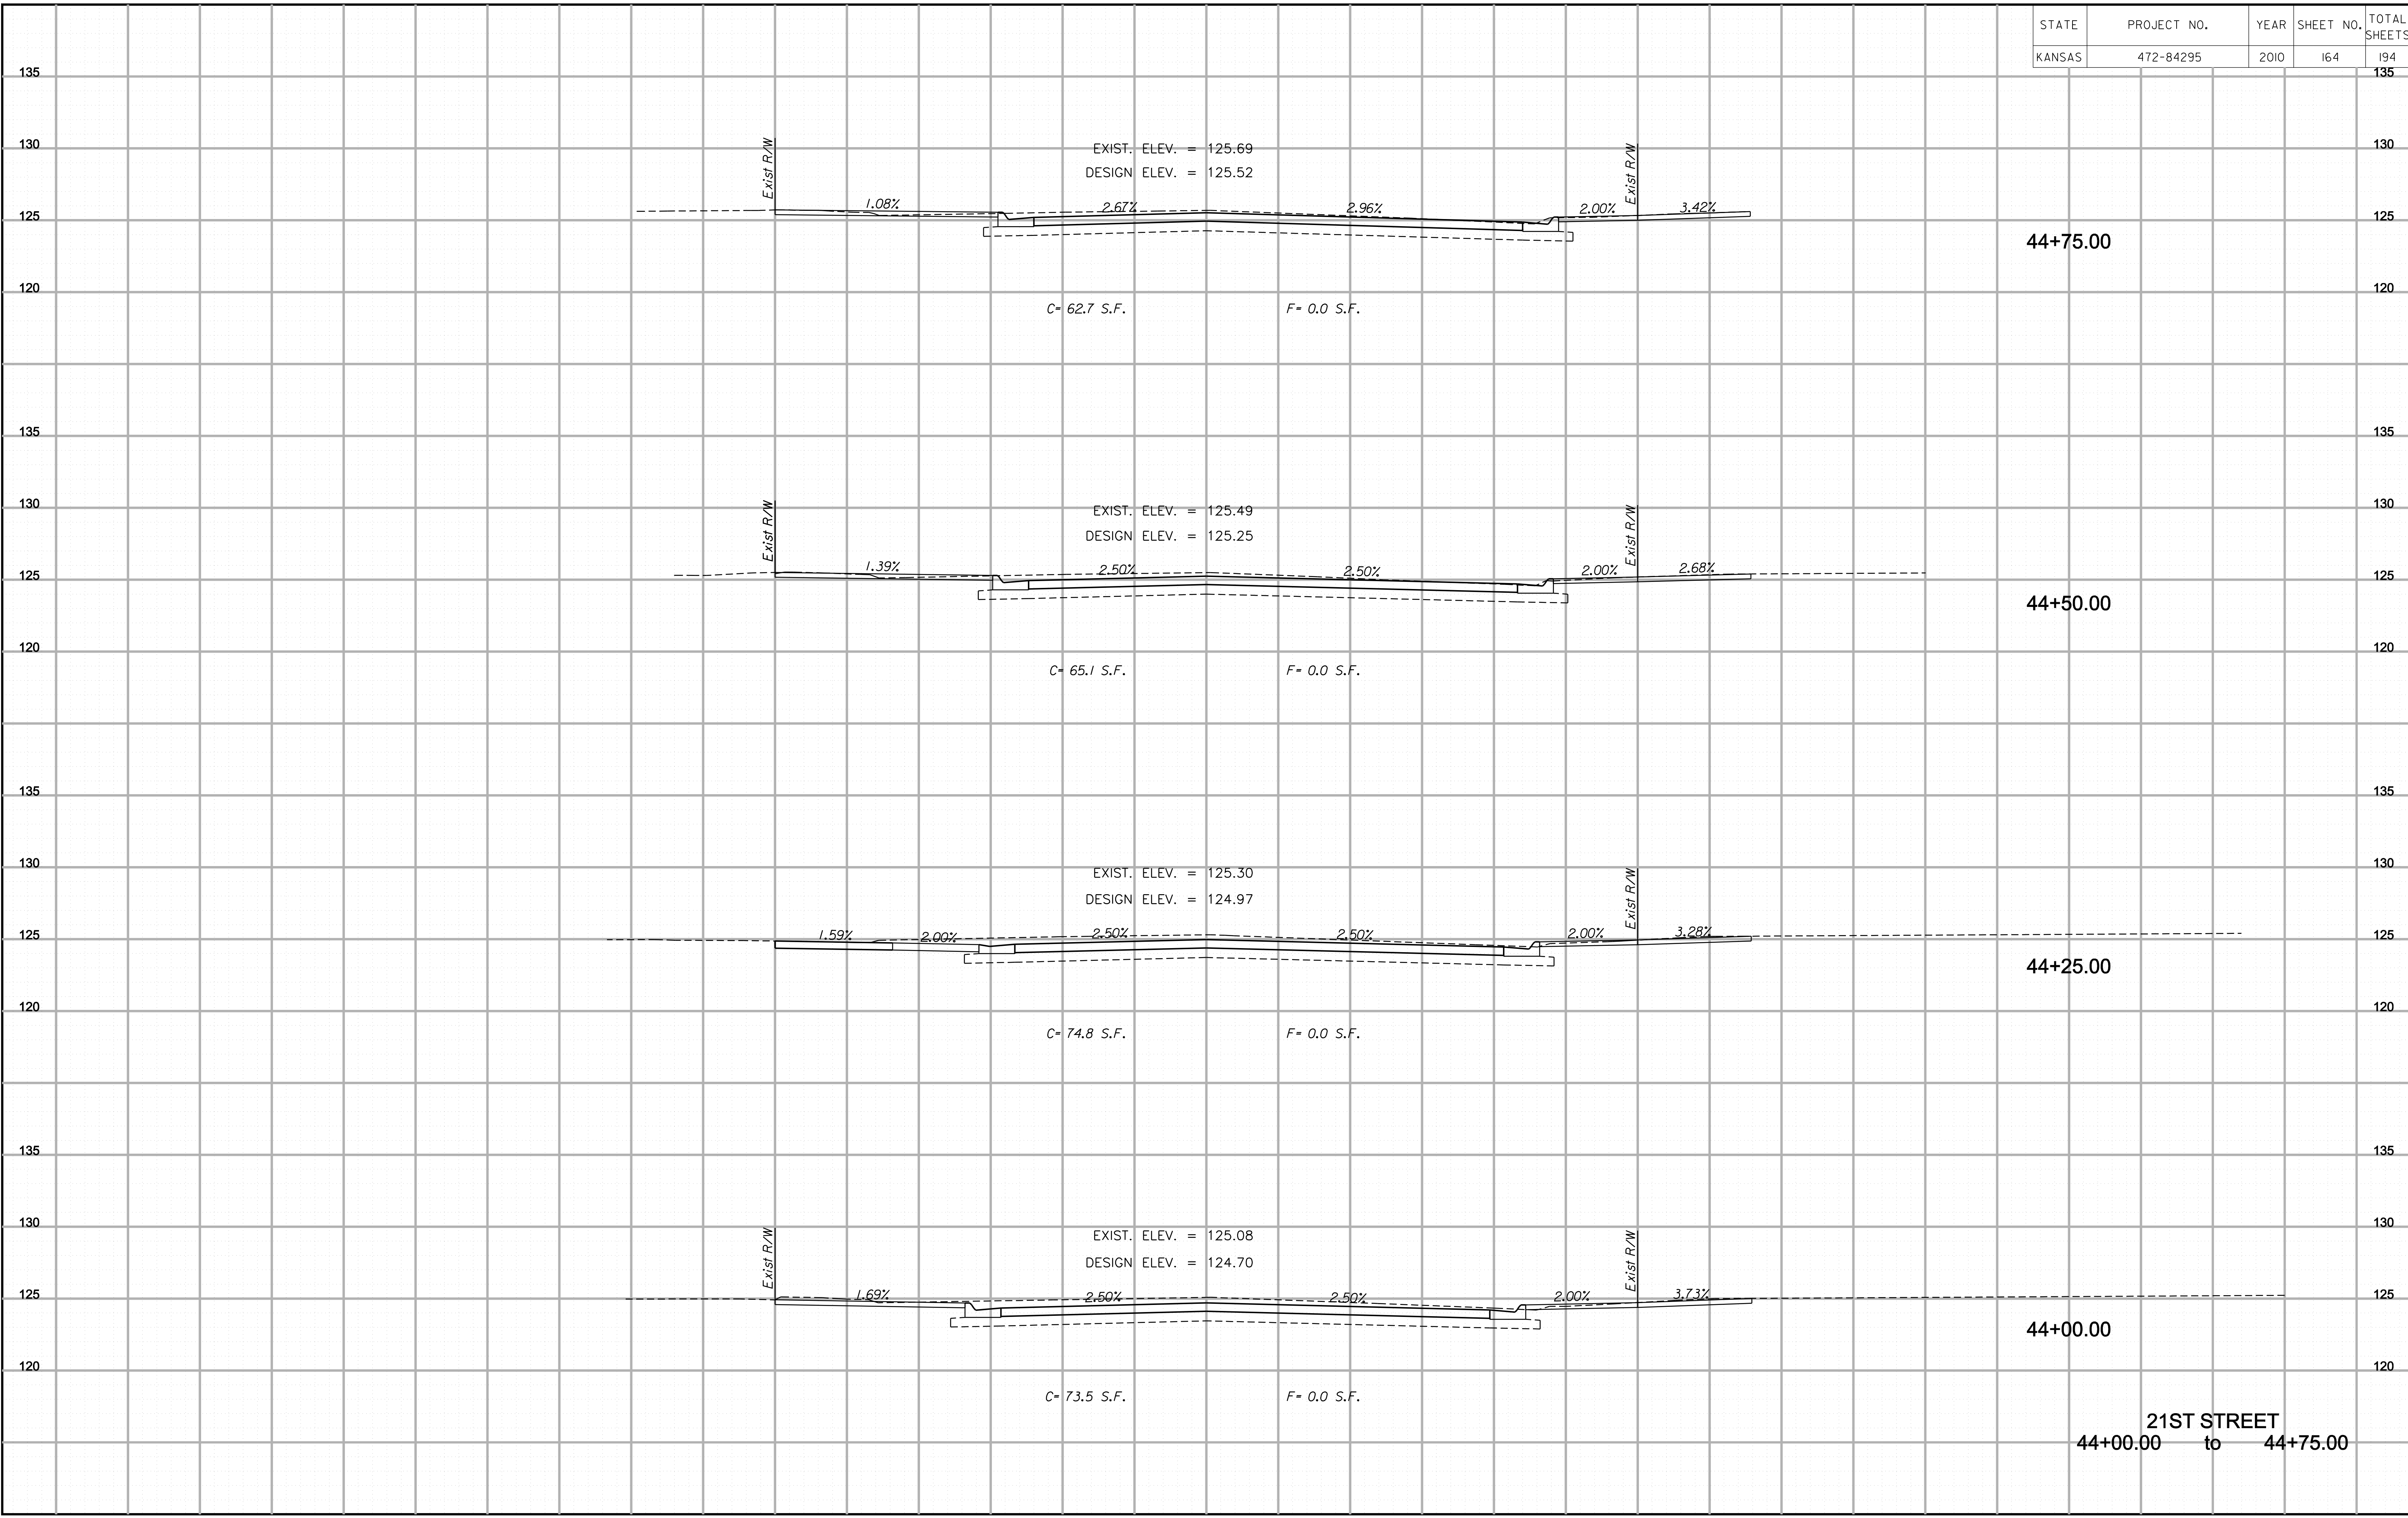

Plotted By : danavarro
 File : g:\W050001\ROAD\001m3xs.sht

21ST STREET
 44+00.00 to 44+75.00