


STATE	PROJECT NO.	YEAR	SHEET NO.	TOTAL SHEETS
KANSAS	472-84295	2010	165	194

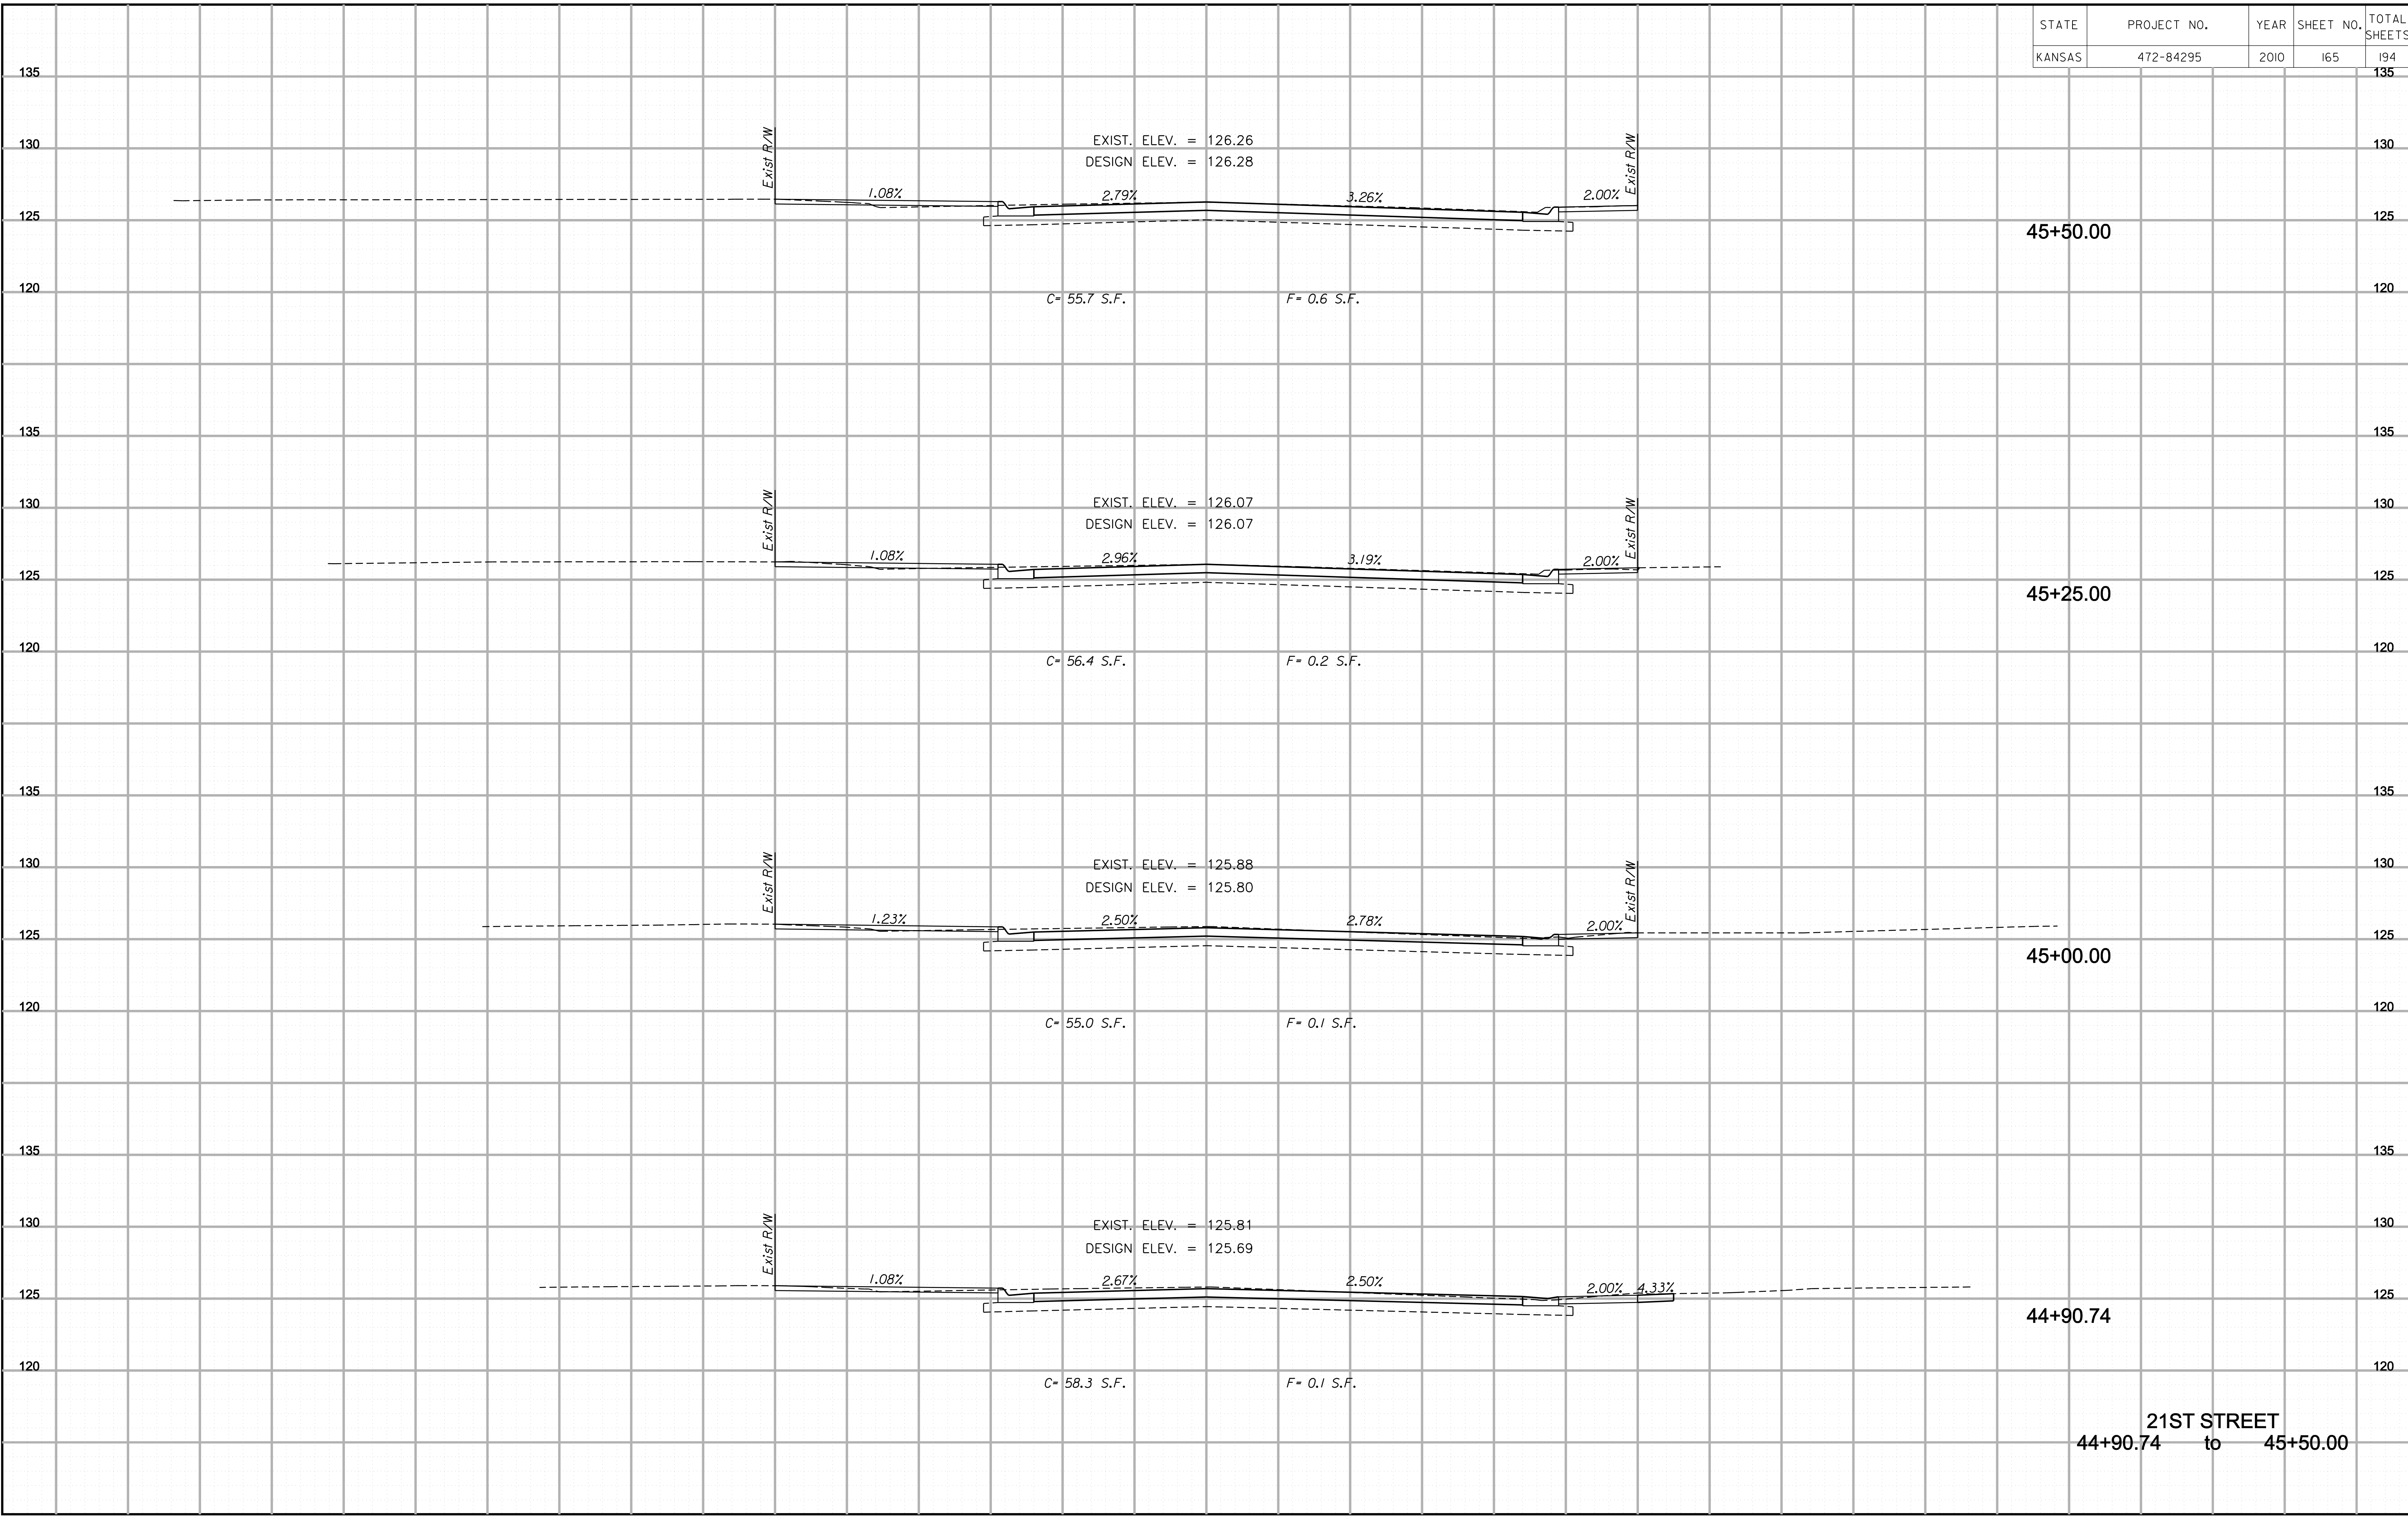

21ST STREET  
44+90.74 to 45+50.00

Plotted By : danavarro  
File : g:\w050001\ROAD\001m3xs.sht