


STATE	PROJECT NO.	YEAR	SHEET NO.	TOTAL SHEETS
KANSAS	472-84295	2010	168	194

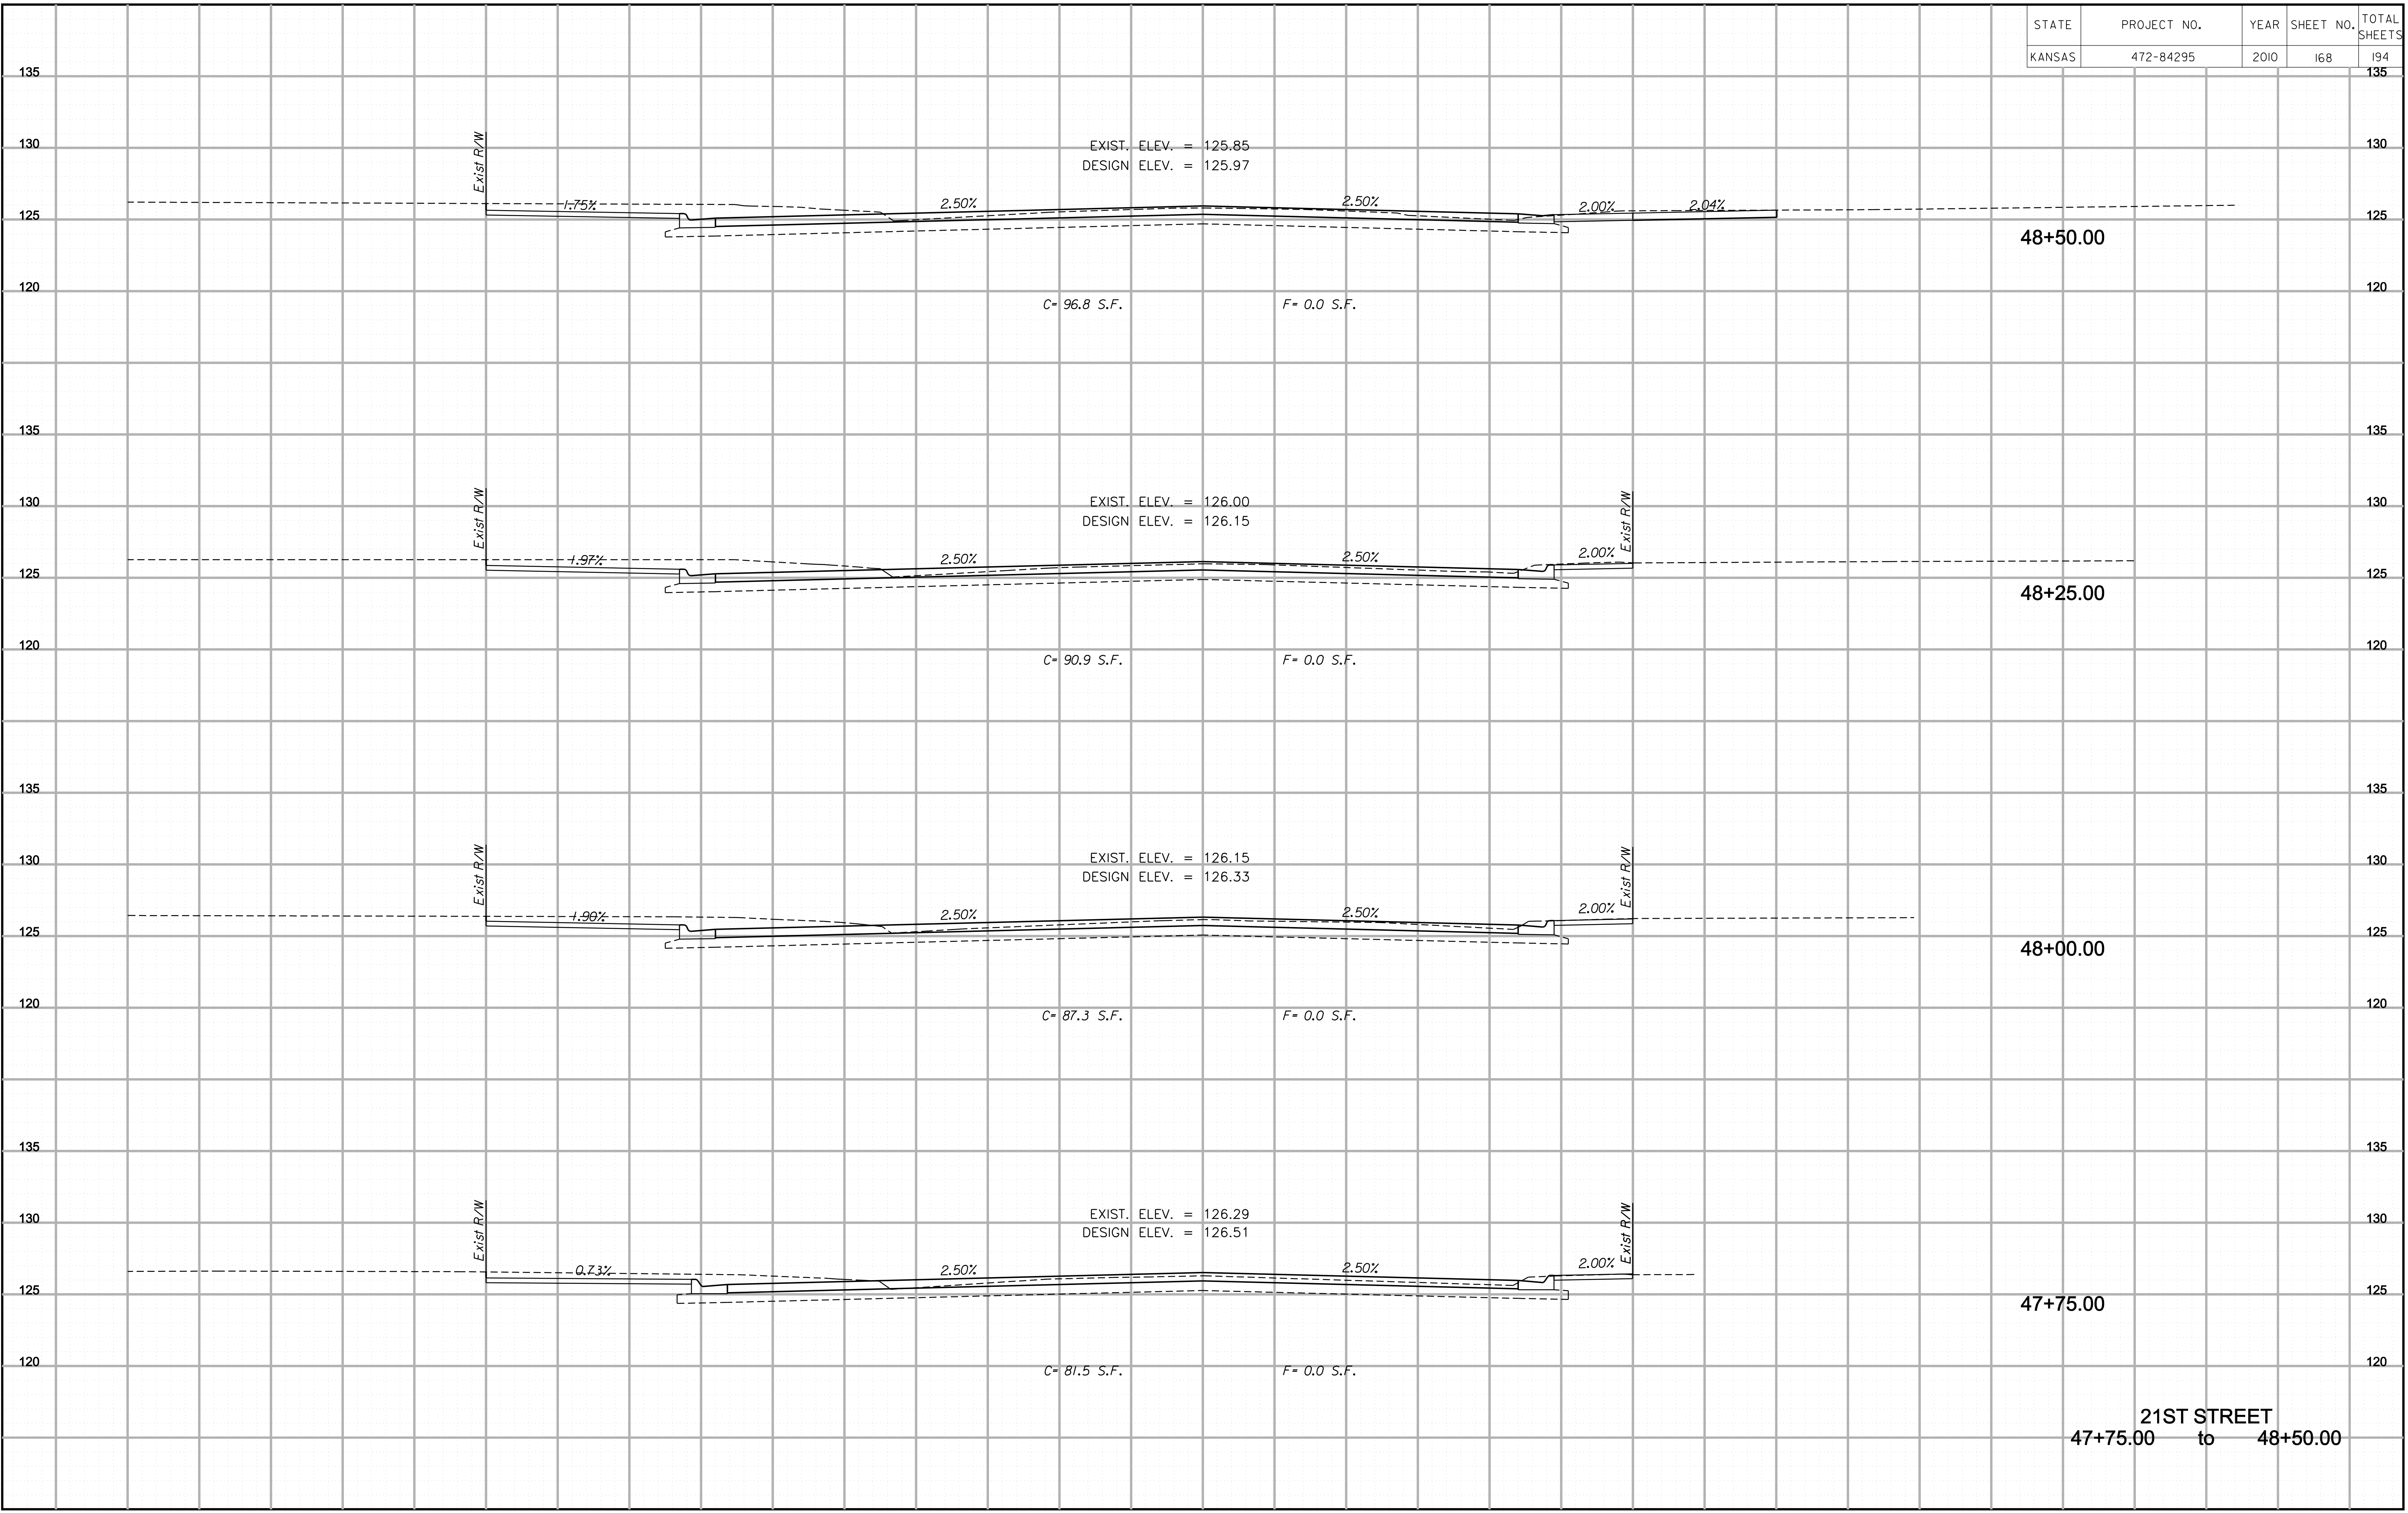

Plotted By : danavarrro
 File : g:\W0500001\ROAD\001m3xs.sit

21ST STREET
 47+75.00 to 48+50.00